




NOTE:
Dimensions are provided for guidance only, all dimensions are to be checked on site and agreed with the architect prior to manufacture/ installation

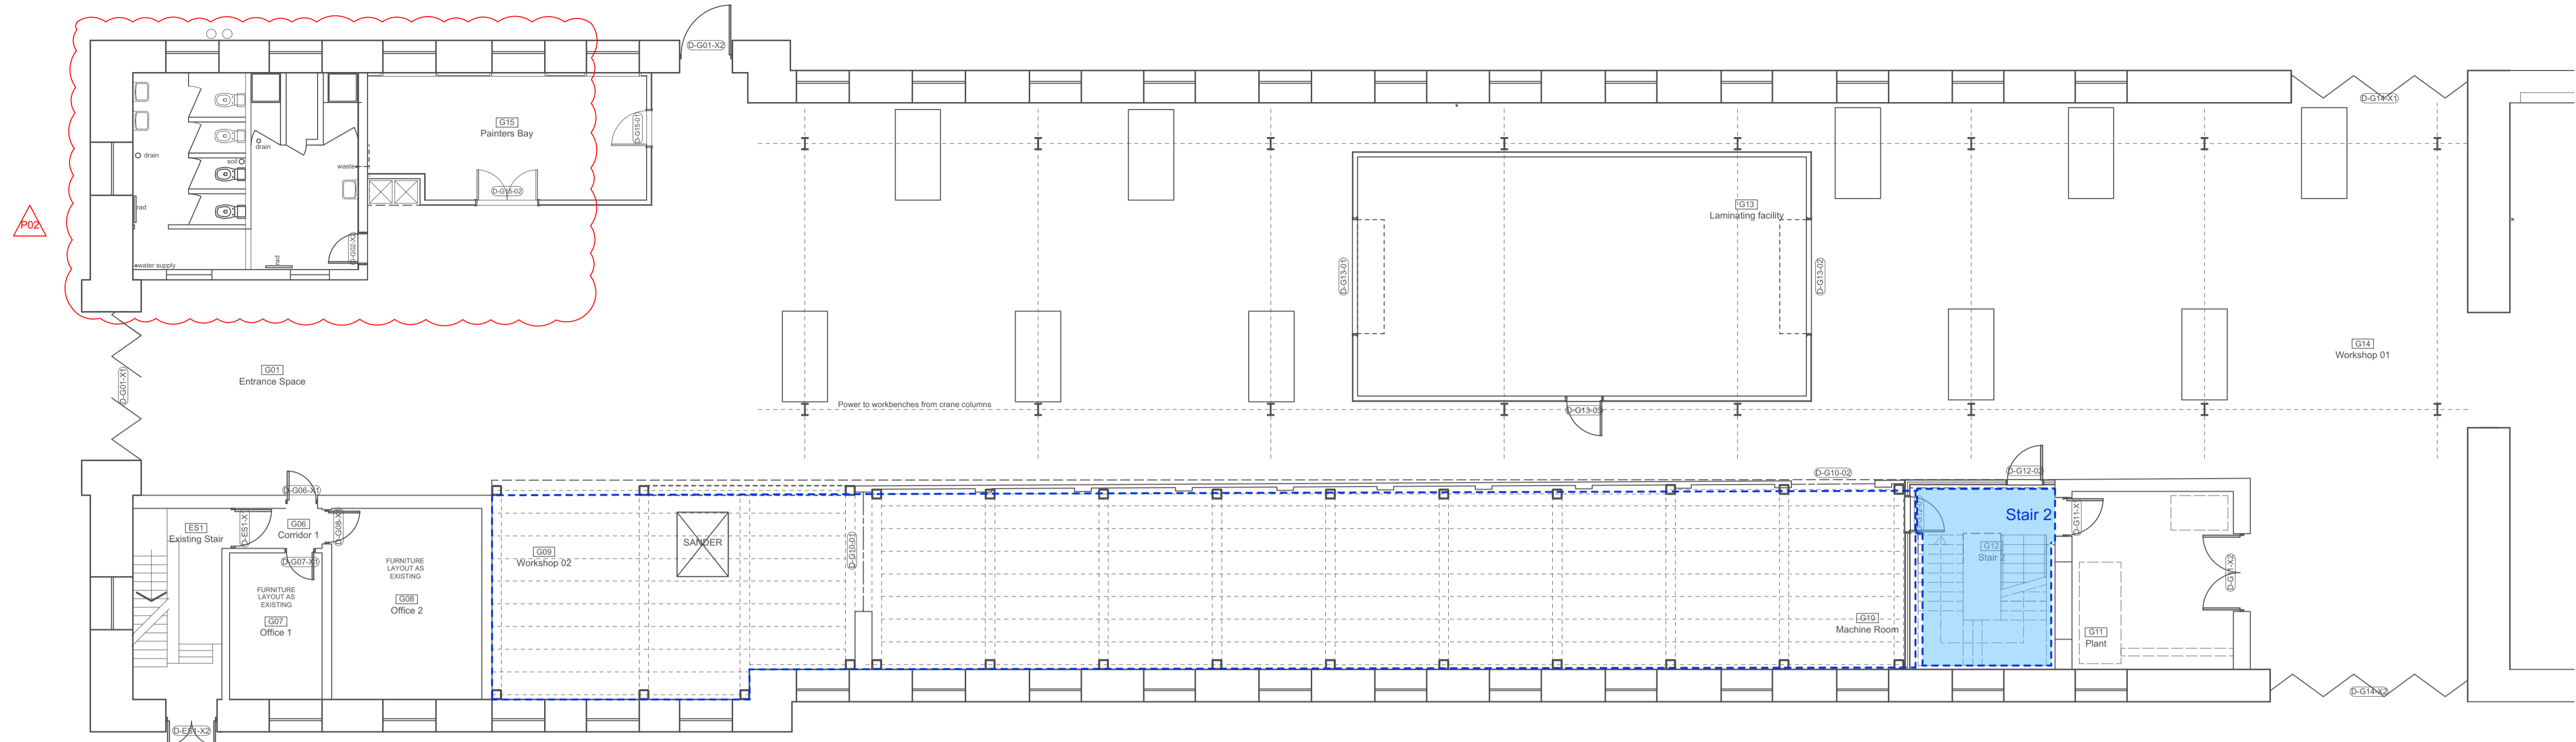

1 Ground Floor Plan
Scale: 1:100

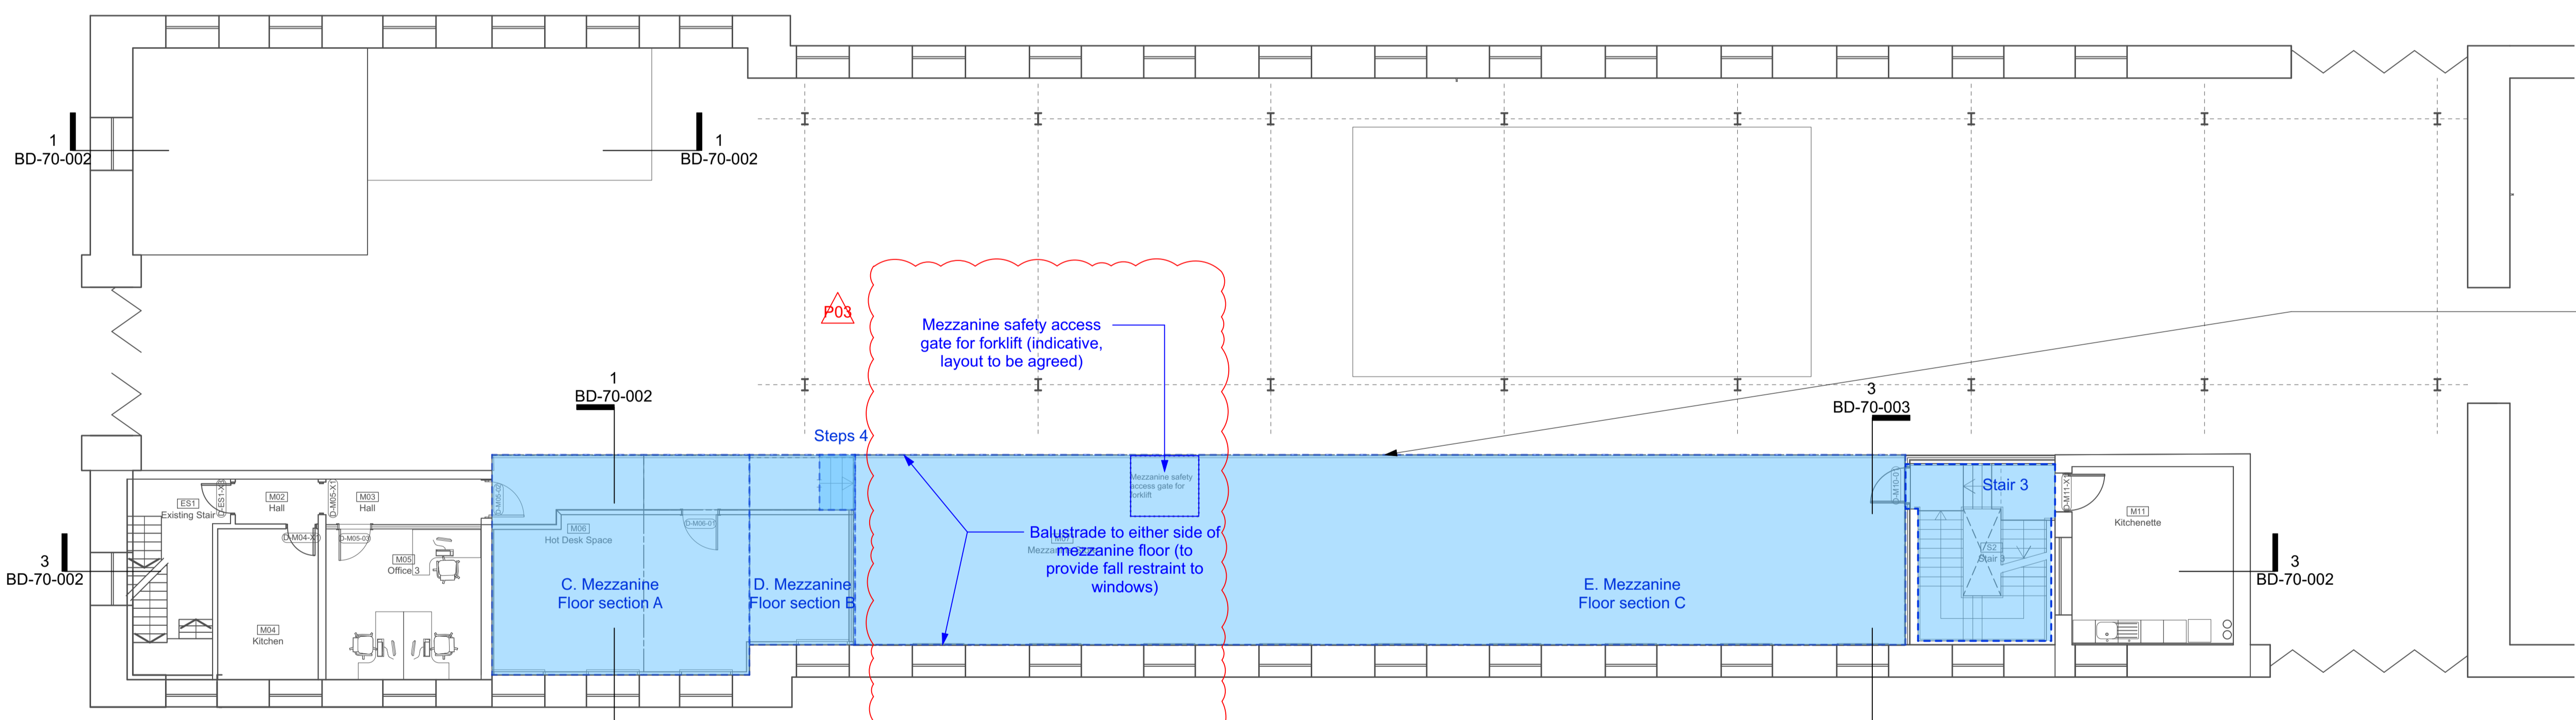

2 Mezzanine Floor Plan
Scale: 1:100

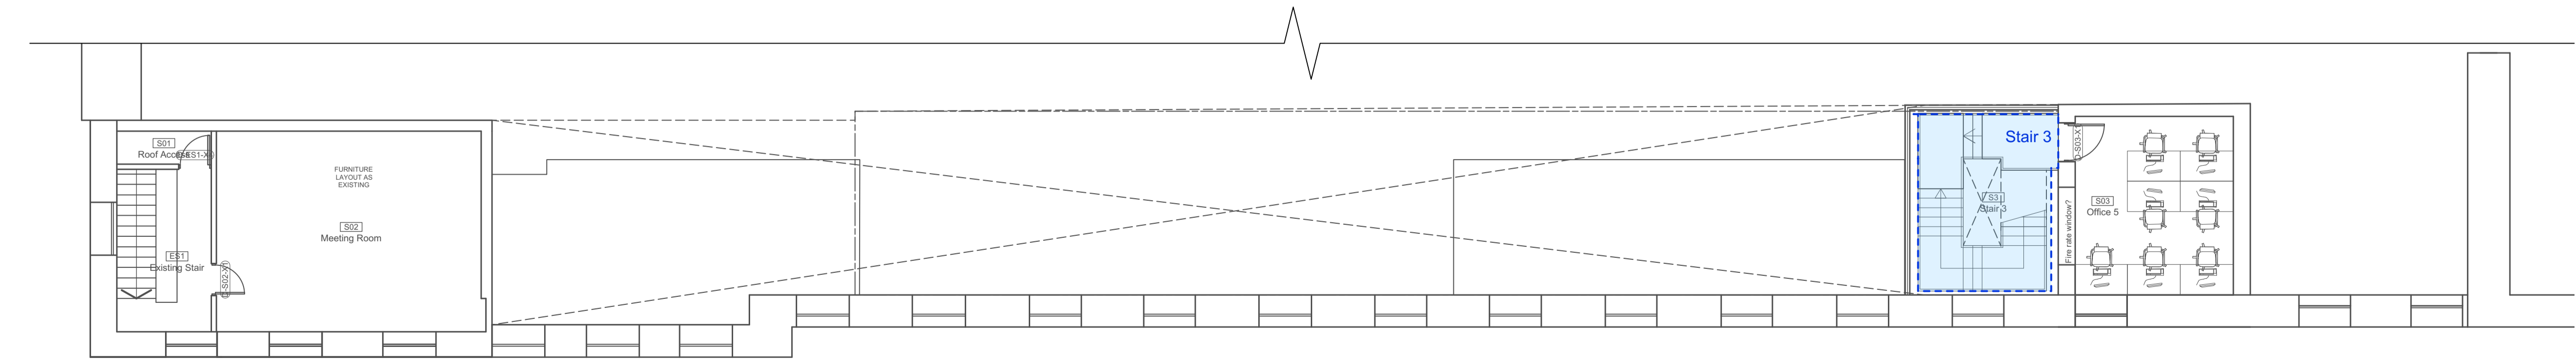

3 Second Floor Plan
Scale: 1:100

Existing blockwork wall to be braced by new mezzanine floor

No.	Date	By	Comments
P03	20.04.2021	ST	Mezzanine access gate - Issued for Tender
P02	18.03.2021	ST	Scope revision
P01	02.11.2020	ST	Issued for Tender

TENDER
Drawing Status

**NATIONAL MUSEUM OF THE ROYAL NAVY
HISTORIC SHIPS WORKSHOP**
Dannatt, Johnson Architects
Unit 1 The Wireworks, 77 Great Suffolk Street, London SE1 0BU
Telephone (020) 7357 7100 Fax (020) 7357 7200

Drawing Title
Proprietary structures scope

Drawing Number
605b-BD-70-000

Drawn	Checked	Scale	Date	Revision
ST	DJ	1:100@A1	Sep 2020	P03