




**NOTE:**  
Dimensions are provided for guidance only, all dimensions are to be checked on site and agreed with the architect prior to manufacture/ installation

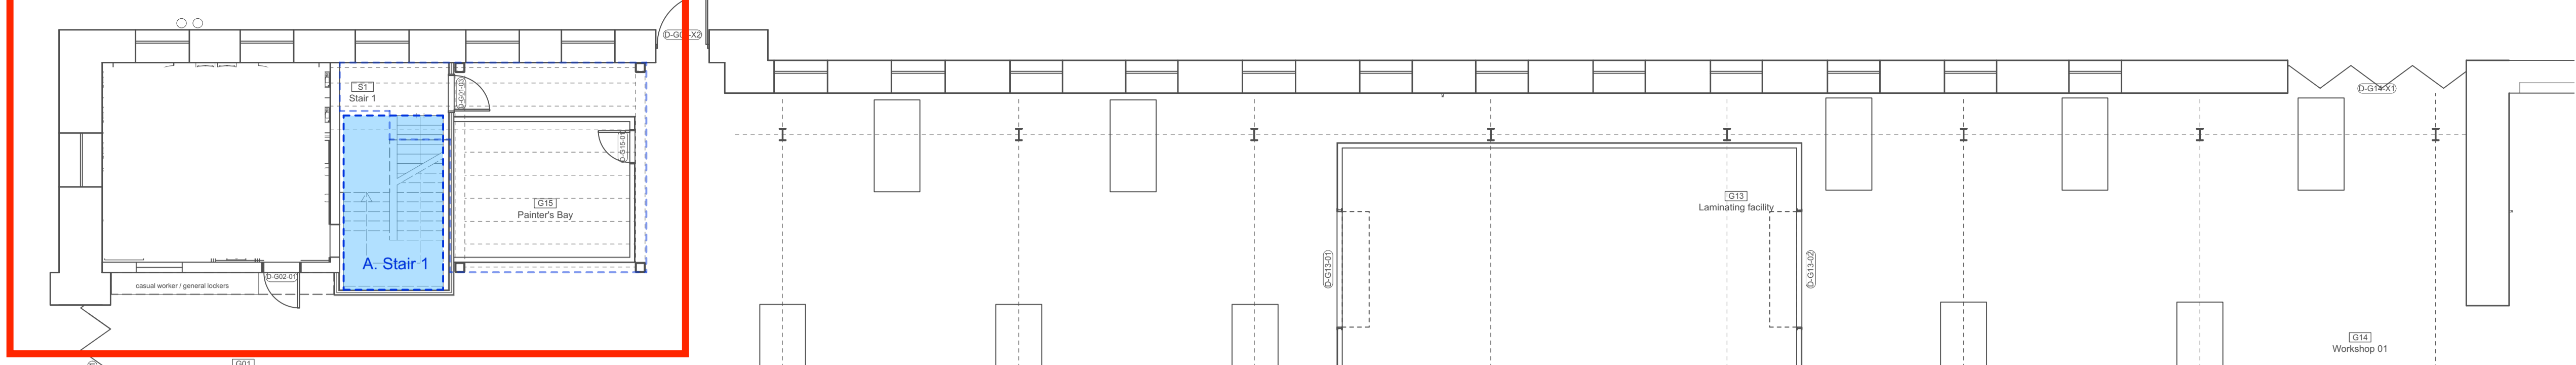


Additional Mezzanine Option

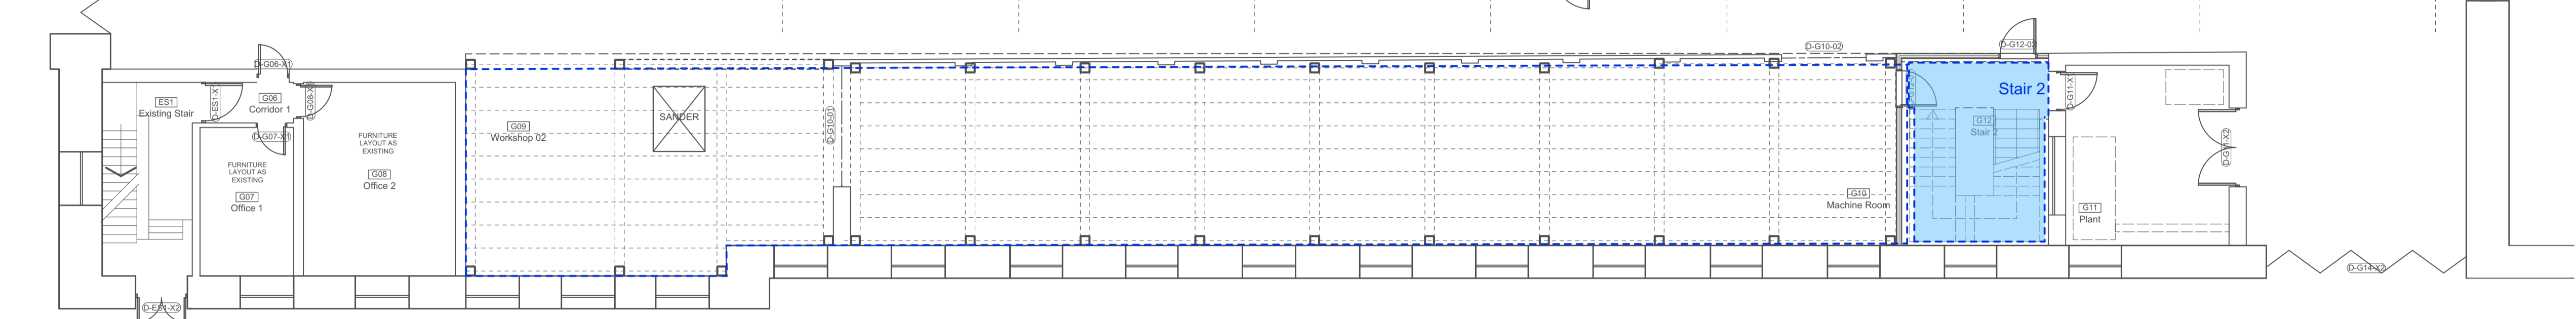


1 Ground Floor Plan  
Scale: 1:100

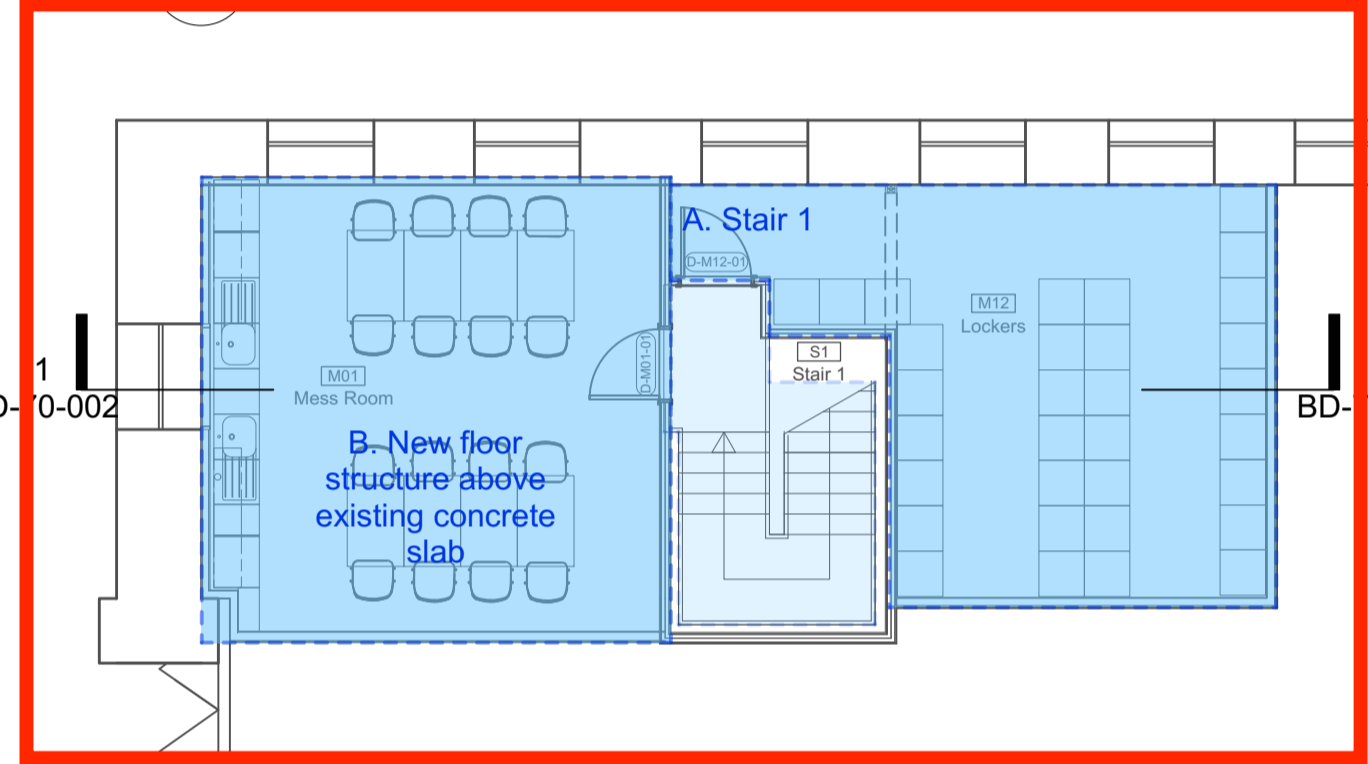

Additional Mezzanine Option

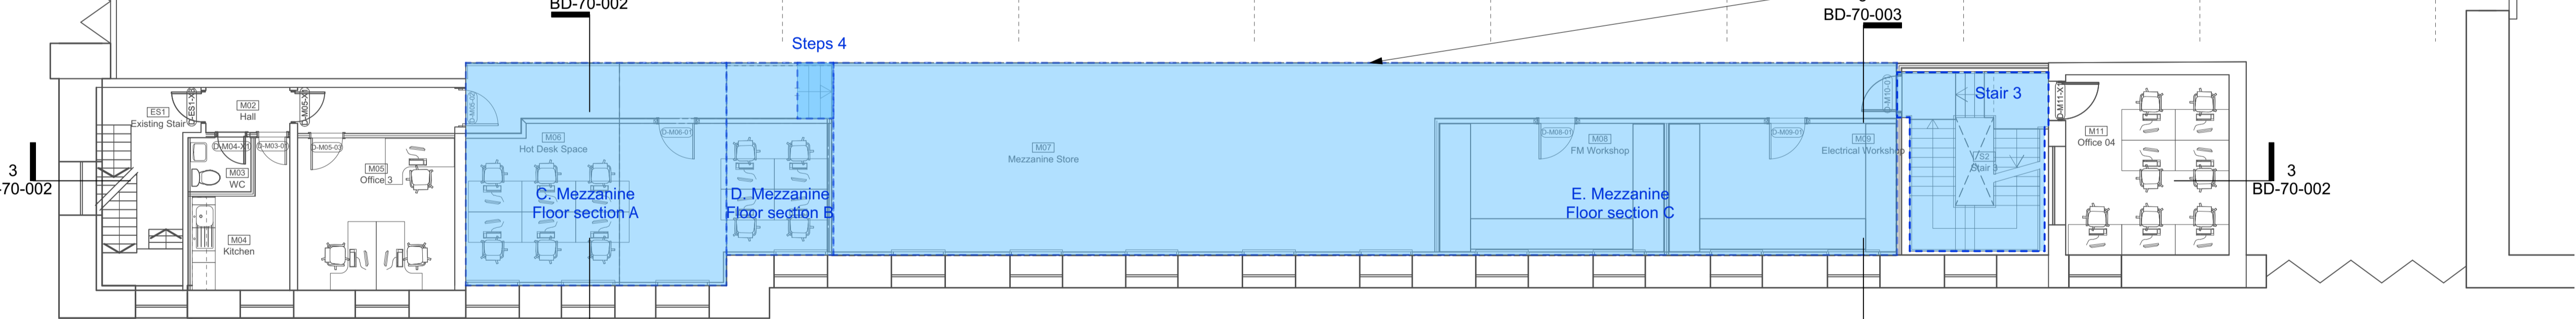

2 Mezzanine Floor Plan  
Scale: 1:100

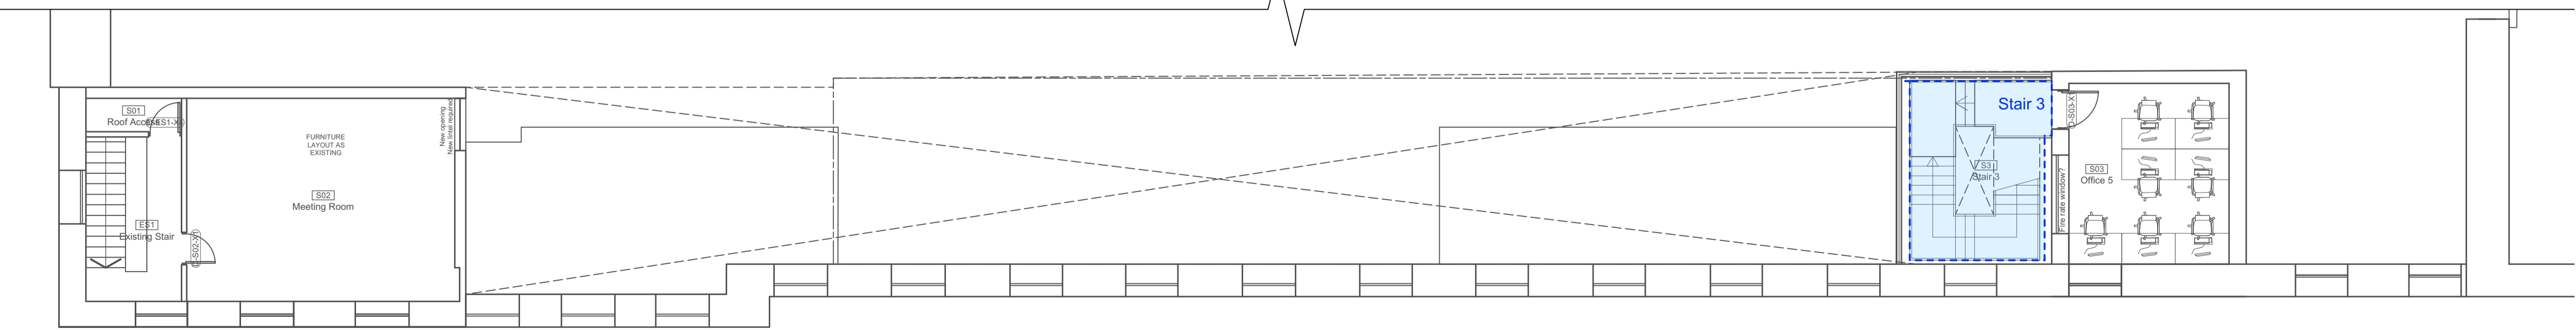

3 Second Floor Plan  
Scale: 1:100

Existing blockwork wall to be braced by new mezzanine floor

P01	02.11.2020	ST	Issued for Tender
No.	Date	By	Comments
Revisions			

**TENDER**  
Drawing Status

**NATIONAL MUSEUM OF THE ROYAL NAVY  
HISTORIC SHIPS WORKSHOP**  
**Dannatt, Johnson Architects**  
Unit 1 The Wireworks, 77 Great Suffolk Street, London SE1 0BU  
Telephone (020) 7357 7100 Fax (020) 7357 7200

Drawing Title  
**Proprietary structures scope**

Drawing Number  
**605b-BD-70-000**

Drawn	Checked	Scale	Date	Revision
ST	DJ	1:100@A1	Sep 2020	P01