





1 Ground Floor Plan
Scale: 1:100

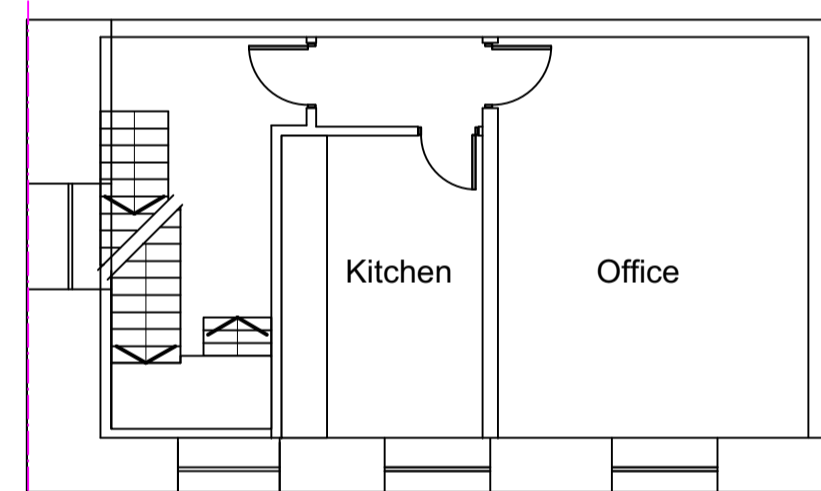

2 Mezzanine / First Floor
Scale: 1:100

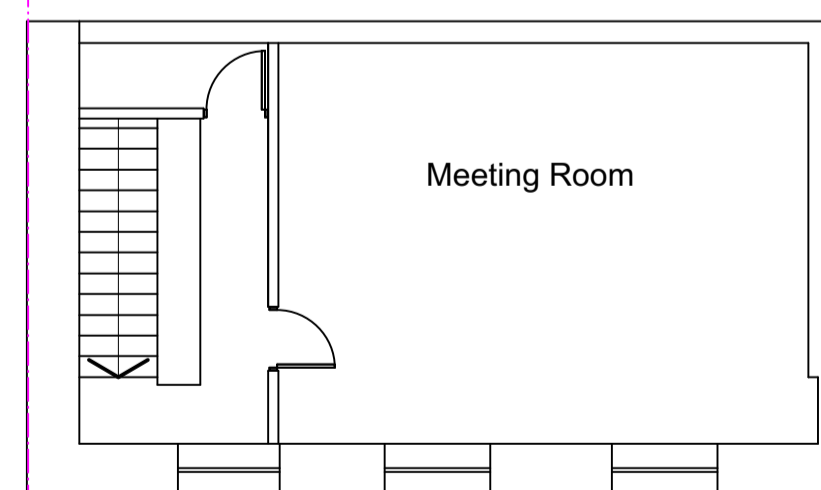

3 Second Floor
Scale: 1:100

  

| | | | |
|-----------|------------|----|-----------------------|
| P02 | 02.11.2020 | ST | Issued for Tender |
| P01 | 23.10.2020 | ST | Issued for planning |
| - | 25.08.2020 | ST | Issued for Discussion |
| No. | Date | By | Comments |
| Revisions | | | |

TENDER
Drawing Status

**NATIONAL MUSEUM OF THE ROYAL NAVY
HISTORIC SHIPS WORKSHOP**
Dannatt, Johnson Architects
Unit 1 The Wireworks, 77 Great Suffolk Street, London SE1 0BU
Telephone (020) 7357 7100 Fax (020) 7357 7200

Drawing Title
Existing Bay 1 - Floor Plans

Drawing Number
605b-EX-11-000

| | | | | |
|-------|---------|----------|----------|----------|
| Drawn | Checked | Scale | Date | Revision |
| ST | DJ | 1:100@A1 | Aug 2020 | P02 |