




Additional Mezzanine Option

1 Ground Floor Plan  
Scale: 1:100

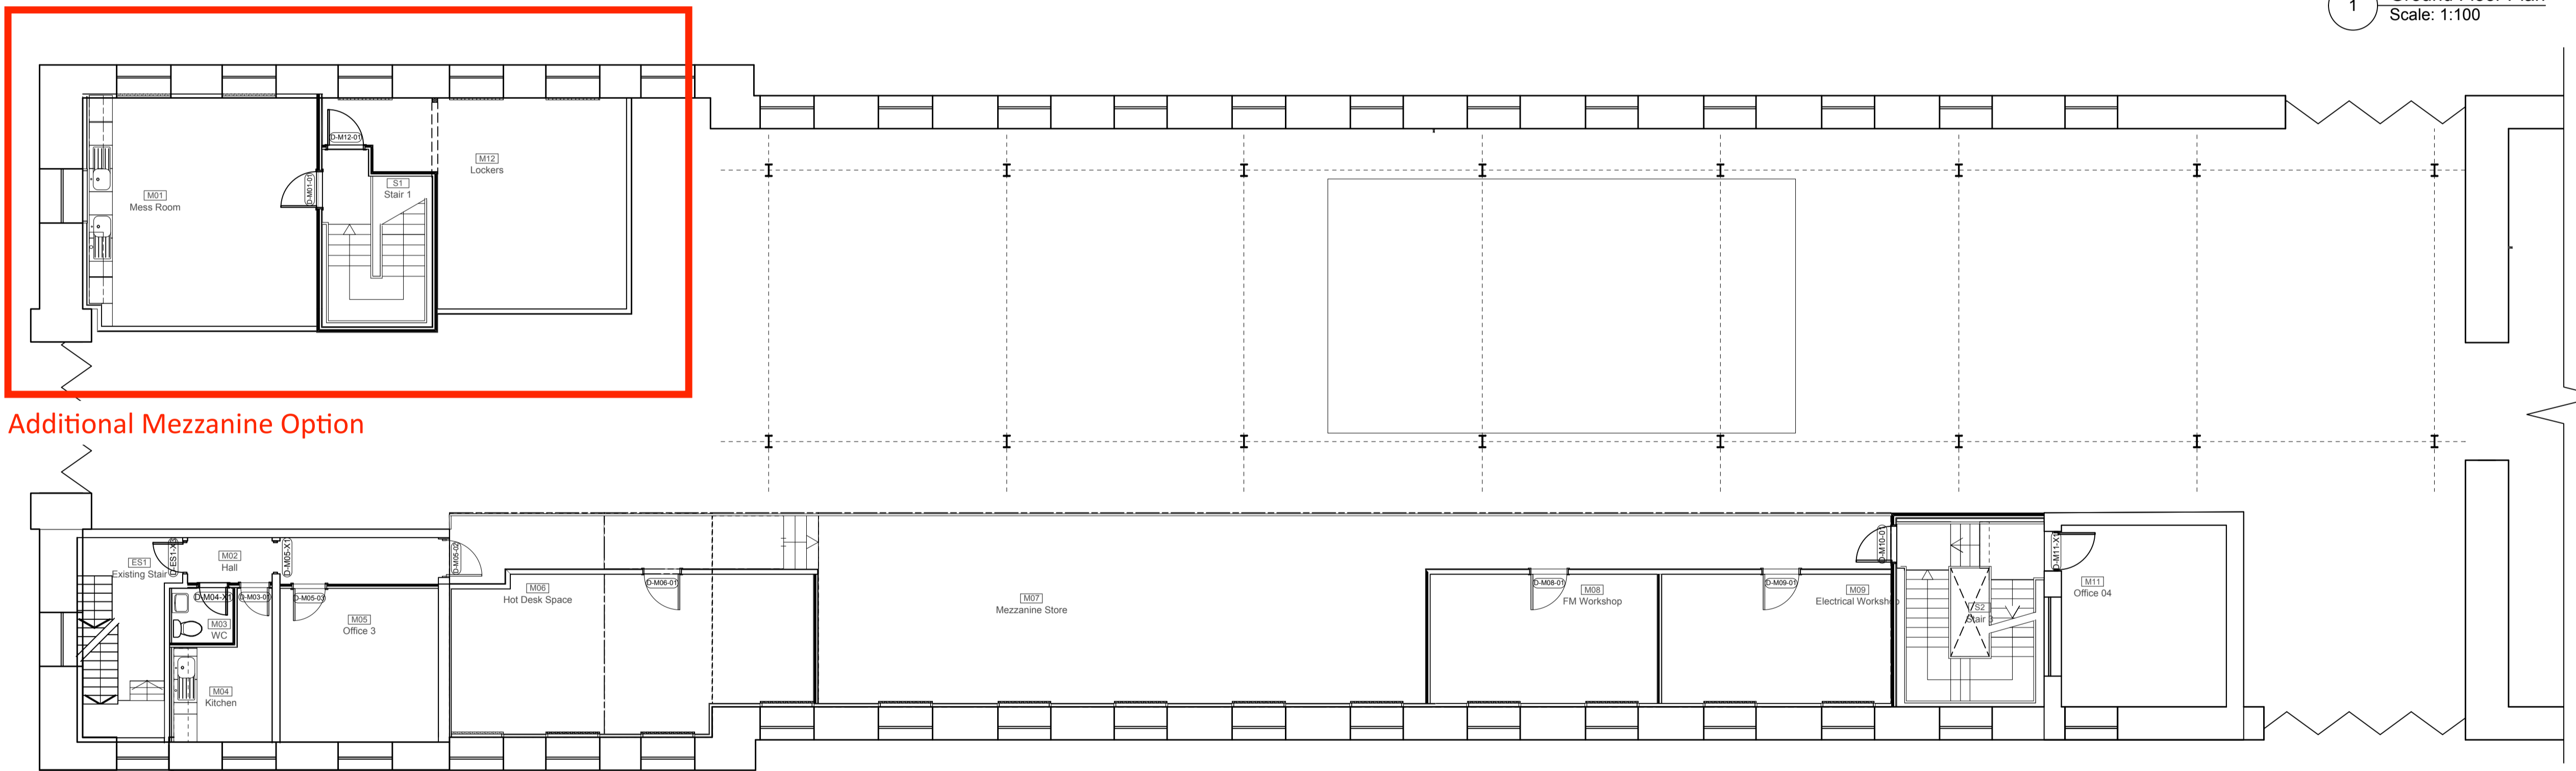

Additional Mezzanine Option

2 Mezzanine / First Floor  
Scale: 1:100

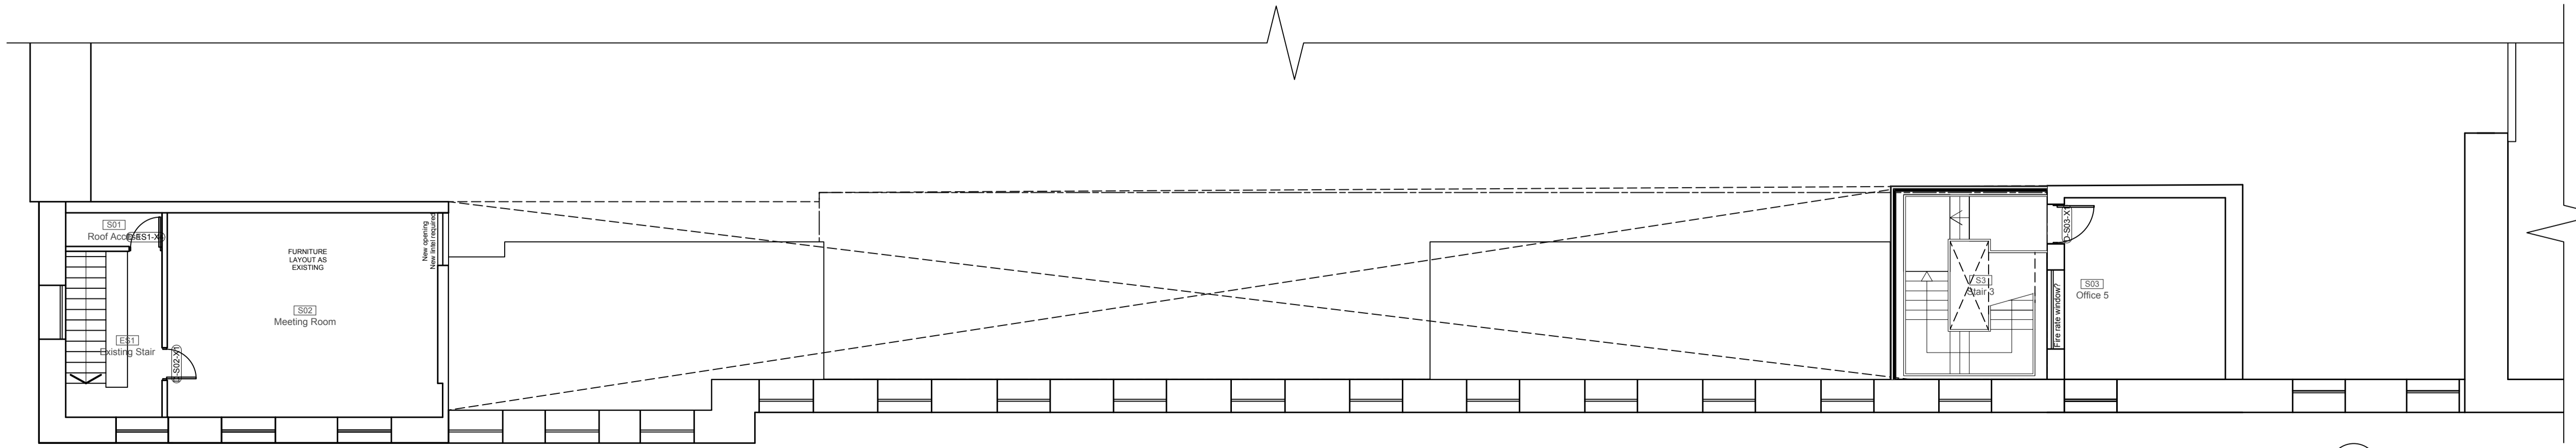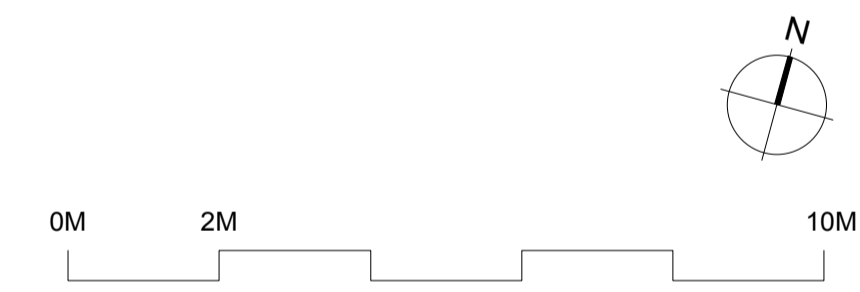

3 Second Floor  
Scale: 1:100

P02 02.11.2020	ST	Reissued for Tender
P01 02.11.2020	ST	Issued for Planning
-	25.08.2020	ST Issued for Discussion
No.	Date	By Comments
Revisions		

**TENDER**  
Drawing Status

**NATIONAL MUSEUM OF THE ROYAL NAVY  
HISTORIC SHIPS WORKSHOP**  
**Dannatt, Johnson Architects**  
Unit 1 The Wireworks, 77 Great Suffolk Street, London SE1 0BU  
Telephone (020) 7357 7100 Fax (020) 7357 7200

Drawing Title  
**Proposed Bay 1 Overview**

Drawing Number  
**605b-WD-10-000**

Drawn	Checked	Scale	Date	Revision
ST	DJ	1:100@A1	Aug 2020	P02