


Additional Mezzanine Option

2 Mezzanine / First Floor Plan - Zone 1
Scale: 1:50

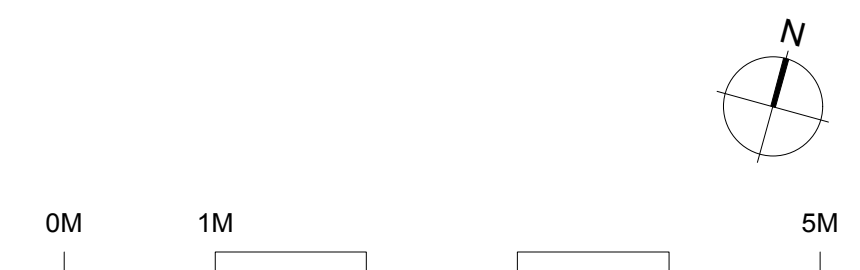

No.	Date	By	Comments
Revisions			

TENDER
Drawing Status

NATIONAL MUSEUM OF THE ROYAL NAVY
HISTORIC SHIPS WORKSHOP
Dannatt, Johnson Architects
Unit 1 The Wireworks, 77 Great Suffolk Street, London SE1 0BU
Telephone (020) 7357 7100 Fax (020) 7357 7200

Drawing Title
Pr Bay 1 - First/Mezzanine - Zone 1

Drawing Number
605b-WD-10-011

Drawn	Checked	Scale	Date	Revision
ST	DJ	1:100@A1	Aug 2020	P01