




Additional Mezzanine Option

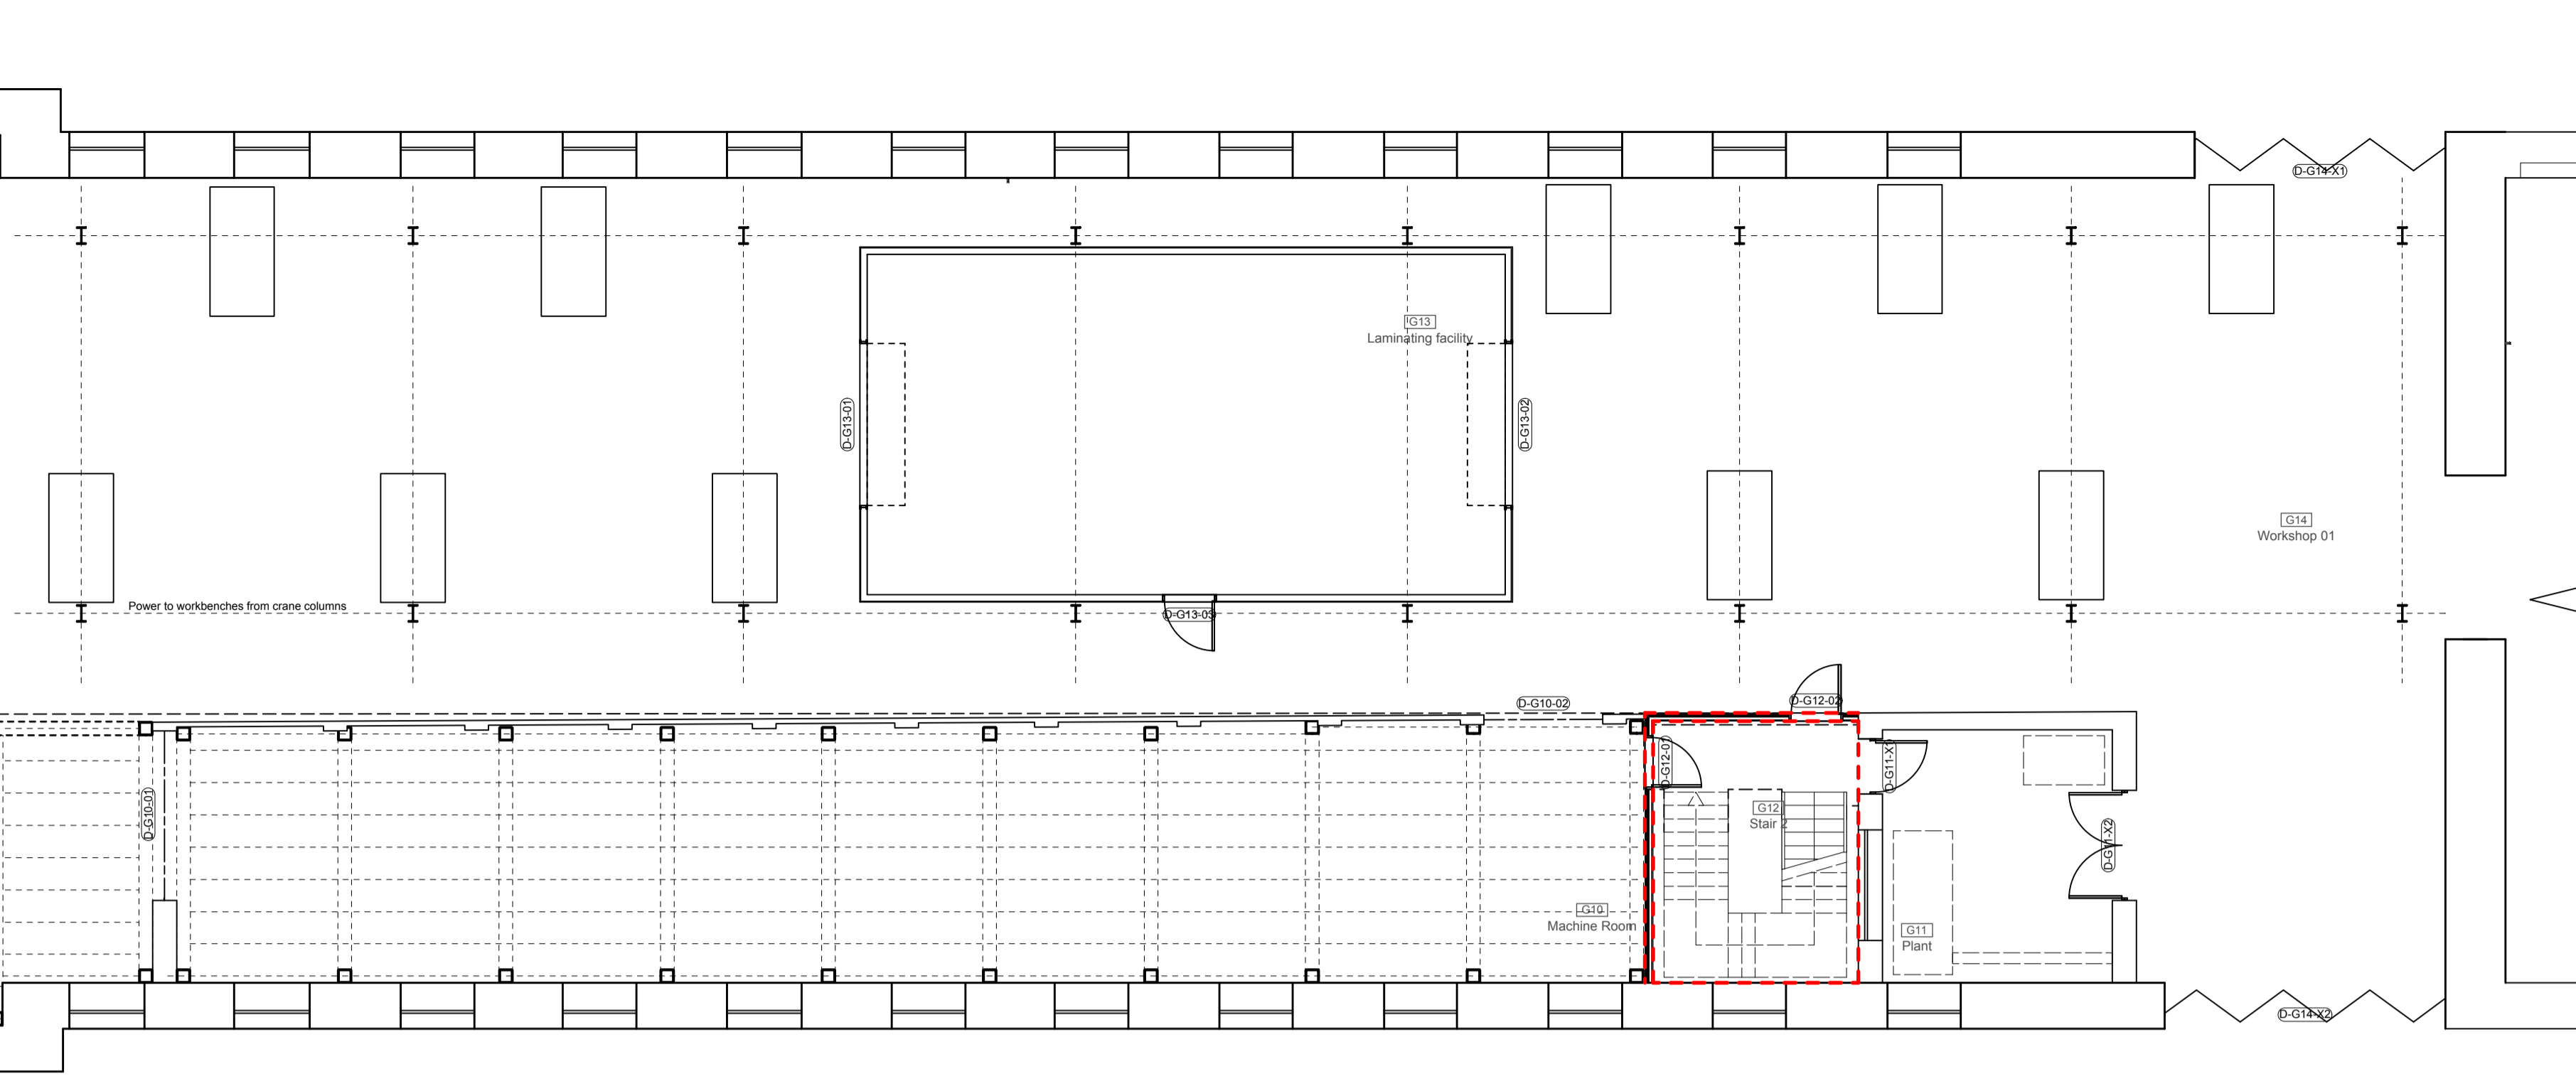


1 Ground Floor Plan
Scale: 1:100

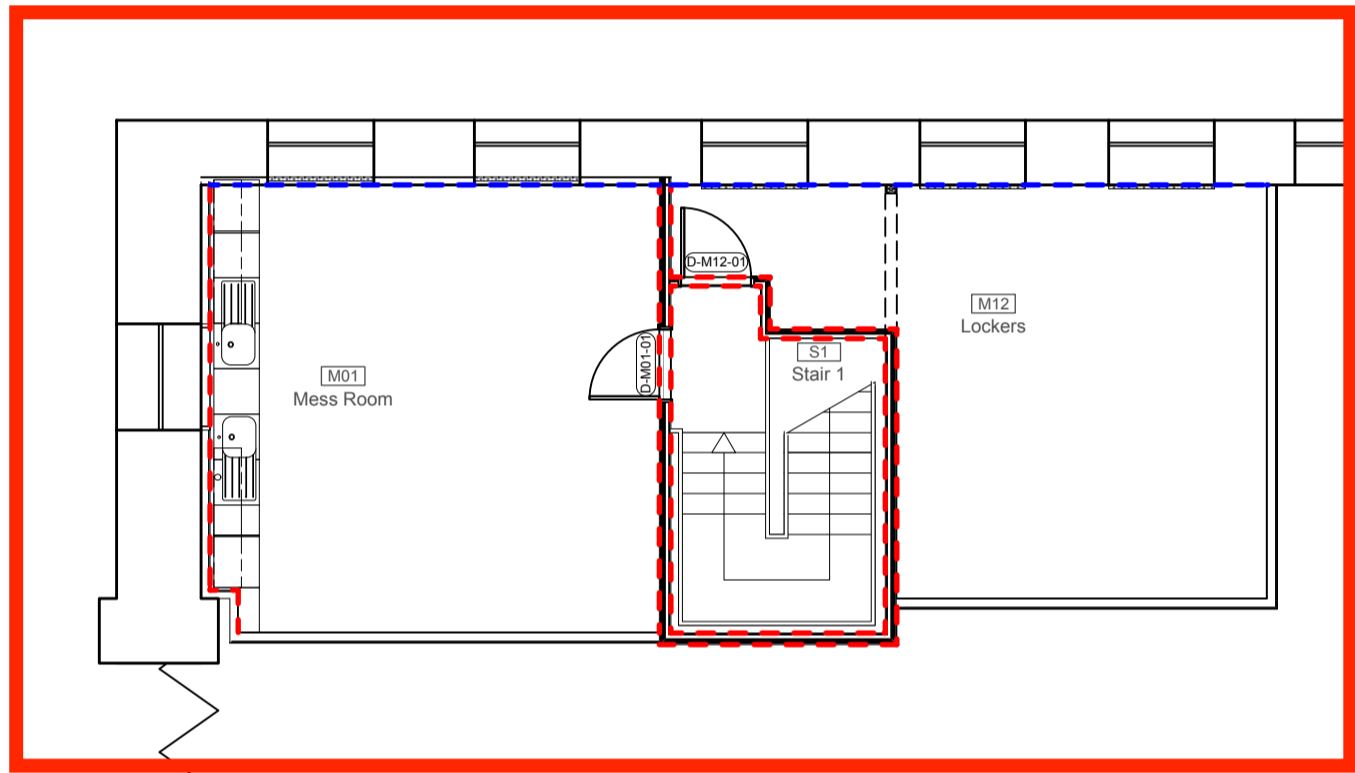


Additional Mezzanine Option

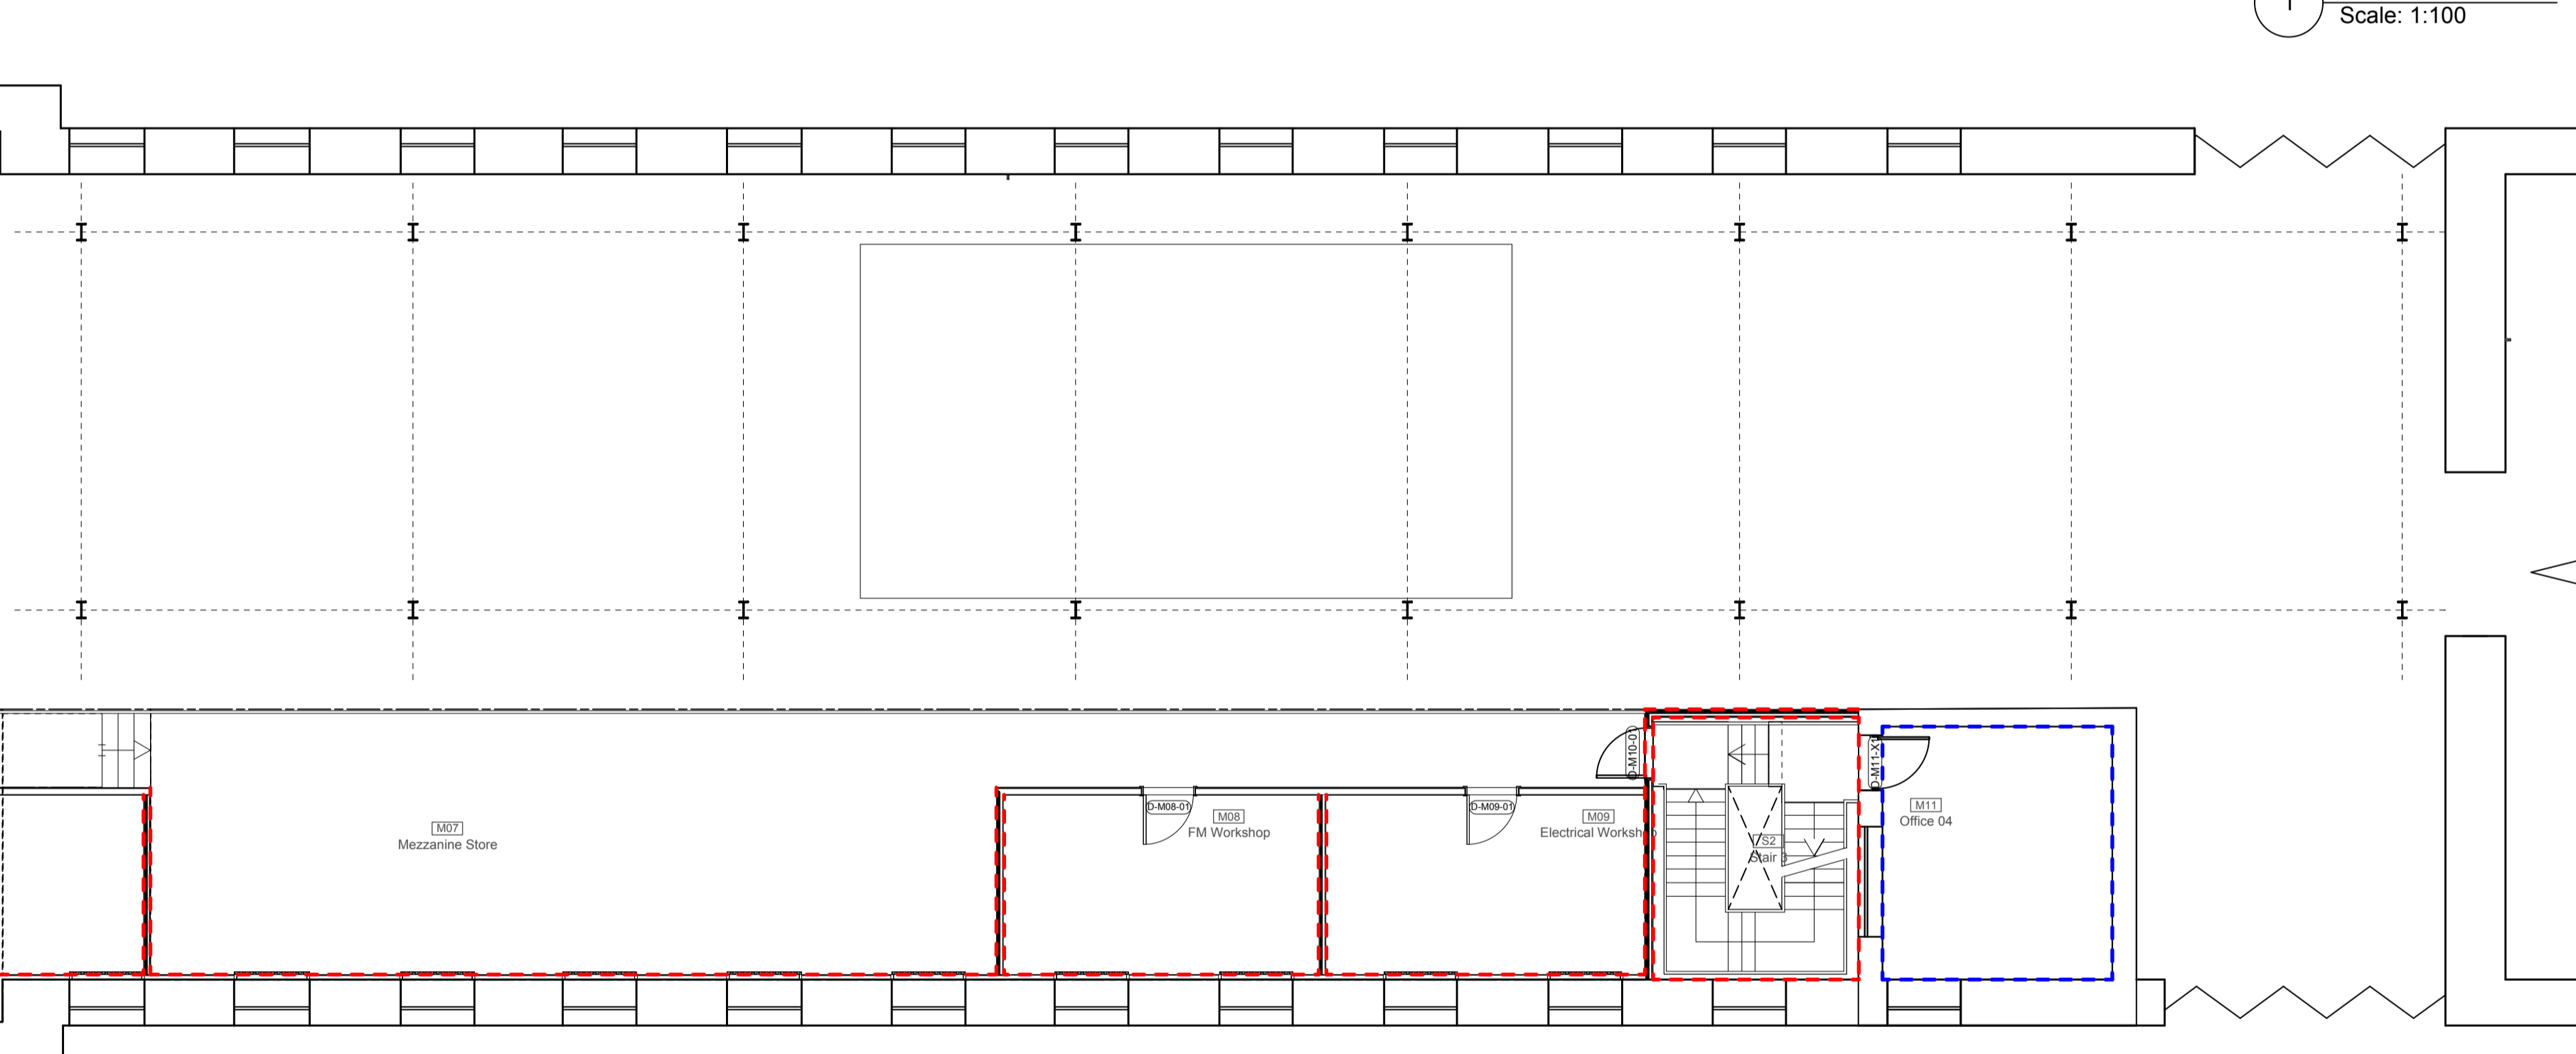


2 Mezzanine / First Floor
Scale: 1:100

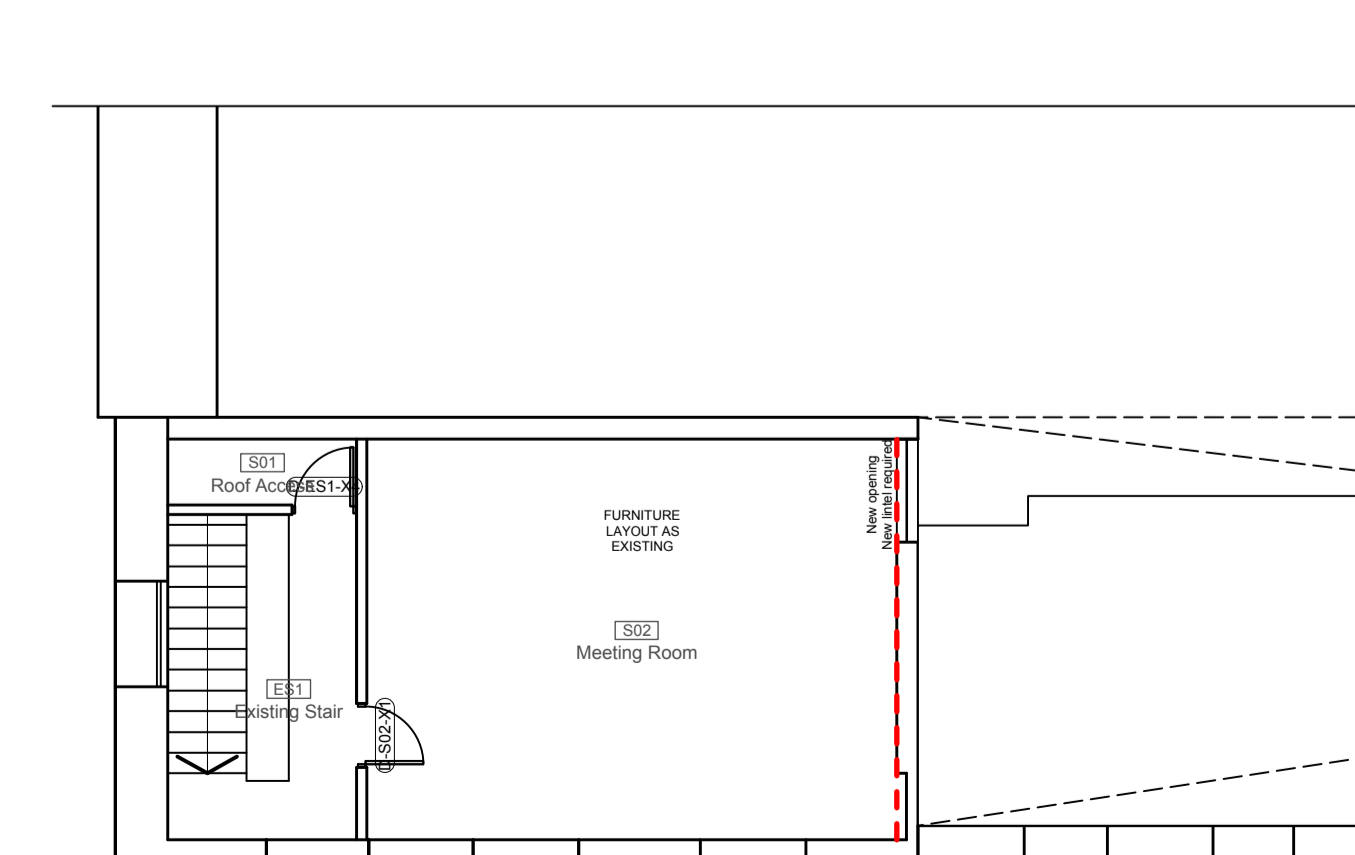

3 Second Floor
Scale: 1:100

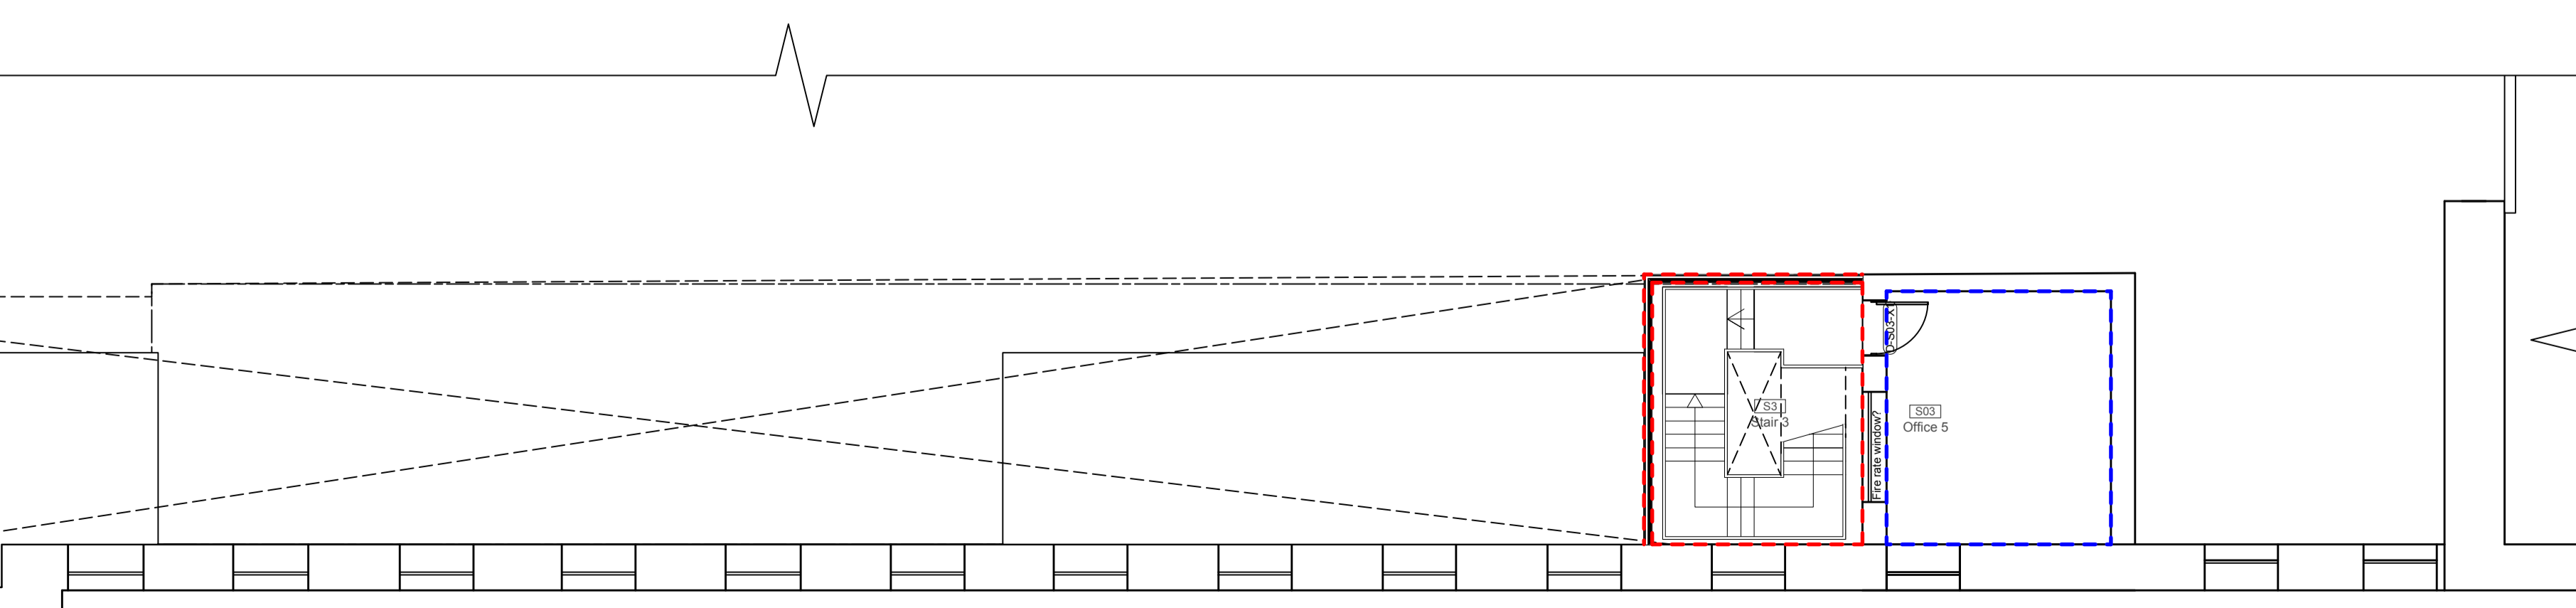

- WALL FINISH**
- - - New paint finish to new wall - M60/110
 - - - Make good existing masonry/plaster and repaint - M60/115
 - - - New tile finish to 2270mm AFFL and paint finish to walls above - M40/115

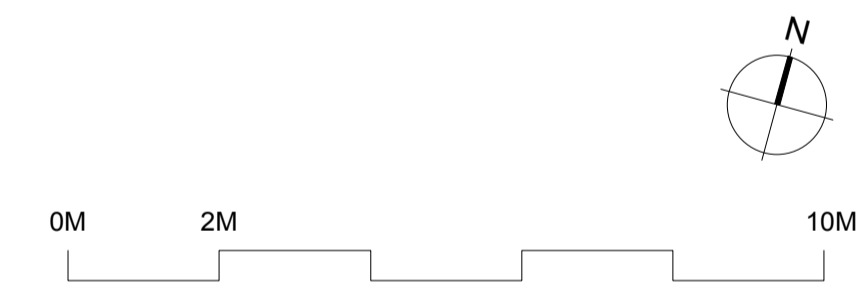

P-01 No.	Date	By	Comments
	02.11.2020	ST	Issued for Tender

TENDER
Drawing Status

**NATIONAL MUSEUM OF THE ROYAL NAVY
HISTORIC SHIPS WORKSHOP**
Dannatt, Johnson Architects
Unit 1 The Wireworks, 77 Great Suffolk Street, London SE1 0BU
Telephone (020) 7357 7100 Fax (020) 7357 7200

Drawing Title
Proposed Bay 1 - Wall Finishes

Drawing Number
605b-WD-13-002

Drawn	Checked	Scale	Date	Revision
ST	DJ	1:100@A1	Aug 2020	P01