



1 Second Floor Plan - Zone 1
Scale: 1:50

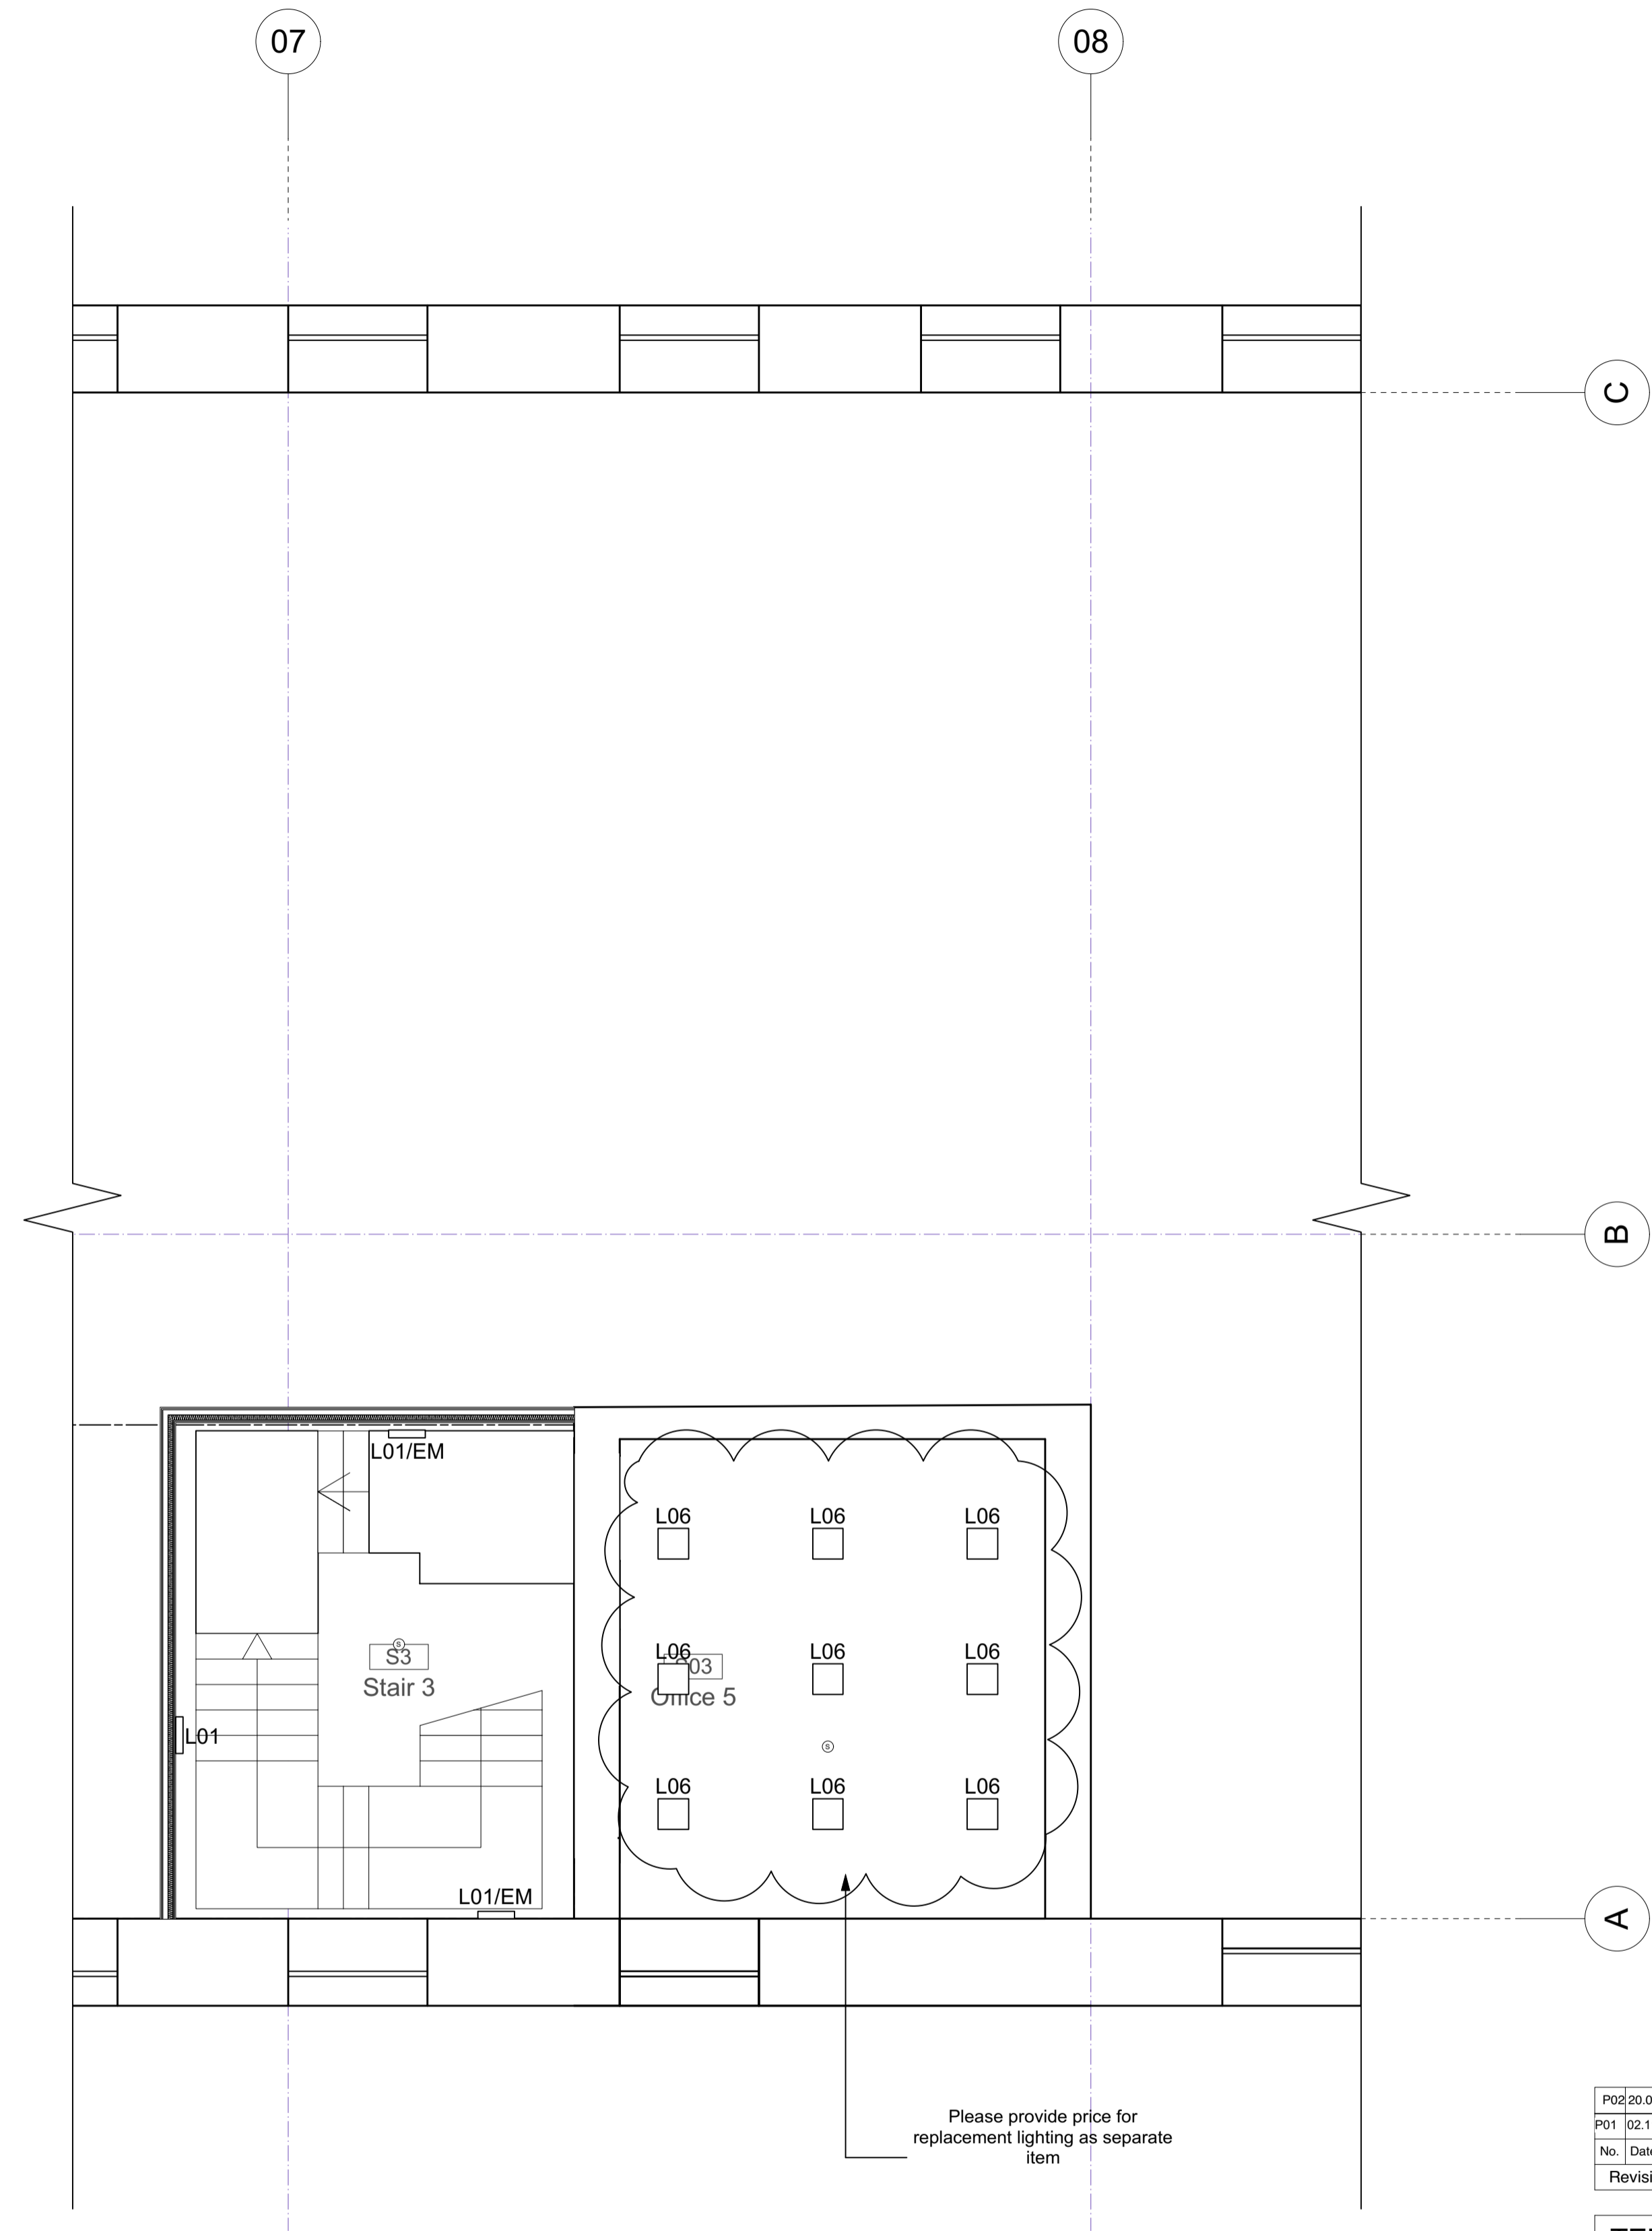

2 Second Floor Plan - Zone 2
Scale: 1:50

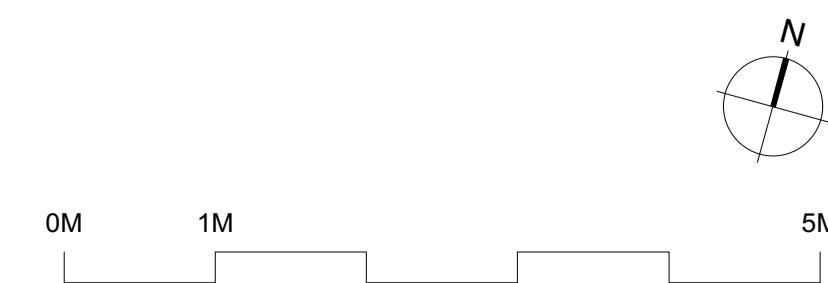

P02	20.04.201	ST	Issued for Tender
P01	02.11.2020	ST	Issued for Tender
No.	Date	By	Comments
Revisions			

TENDER
Drawing Status

NATIONAL MUSEUM OF THE ROYAL NAVY
HISTORIC SHIPS WORKSHOP
Dannatt, Johnson Architects
Unit 1 The Wireworks, 77 Great Suffolk Street, London SE1 0BU
Telephone (020) 7357 7100 Fax (020) 7357 7200

Drawing Title
Pr Bay 1 - Second Floor RCP

Drawing Number
605b-WD-15-020

Drawn	Checked	Scale	Date	Revision
ST	DJ	1:100@A1	Aug 2020	P02