


1 Ground Floor Plan - Zone 2
Scale: 1:50

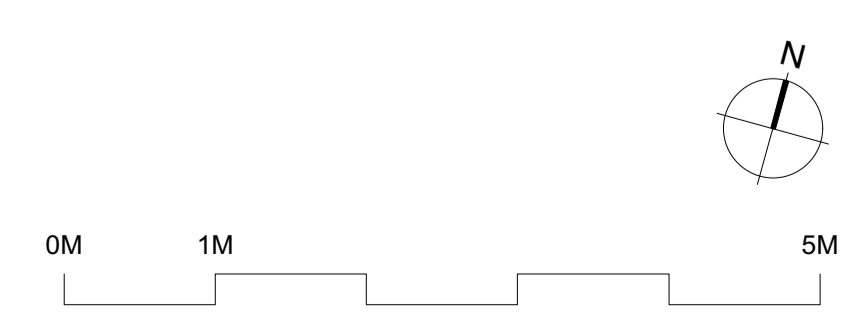

P02	20.04.2021	ST	Scope Reduction - issued for tender
P01	02.11.2020	ST	Issued for Tender
No.	Date	By	Comments
Revisions			

TENDER
Drawing Status

**NATIONAL MUSEUM OF THE ROYAL NAVY
HISTORIC SHIPS WORKSHOP**
Dannatt, Johnson Architects
Unit 1 The Wireworks, 77 Great Suffolk Street, London SE1 0BU
Telephone (020) 7357 7100 Fax (020) 7357 7200

Drawing Title
Pr Bay 1 - Ground Floor RCP - Zone 2

Drawing Number
605b-WD-15-002

Drawn	Checked	Scale	Date	Revision
ST	DJ	1:100@A1	Aug 2020	P02