

Refurbishment works to be agreed with contractor on site up to PS

SANDER

Form new opening with R9 lintels to structural engineer's detail, min 2.1m head height


Carefully remove existing timber joists at mezzanine position and provide temporary propping of existing block work wall as required

Remove doors, glazings and frame for fire resistant replacement



Form new opening to machine room. Lintel to Structural Engineer's detail. Temporary propping may be required.


Carefully remove brickwork wall section to form new stair enclosure. Temporary propping / bracing may be required.

1 Ground Floor Plan
Scale: 1:100

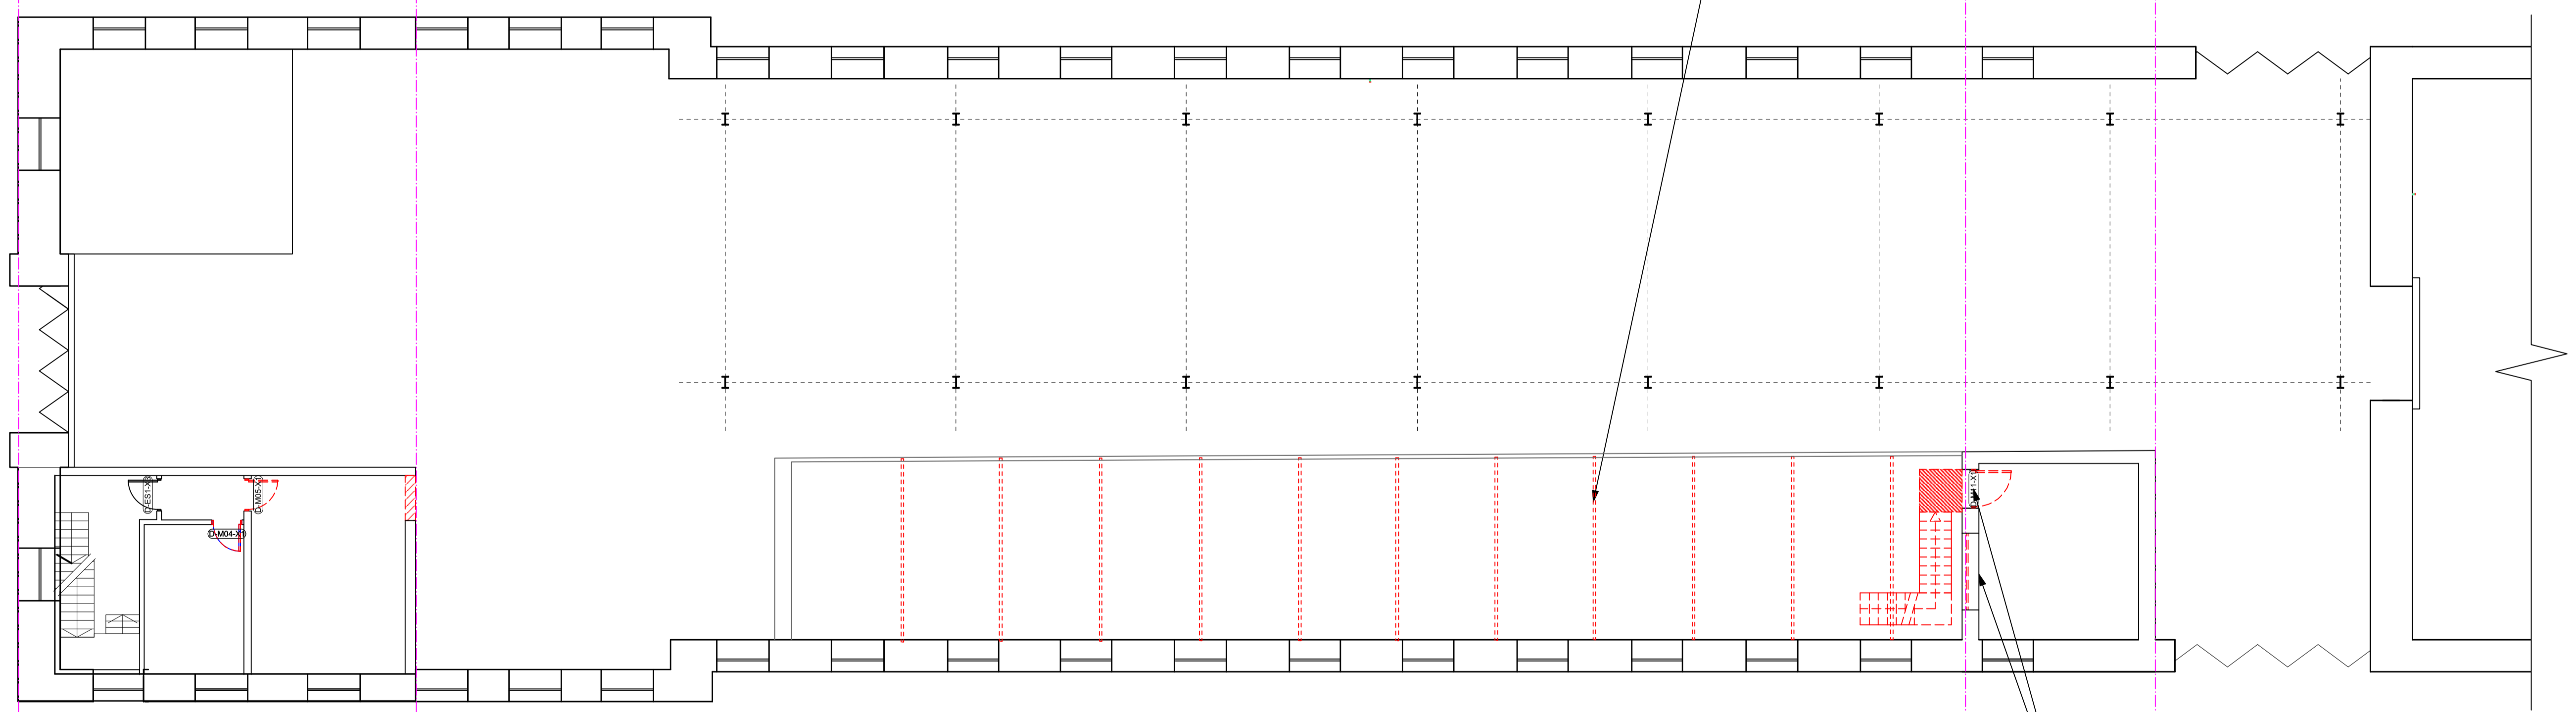

KEY

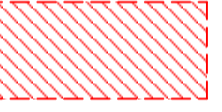-  Demolish masonry to form new opening
-  Element to be removed

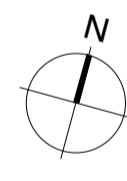

2 Mezzanine / First Floor
Scale: 1:100

P03	20.04.2021	ST	Scope reduced, reissued for tender
P02	02.11.2020	ST	Issued for Tender
P01	02.11.2020	ST	Issued for Planning
-	25.08.2020	ST	Issued for Discussion
No.	Date	By	Comments
Revisions			


TENDER
Drawing Status

**NATIONAL MUSEUM OF THE ROYAL NAVY
HISTORIC SHIPS WORKSHOP**
Dannatt, Johnson Architects
Unit 1 The Wireworks, 77 Great Suffolk Street, London SE1 0BU
Telephone (020) 7357 7100 Fax (020) 7357 7200

Drawing Title
Enabling Works Bay 1 - Floor Plans

Drawing Number
605b-EN-12-000

Drawn	Checked	Scale	Date	Revision
ST	DJ	1:100@A1	Aug 2020	P03

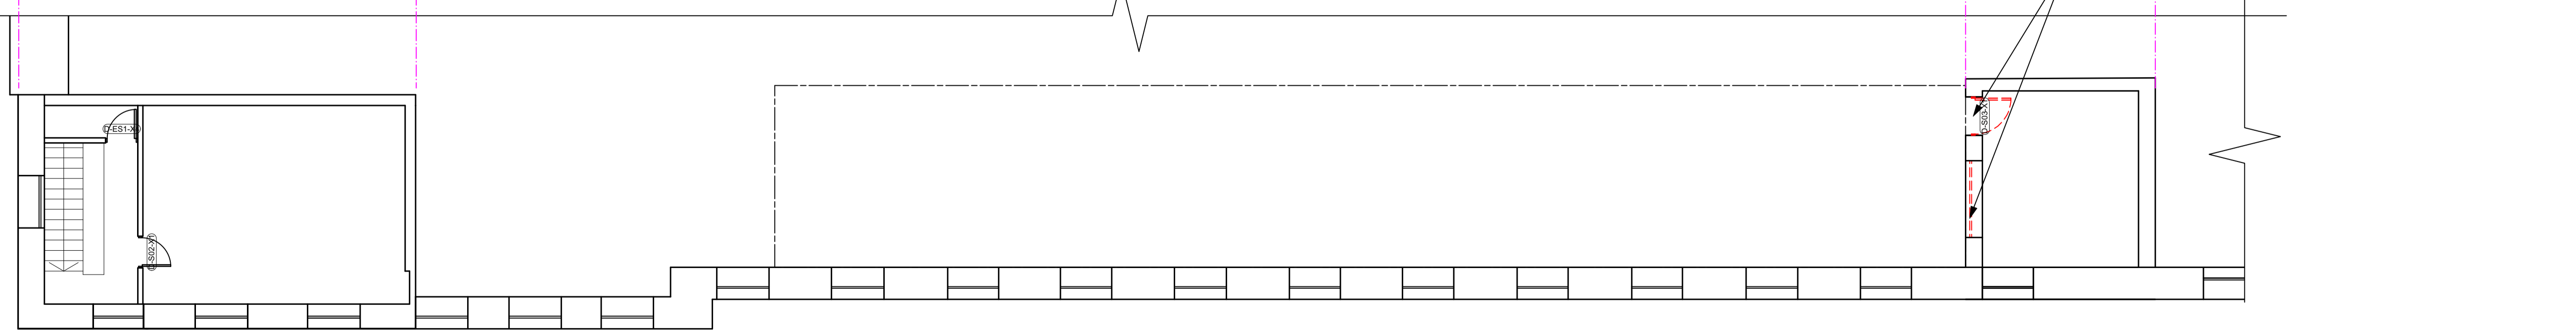

Remove doors, glazings and frame for fire resistant replacement.

3 Second Floor
Scale: 1:100