


1 Lower Mezzanine Floor Indicative Section
Scale: 1:25

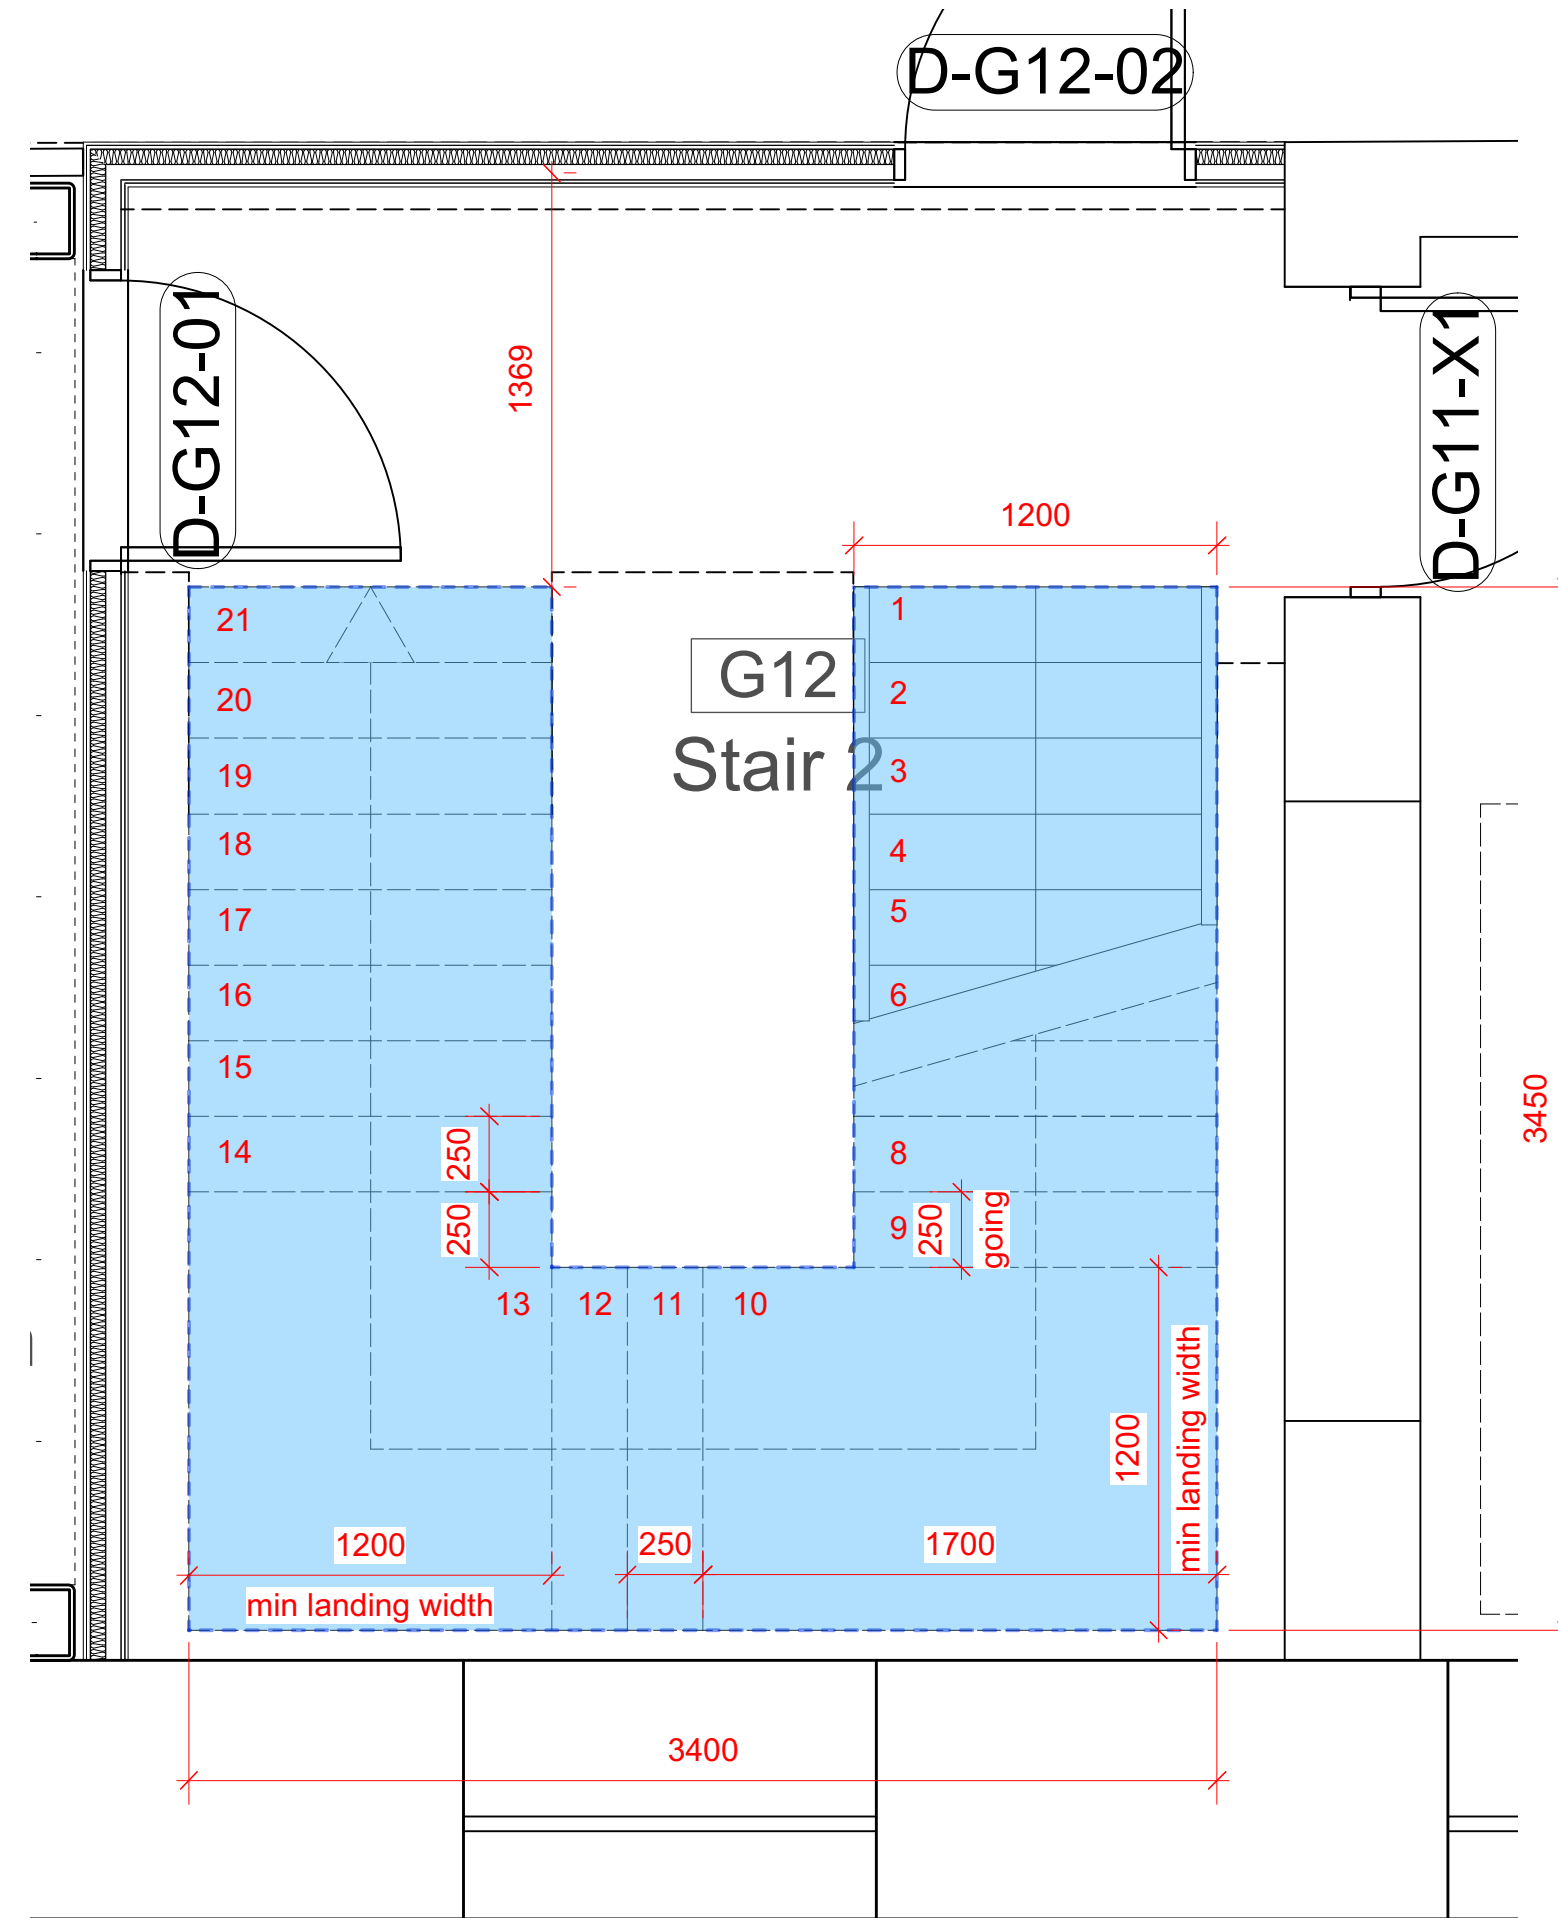

2 Ground Floor Stair 2 Plan
Scale: 1:25

NOTE:
Dimensions are provided for guidance only, all dimensions are to be checked on site and agreed with the architect prior to manufacture/ installation


P02	20.04.2021	ST	Scop revision - Issued for tender
P01	02.11.2020	ST	Issued for Tender
No.	Date	By	Comments
Revisions			

TENDER
Drawing Status

**NATIONAL MUSEUM OF THE ROYAL NAVY
HISTORIC SHIPS WORKSHOP**
Dannatt, Johnson Architects
Unit 1 The Wireworks, 77 Great Suffolk Street, London SE1 0BU
Telephone (020) 7357 7100 Fax (020) 7357 7200

Drawing Title
Machine Room Mezzanine and Stair 2 Scope
Drawing Number
605b-BD-70-001

Drawn	Checked	Scale	Date	Revision
ST	DJ	1:25@A1	Sep 2020	P02

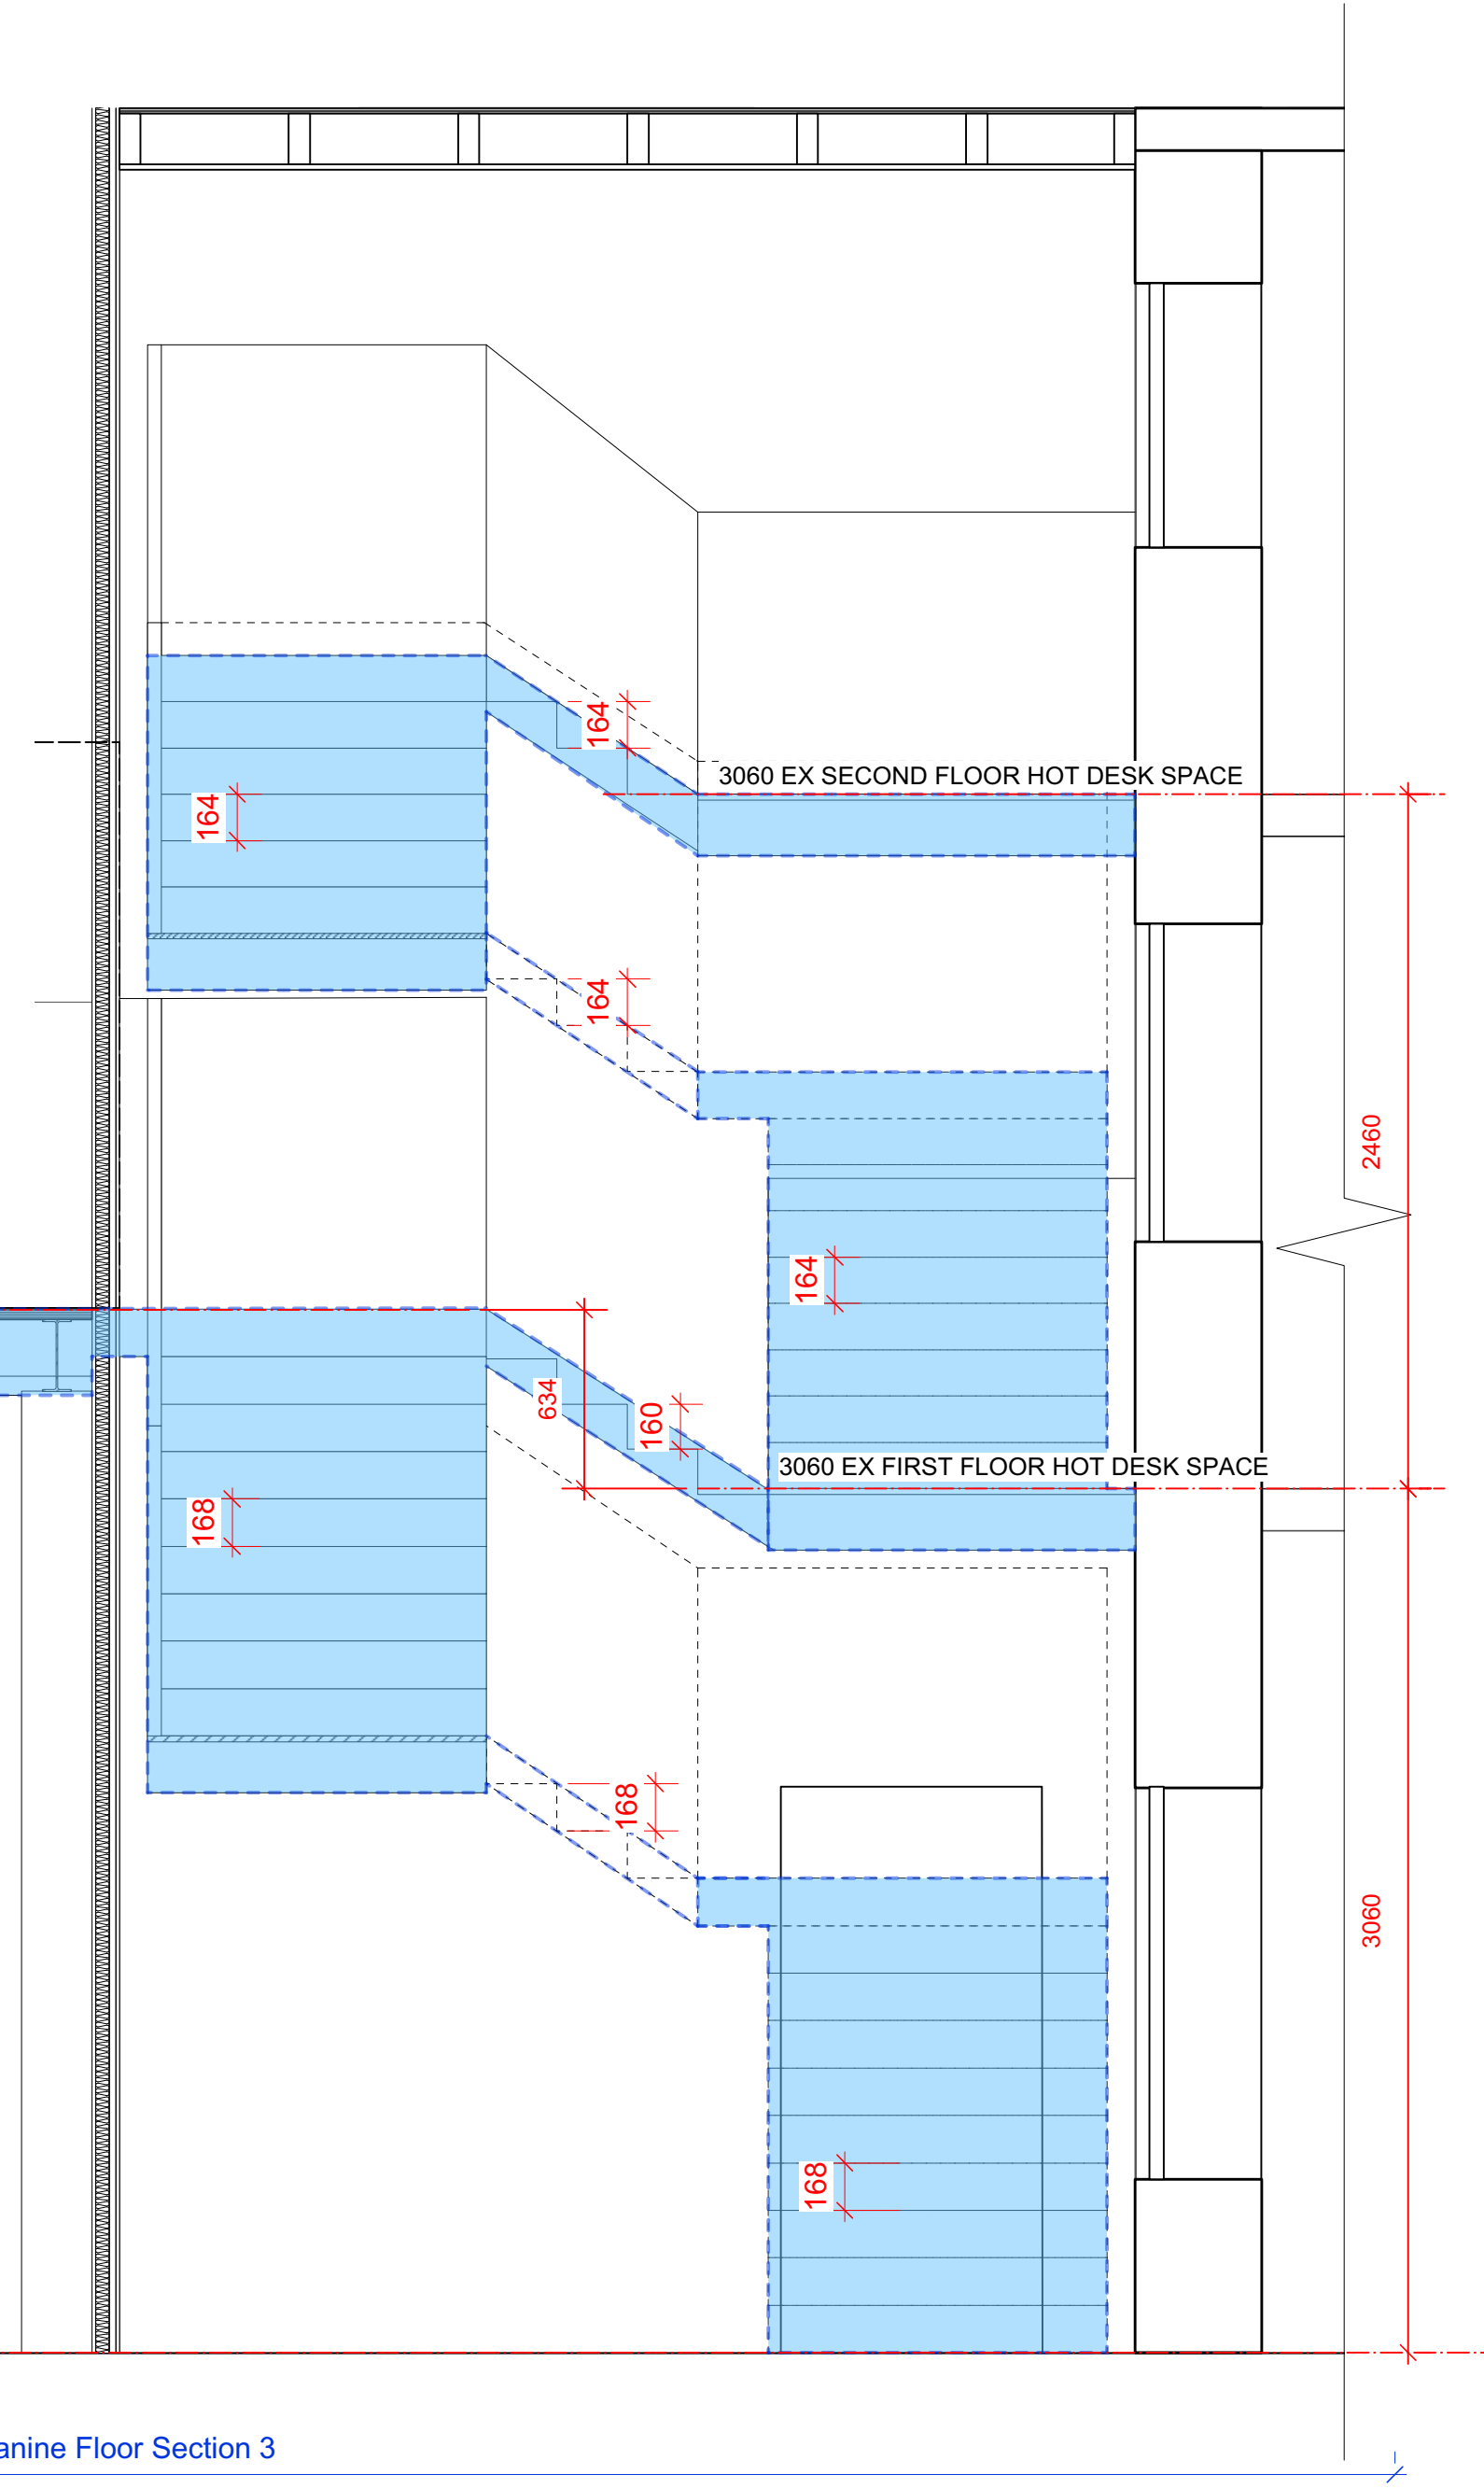

3 Mezzanine Floor Section
Scale: 1:25

