




P1 Partition Type 1 - K10/206
Scale: 1:5

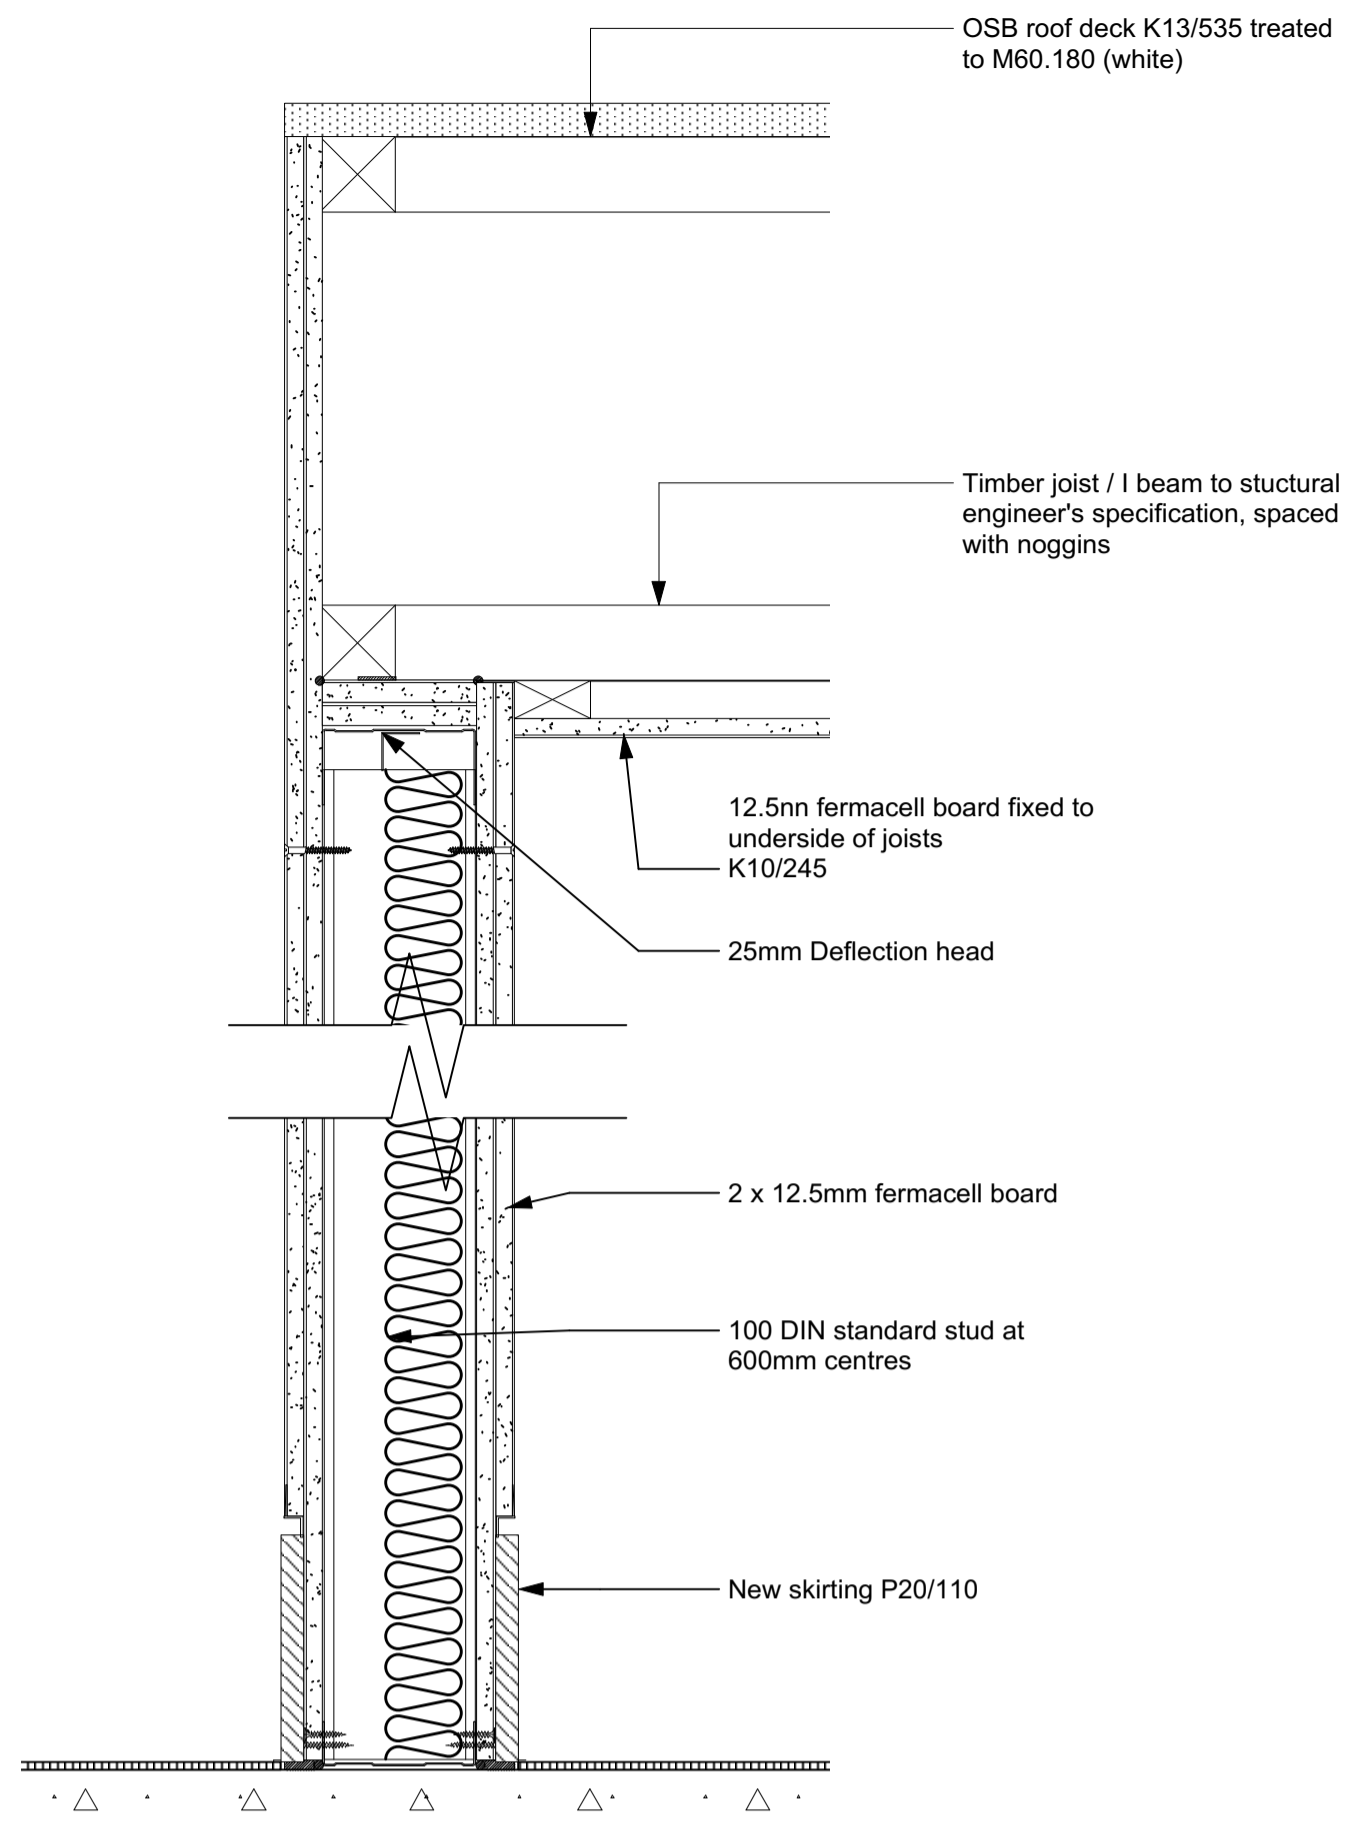


P5 Partition Type 5 - K10/125 Stair wall FD30
Scale: 1:5

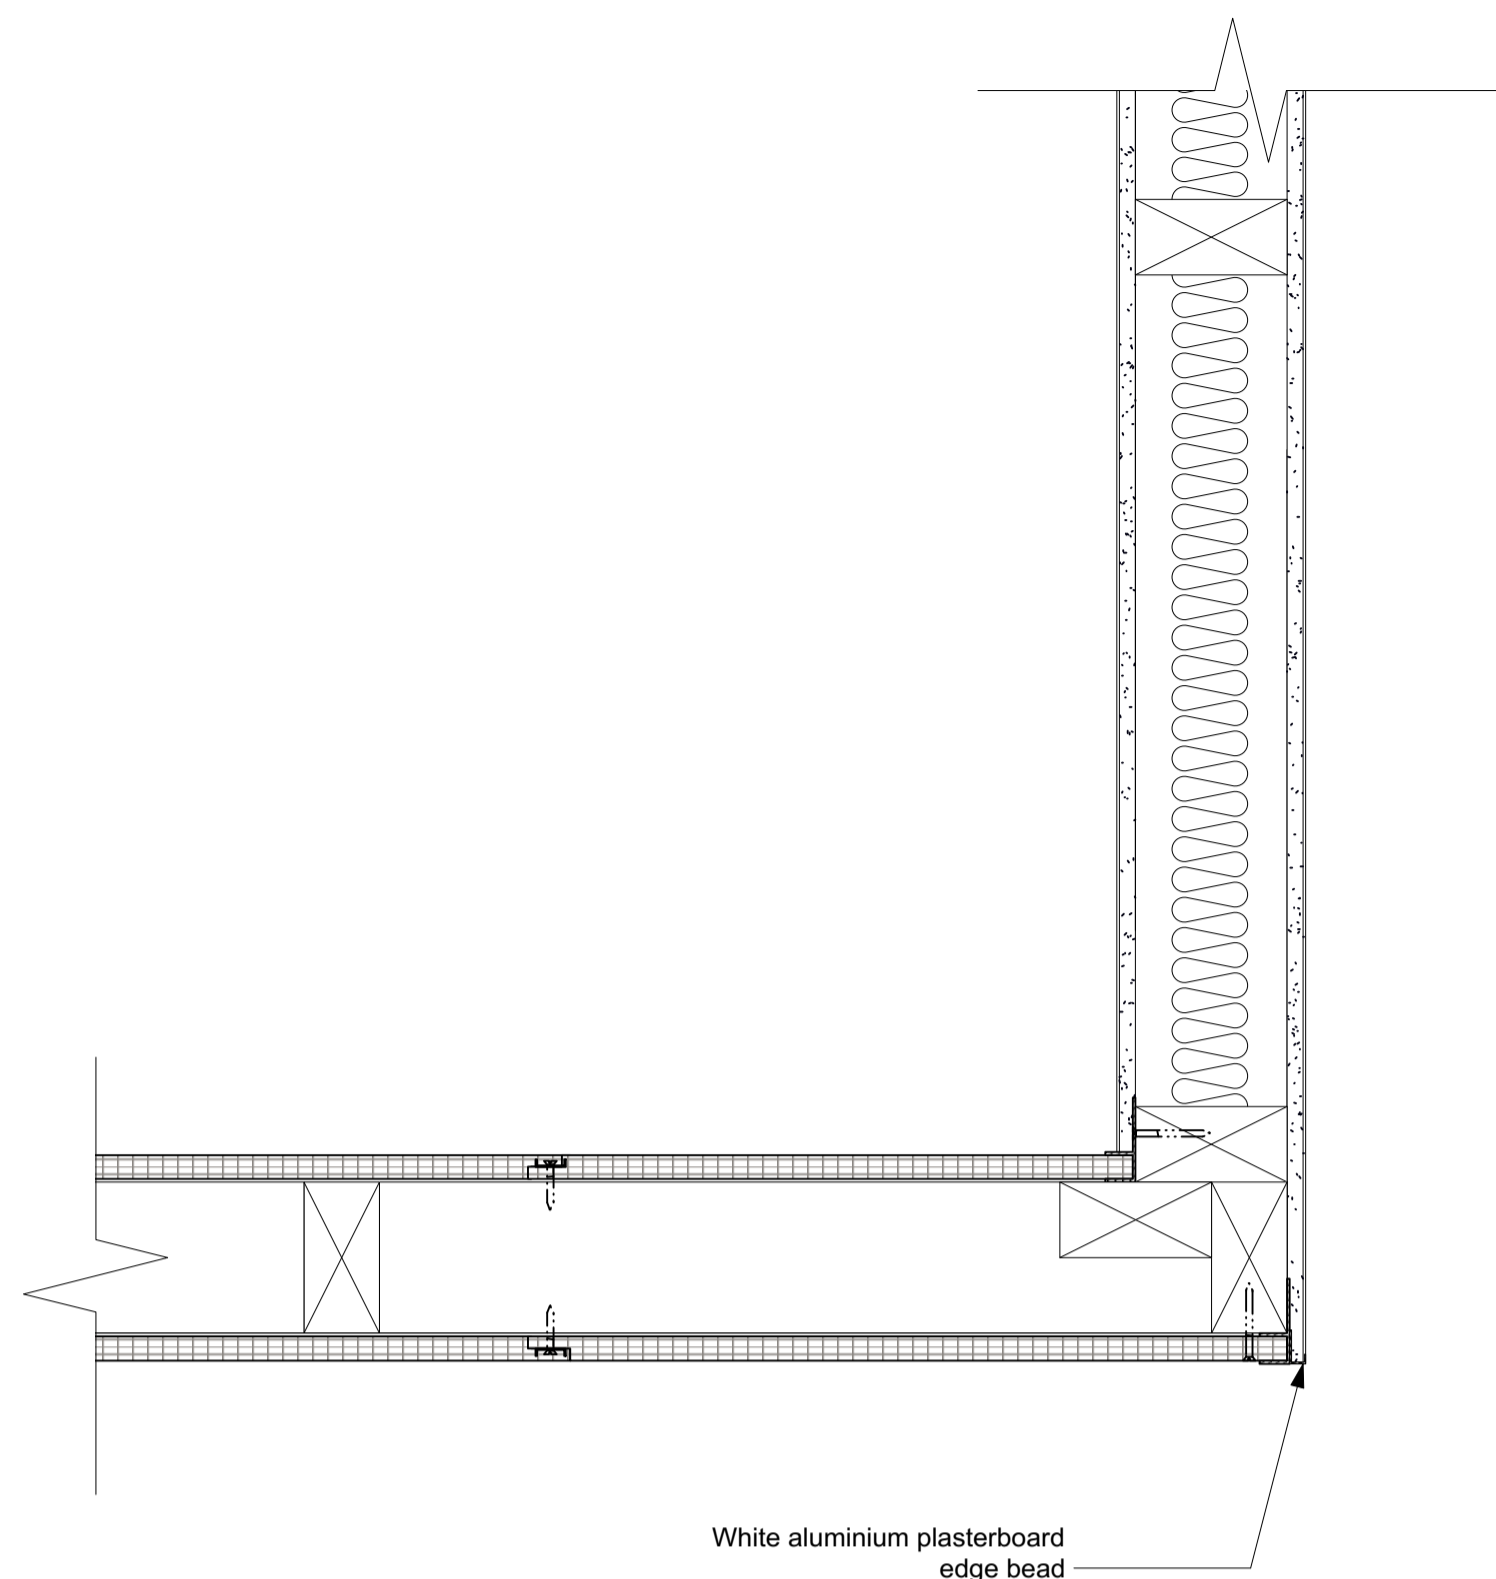


P3-P1 P3 to P1 corner detail
Scale: 1:5

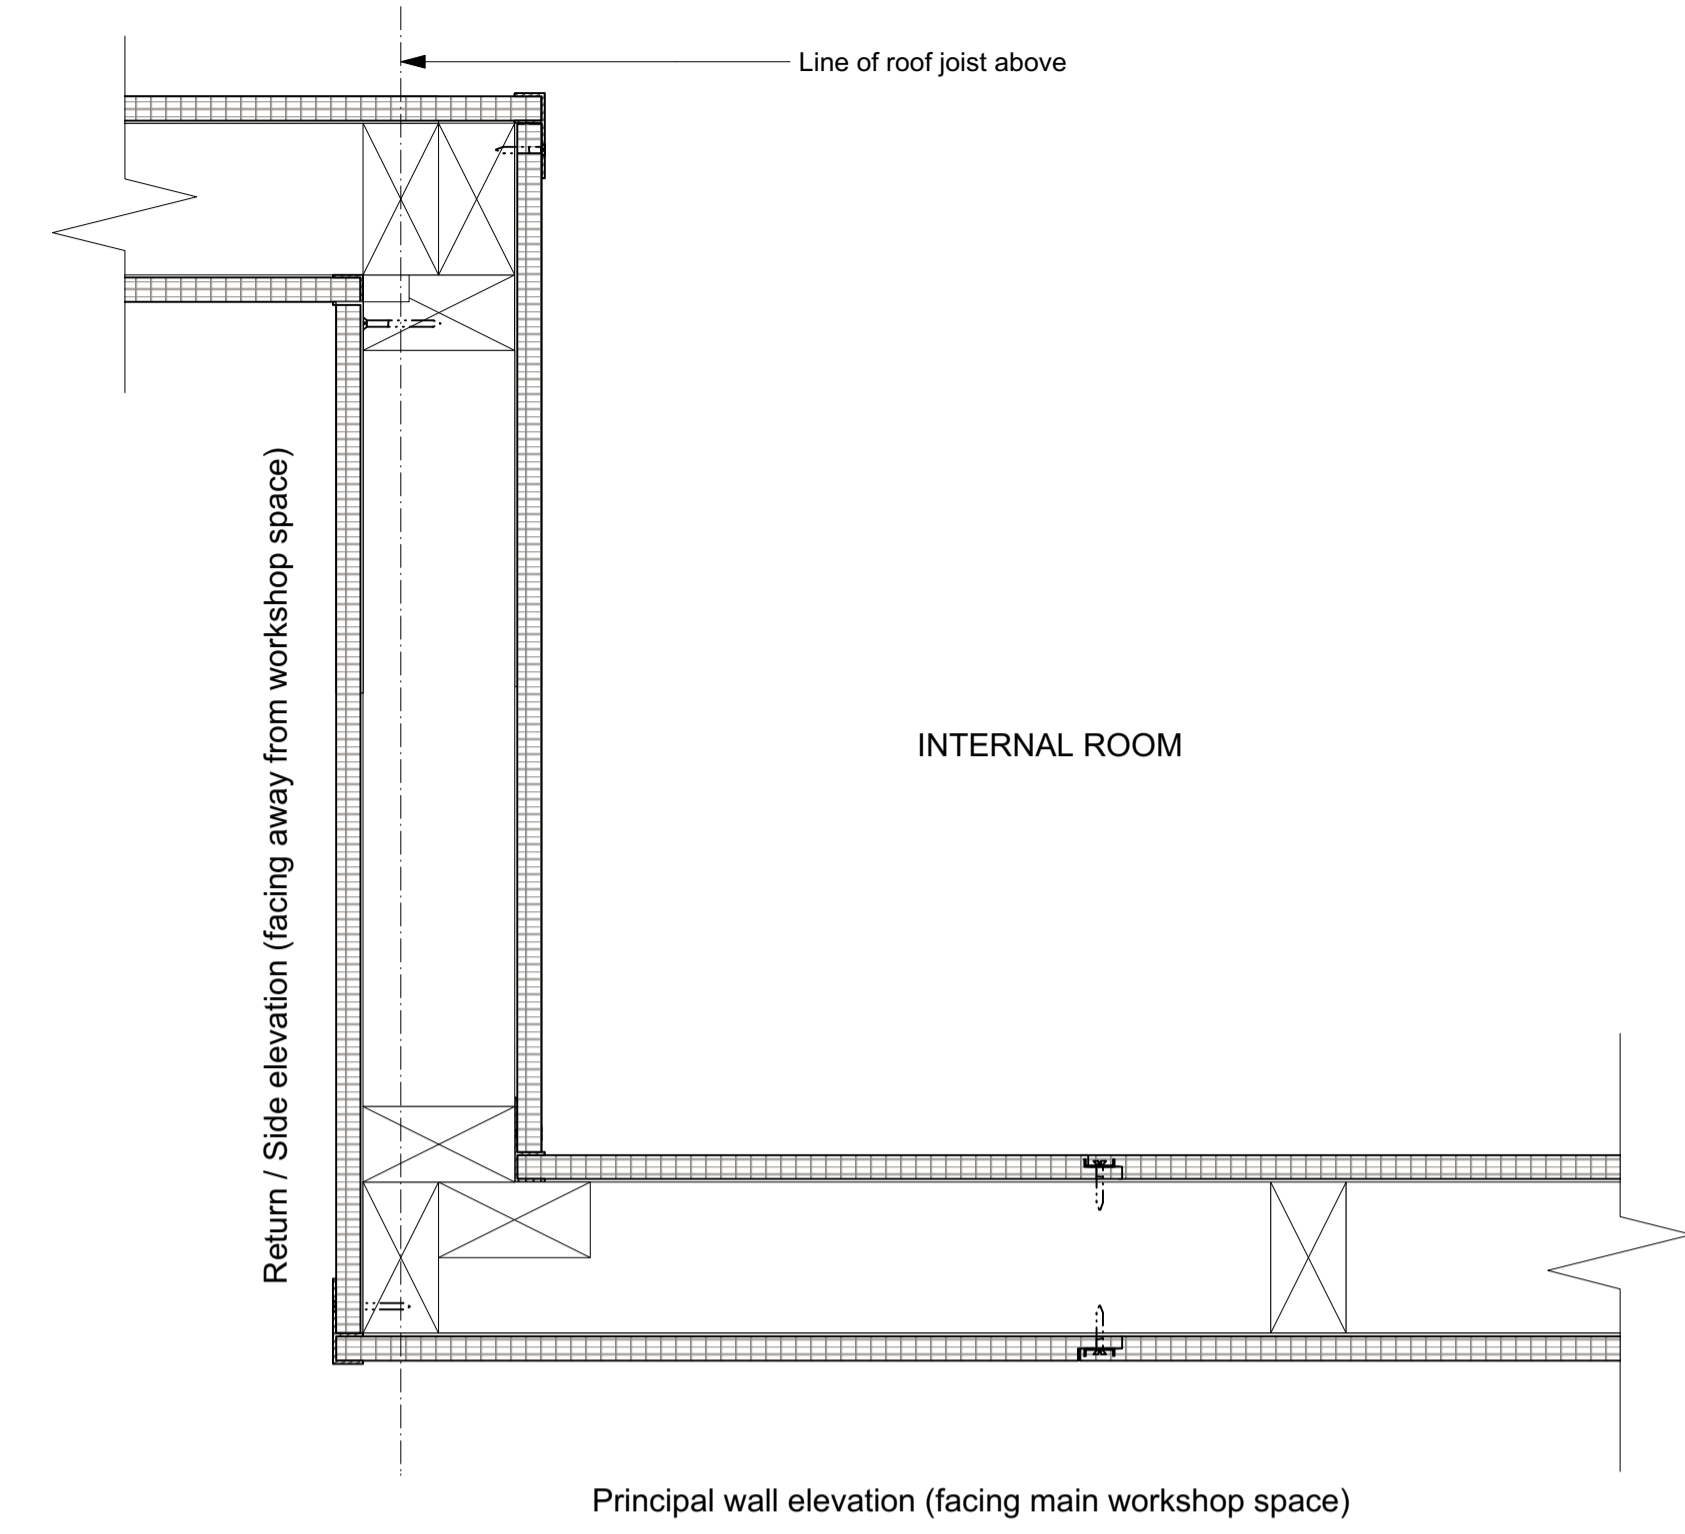


P3-P3 P3 to P3 corner detail
Scale: 1:5

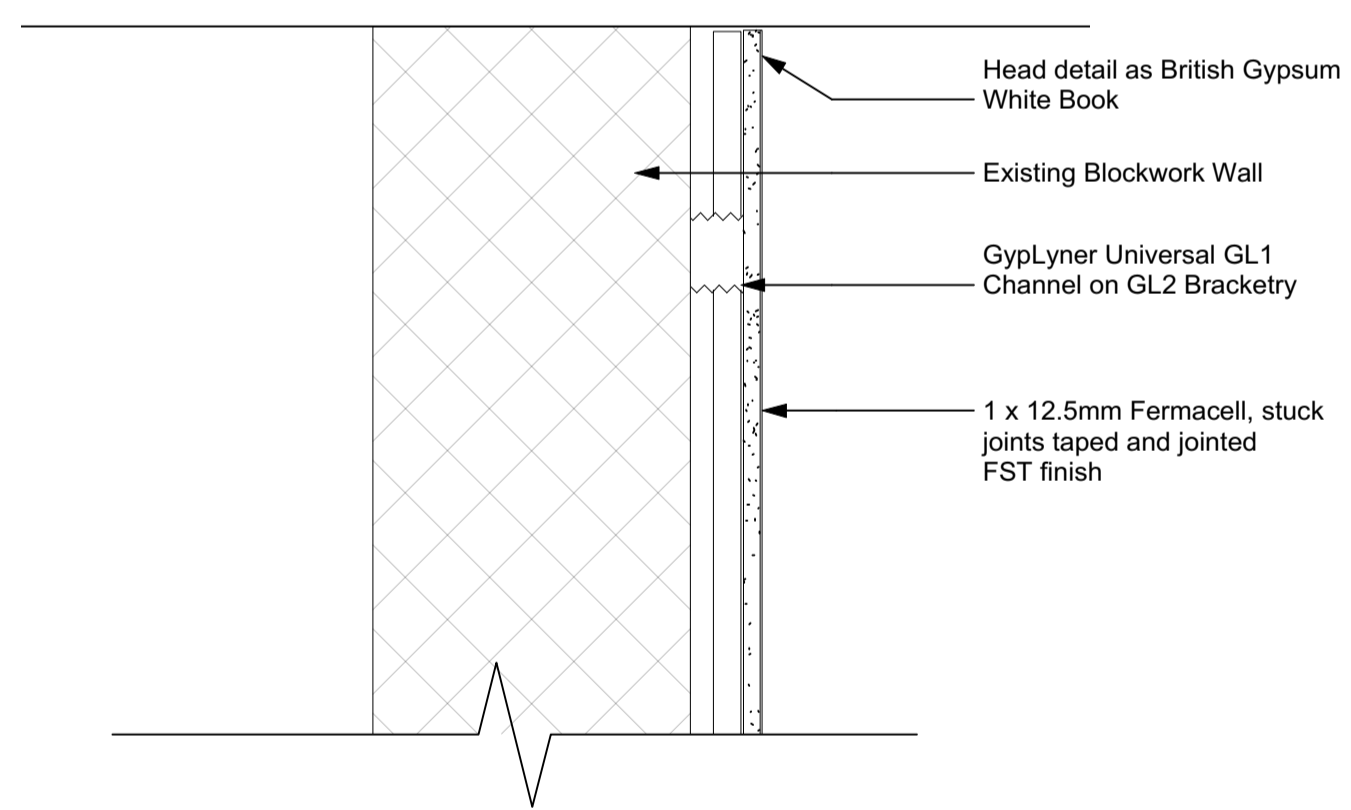


WL1 Wall Lining Type 1 - K10 / 165
Scale: 1:5

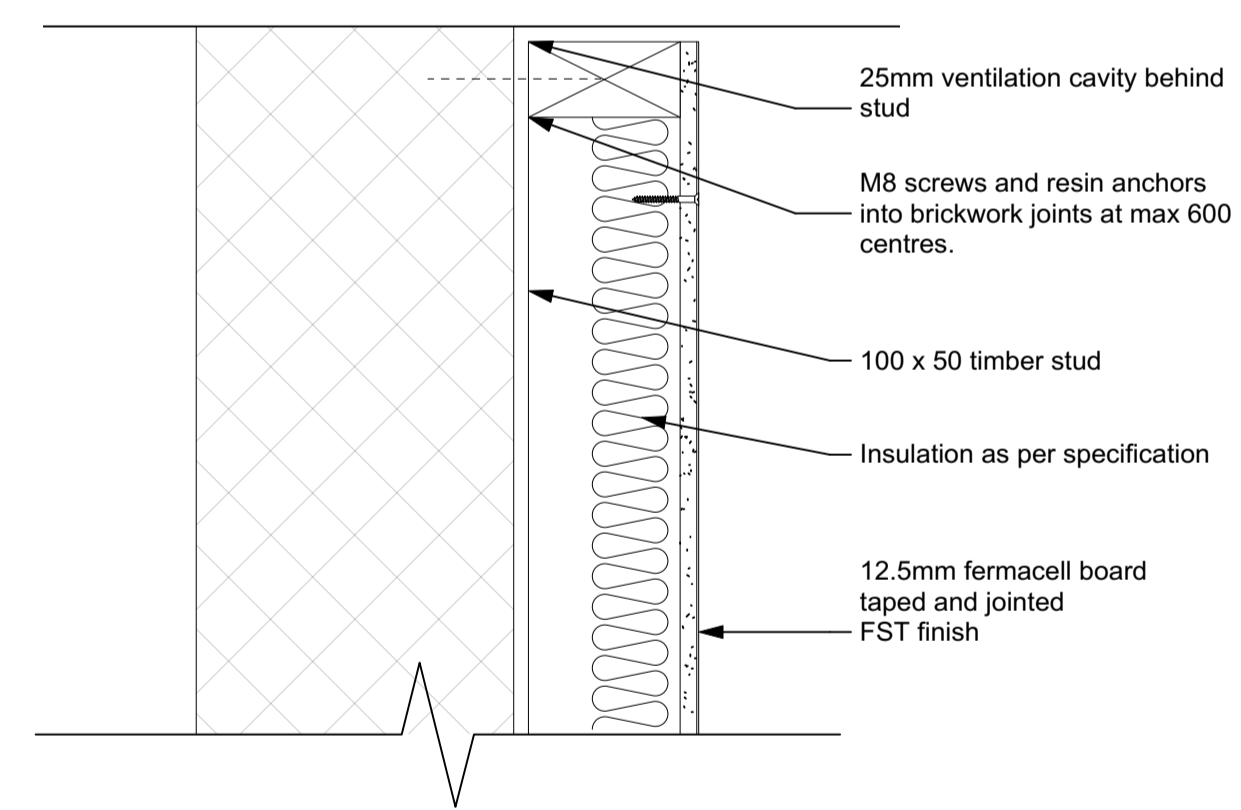


WL3 Wall Lining Type 3 - Structural stud wall K10/205
Scale: 1:5

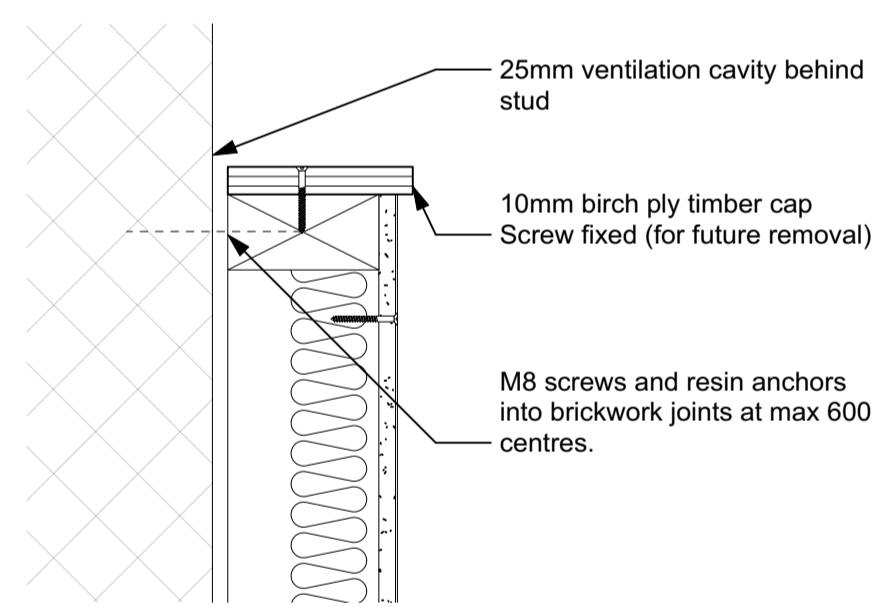


WL3a Wall Lining Type 3 - Partial Height
Scale: 1:5

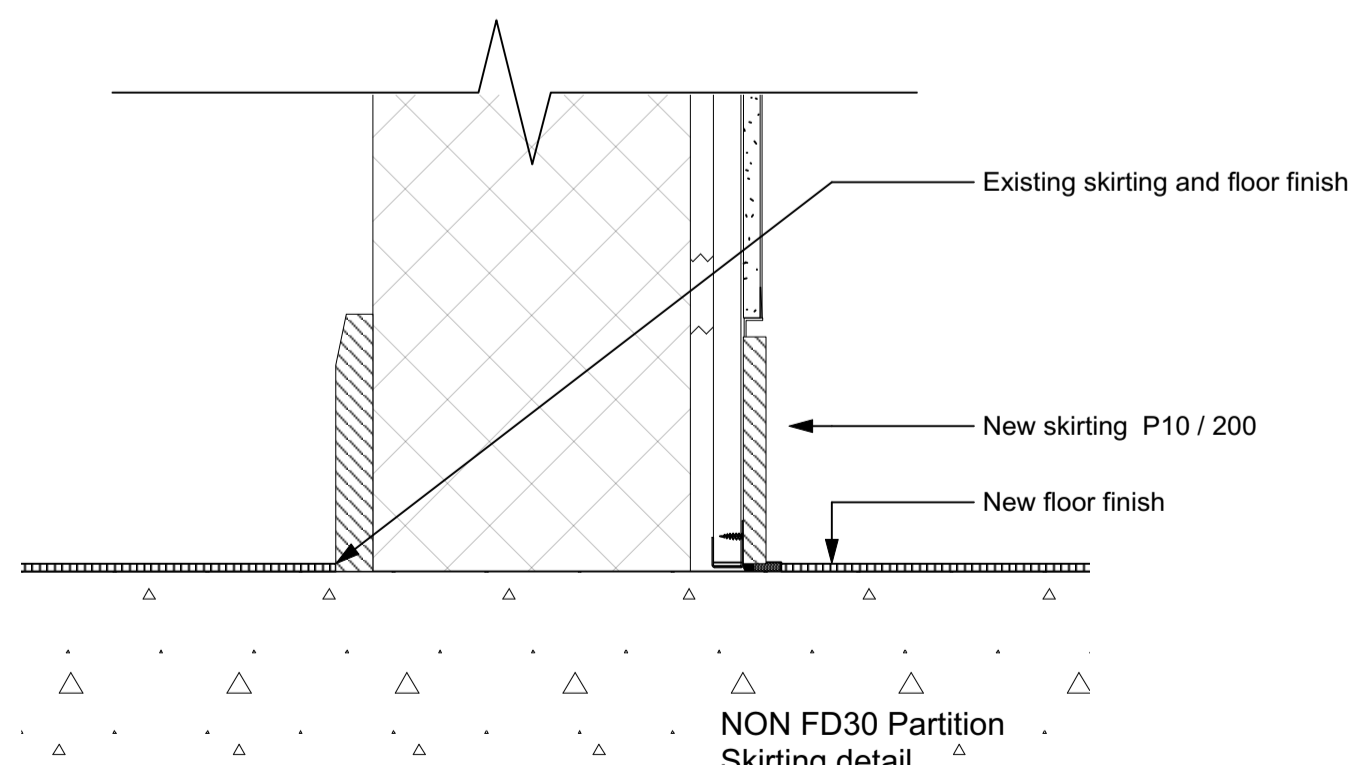

NON FD30 Partition Skirting detail

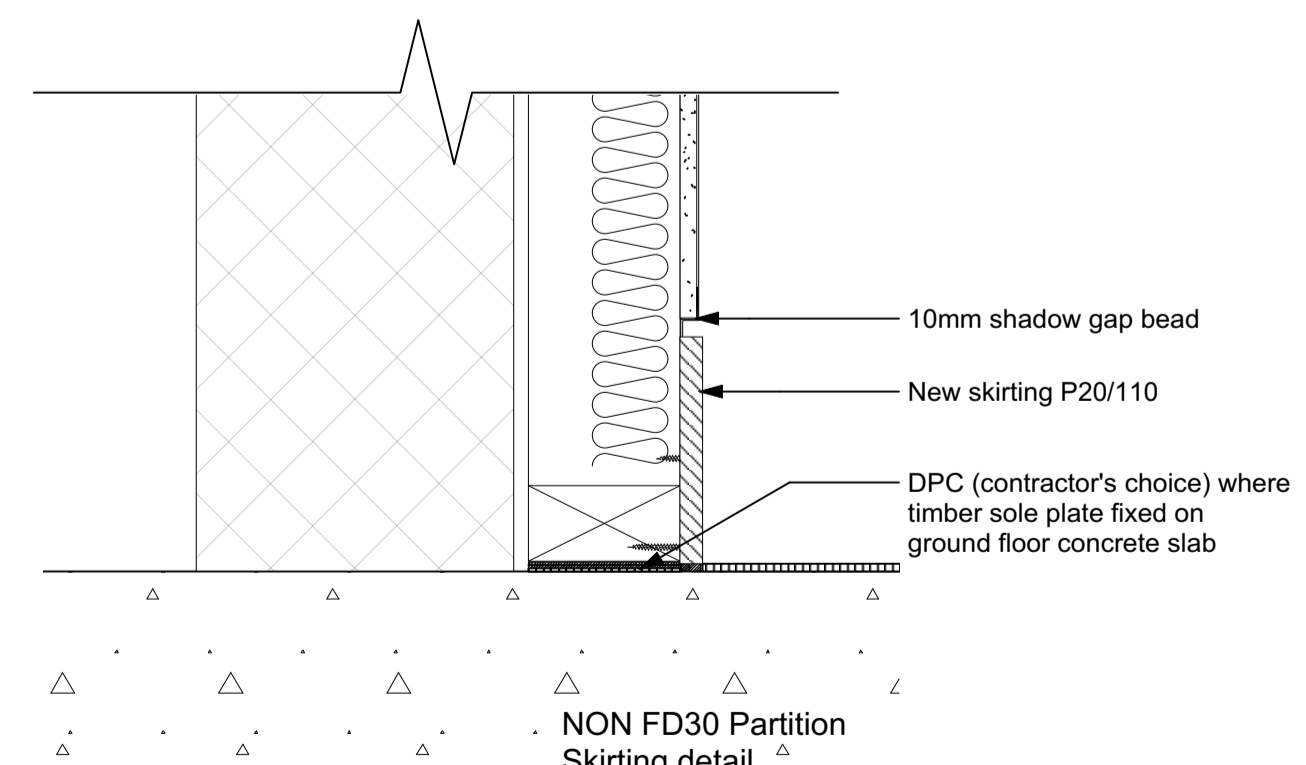

NON FD30 Partition Skirting detail

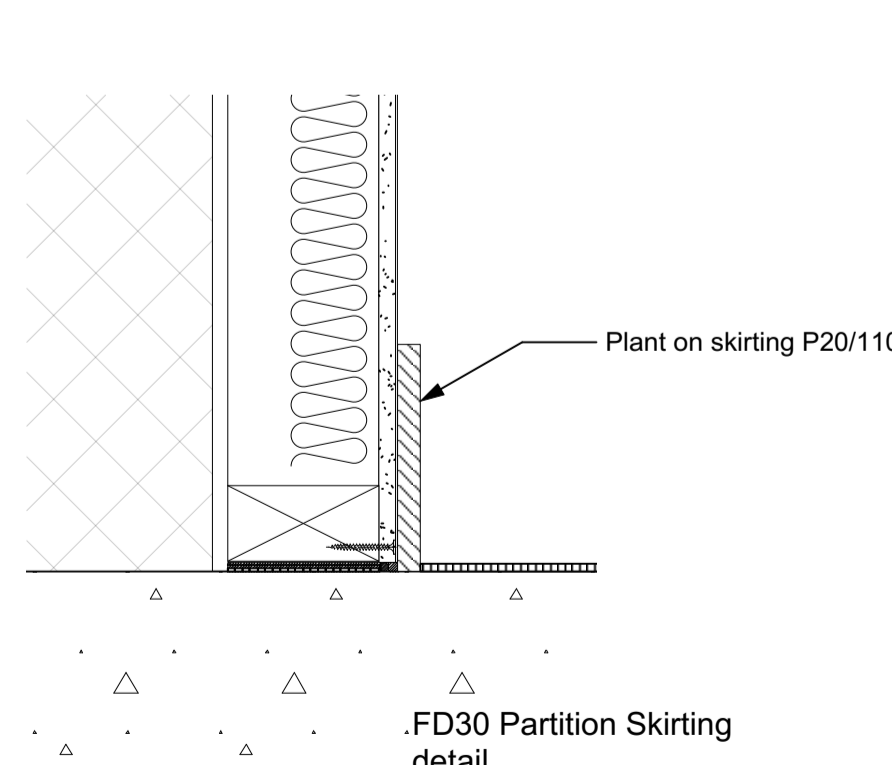

FD30 Partition Skirting detail

FR30 Wall Lining Type 3 - 30 mins FR detail
Scale: 1:5

NB - P2 and WL2 omitted

P02 20.04.2021	ST	Revisions to scope - issued for tender	
P01 02.11.2020	ST	Issued for Tender	
No.	Date	By	Comments
Revisions			

TENDER
Drawing Status

**NATIONAL MUSEUM OF THE ROYAL NAVY
HISTORIC SHIPS WORKSHOP**
Dannatt, Johnson Architects
Unit 1 The Wireworks, 77 Great Suffolk Street, London SE1 0BU
Telephone (020) 7357 7100 Fax (020) 7357 7200

Drawing Title
Wall Partition and Lining Types

Drawing Number
605b-BD-71-001

Drawn	Checked	Scale	Date	Revision
ST	DJ	1:5@A1	Sep 2020	P02