




P1 Partition Type 1 - K10/206
Scale: 1:5

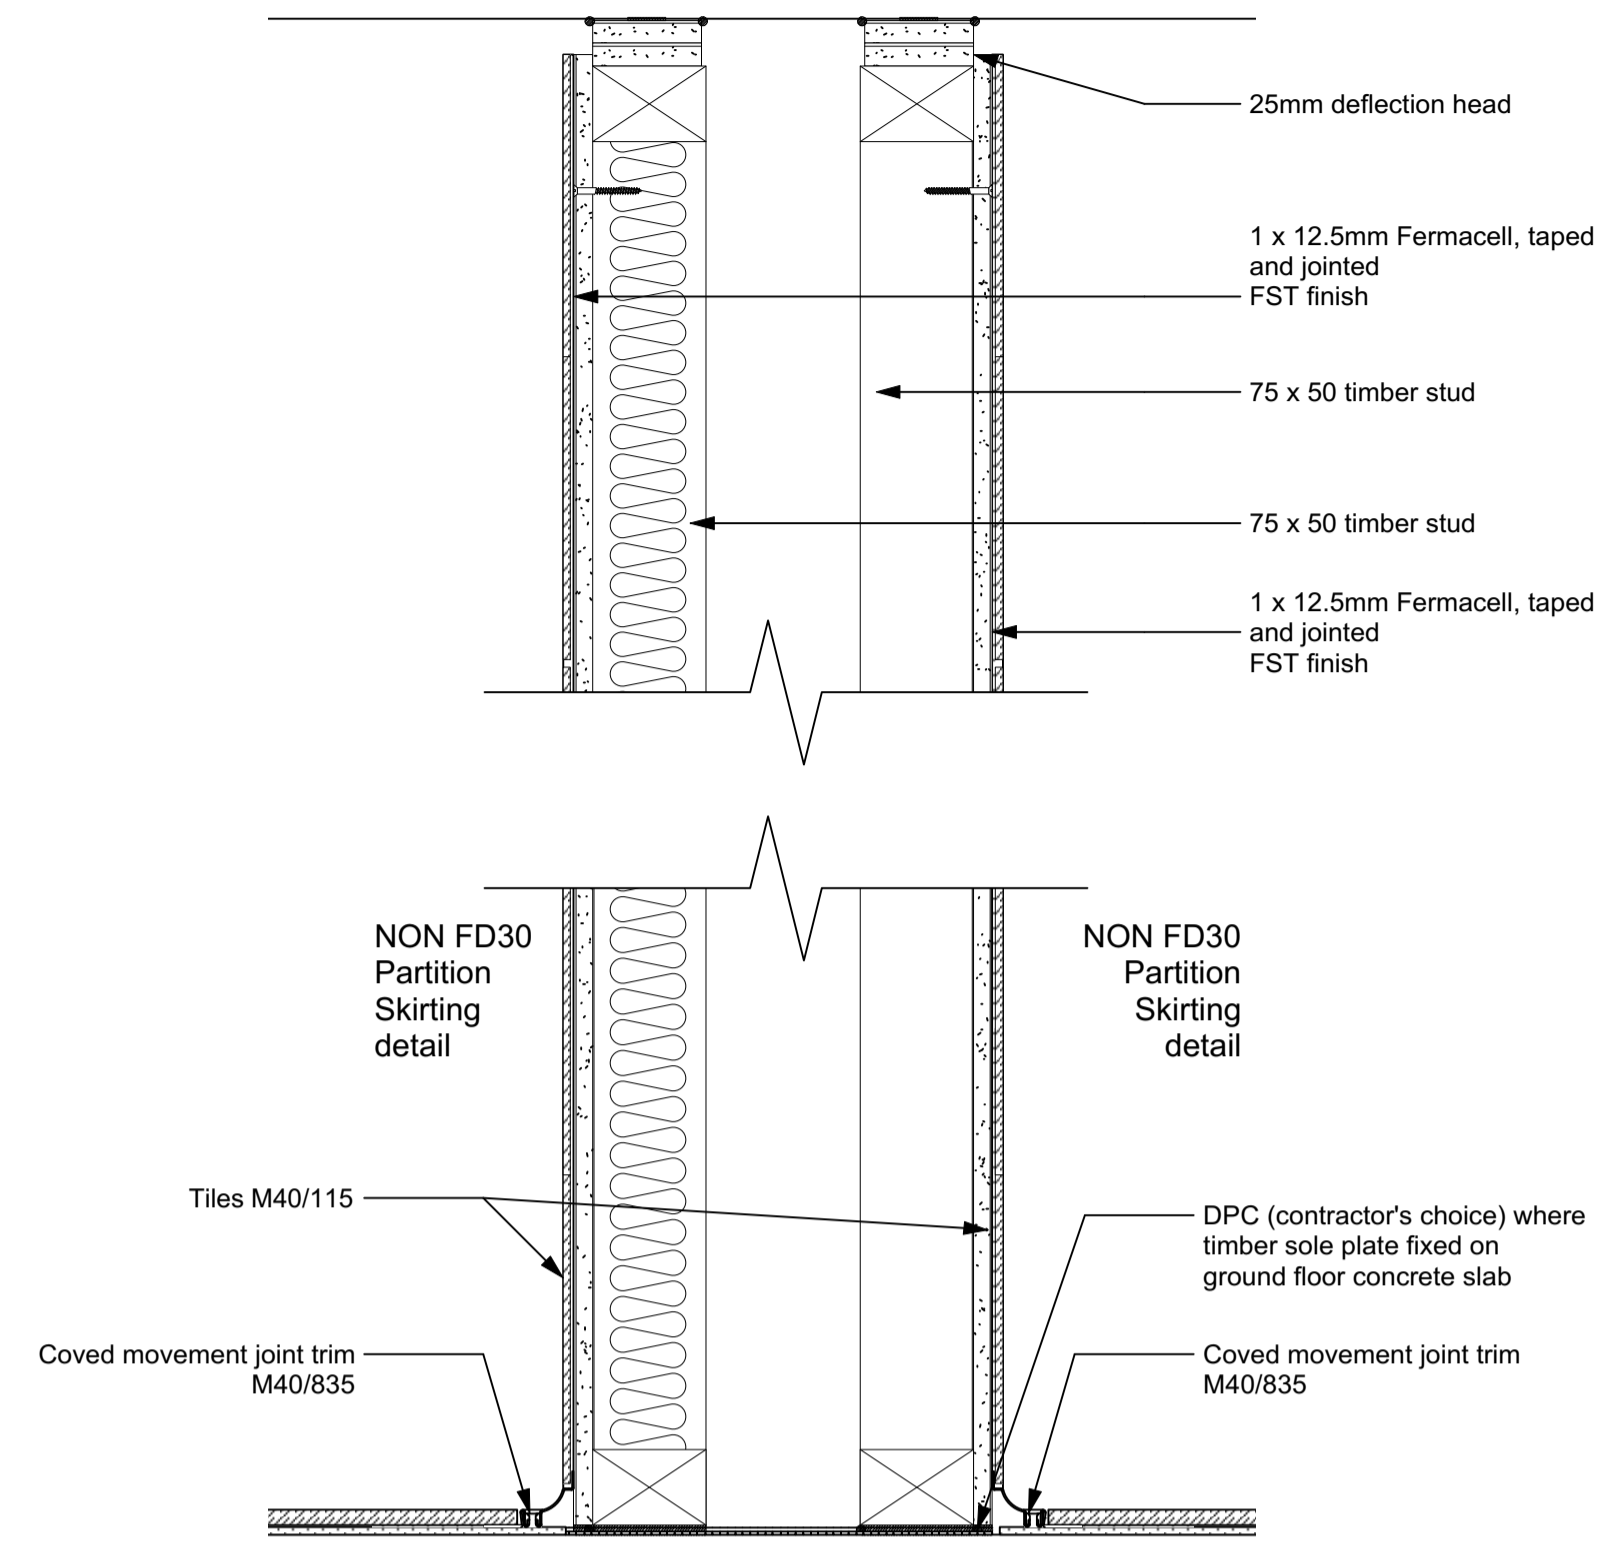


P1a Partition Type 1a - K10/207
Scale: 1:5

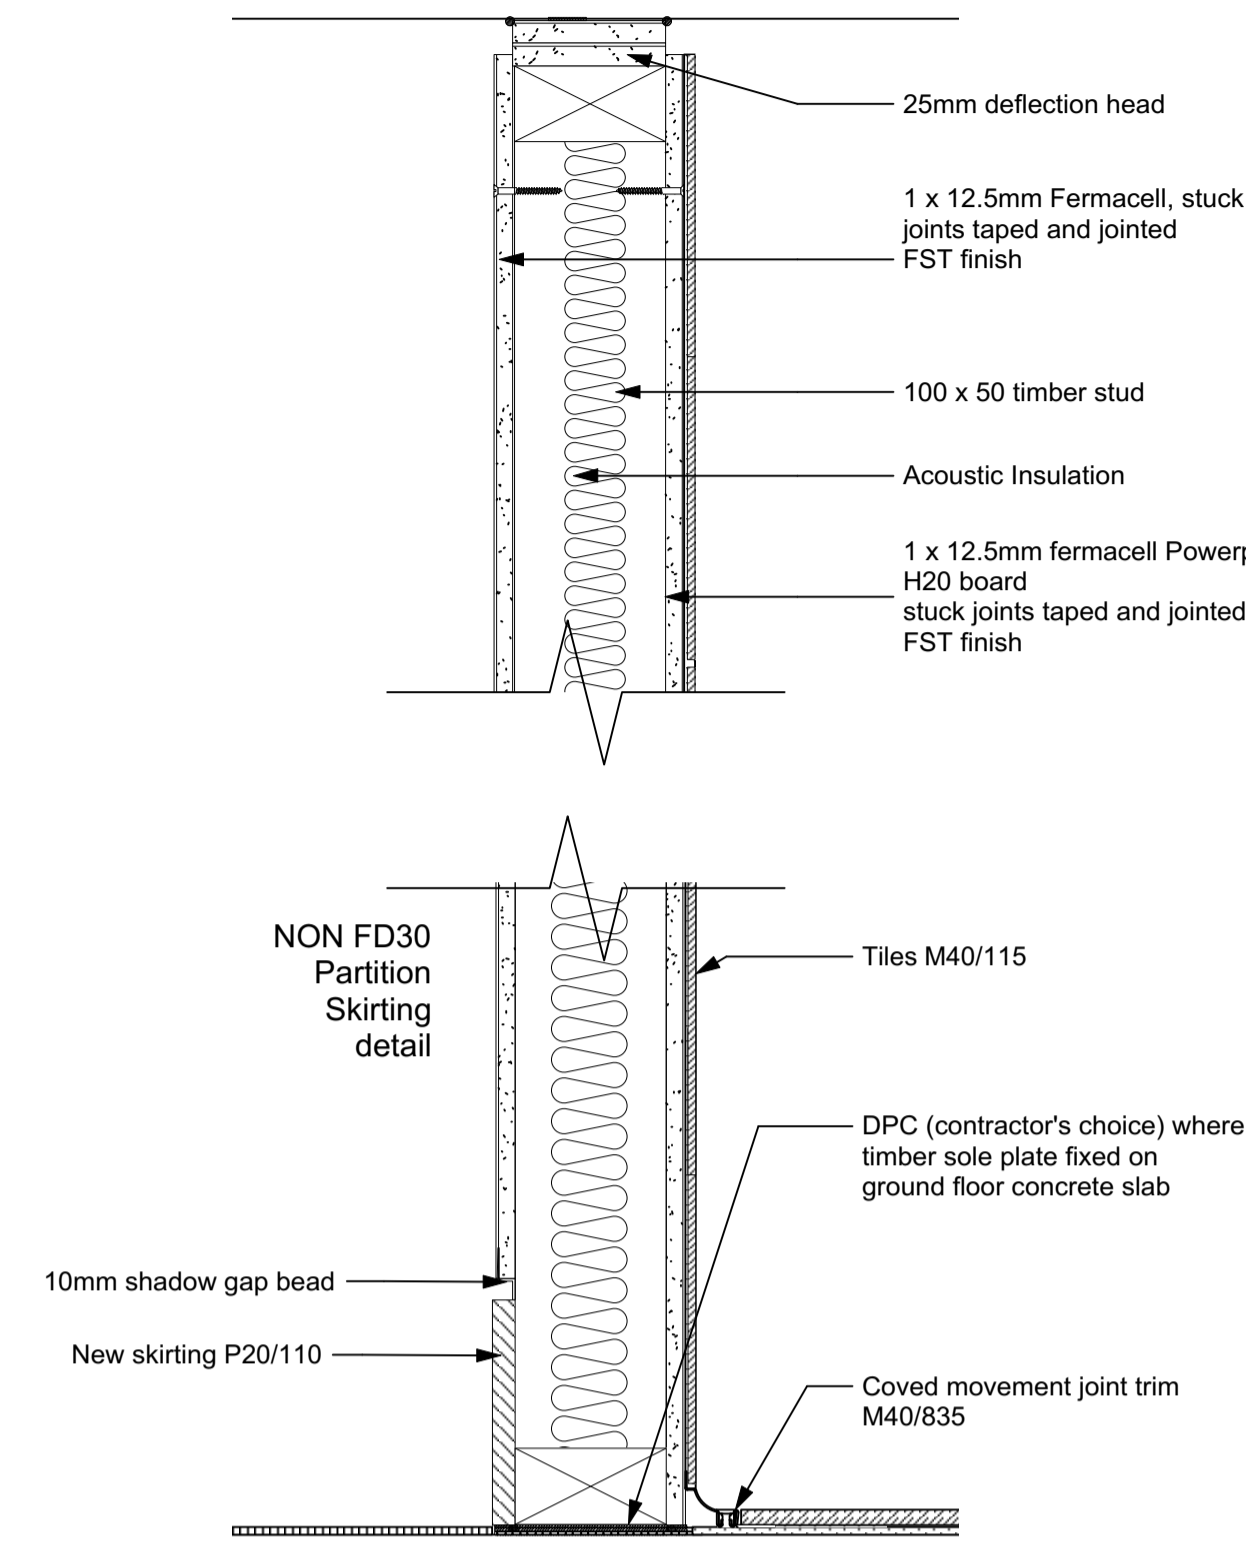


P2 Partition Type 2 - K10/208
Scale: 1:5

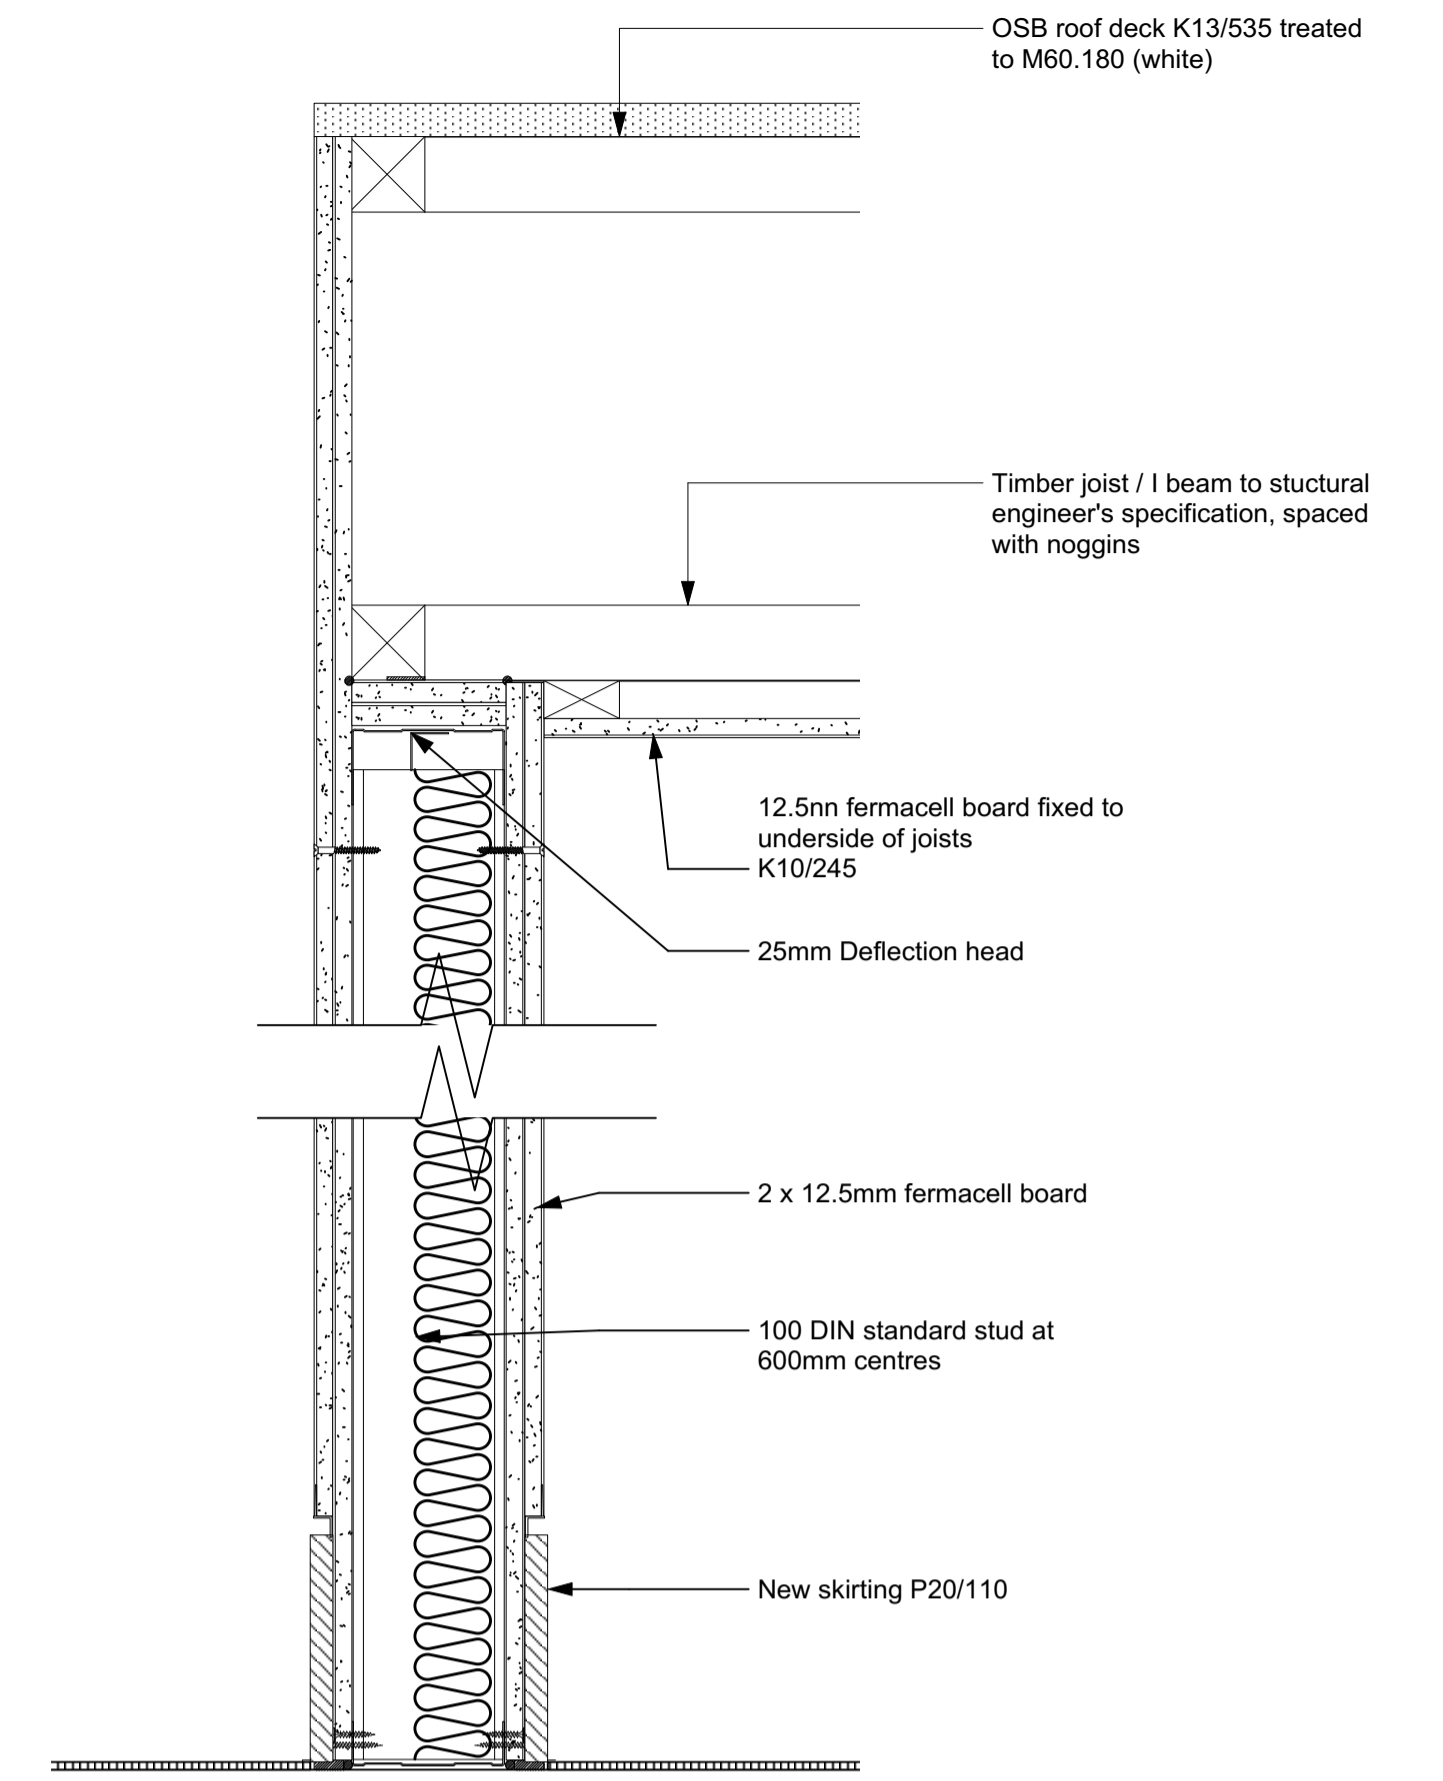


P5 Partition Type 5 - K10/125 Stair wall FD30
Scale: 1:5

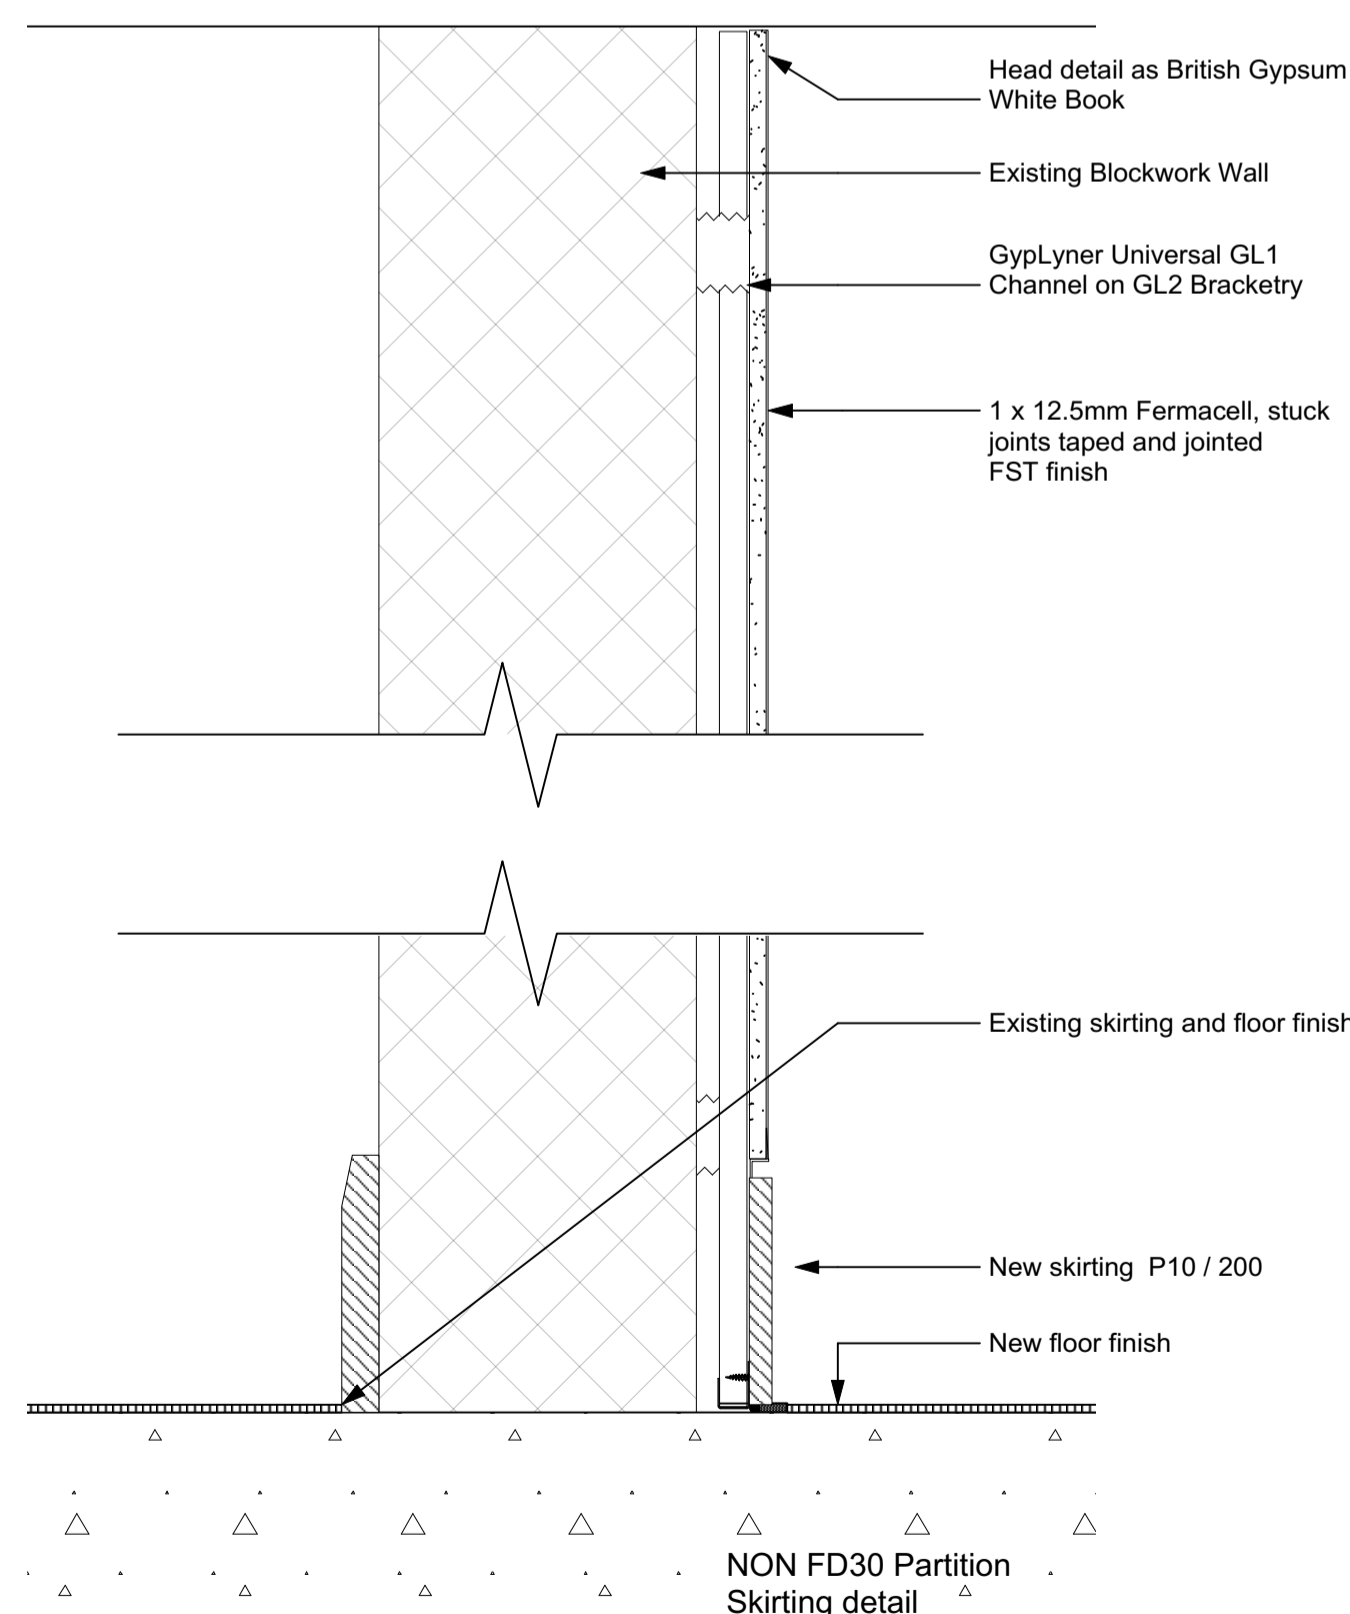


WL1 Wall Lining Type 1 - K10 / 165
Scale: 1:5

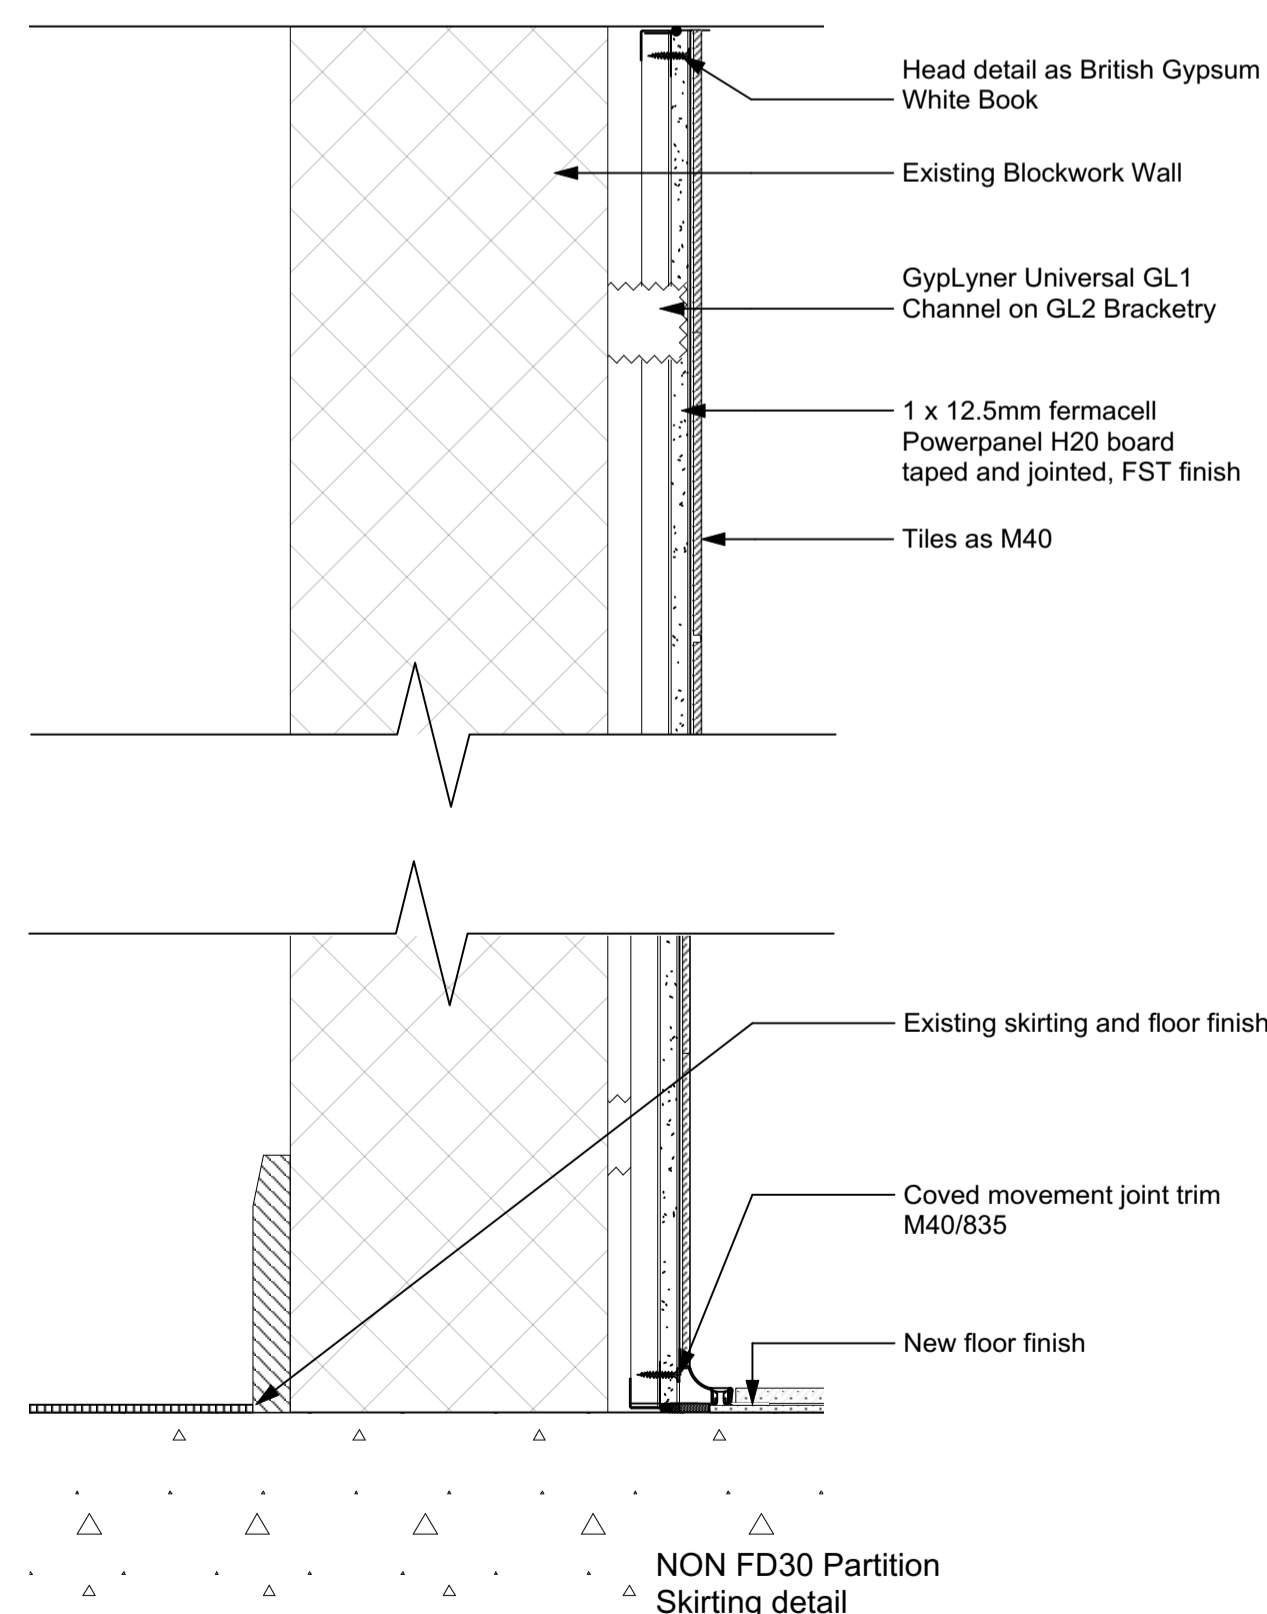


WL2 Wall Lining Type 1 - K10 / 166
Scale: 1:5

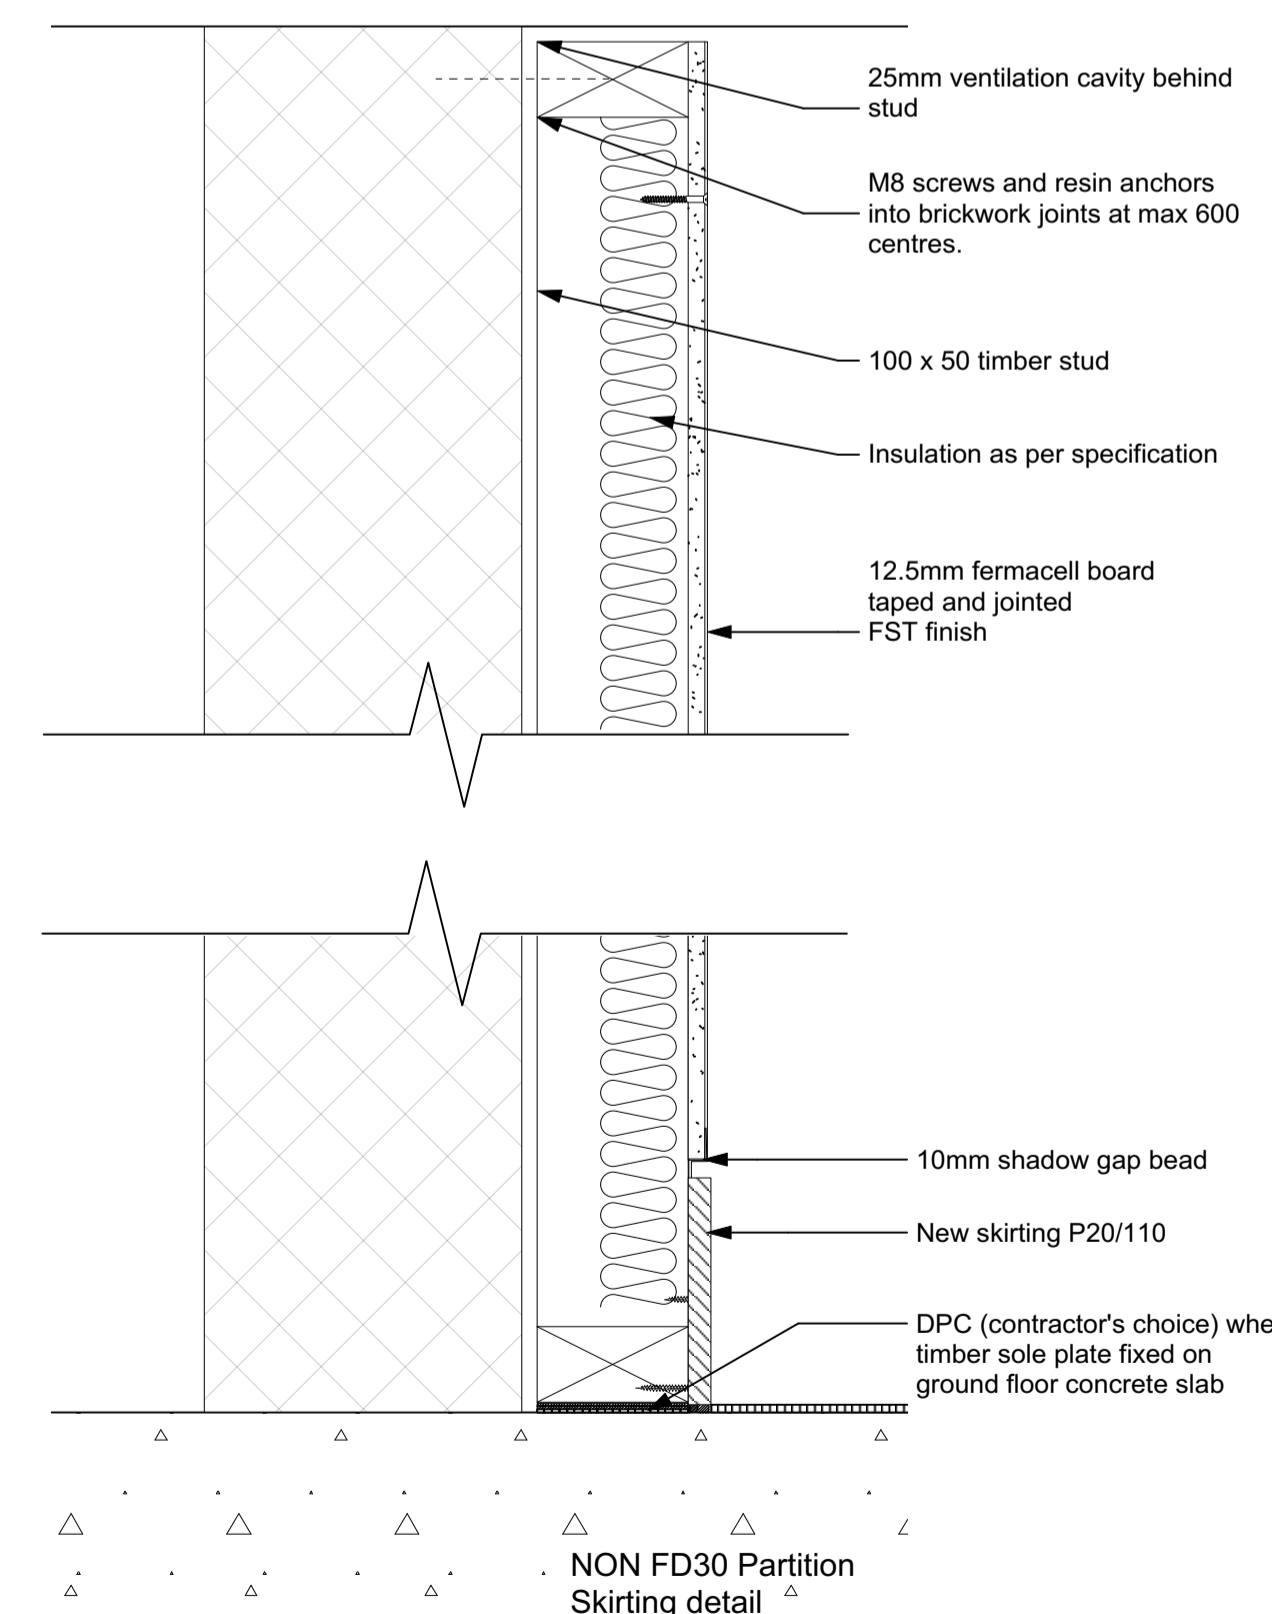

WL3 Wall Lining Type 3 - Structural stud wall K10/205
Scale: 1:5

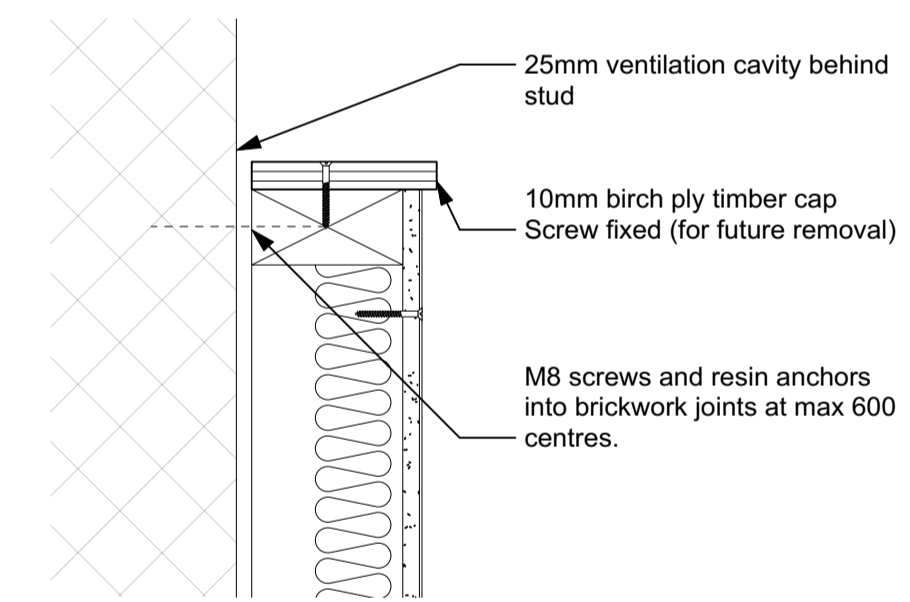

WL3a Wall Lining Type 3 - Partial Height
Scale: 1:5

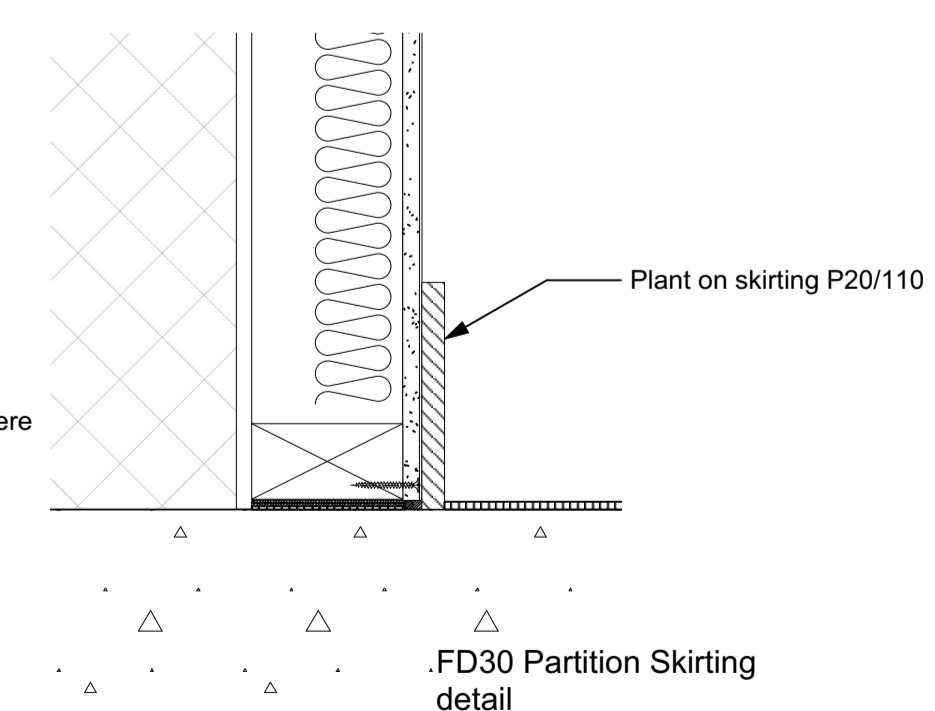

FR30 Wall Lining Type 3 - 30 mins FR detail
Scale: 1:5

P01	02.11.2020	ST	Issued for Tender
No.	Date	By	Comments
Revisions			

TENDER
Drawing Status

**NATIONAL MUSEUM OF THE ROYAL NAVY
HISTORIC SHIPS WORKSHOP**

Dannatt, Johnson Architects
Unit 1 The Wireworks, 77 Great Suffolk Street, London SE1 0BU
Telephone (020) 7357 7100 Fax (020) 7357 7200

Drawing Title
Wall Partition and Lining Types

Drawing Number
605b-BD-71-001

Drawn	Checked	Scale	Date	Revision
ST	DJ	1:5@A1	Sep 2020	P01