



**P3** Partition Type 3 - K10/128  
Scale: 1:5

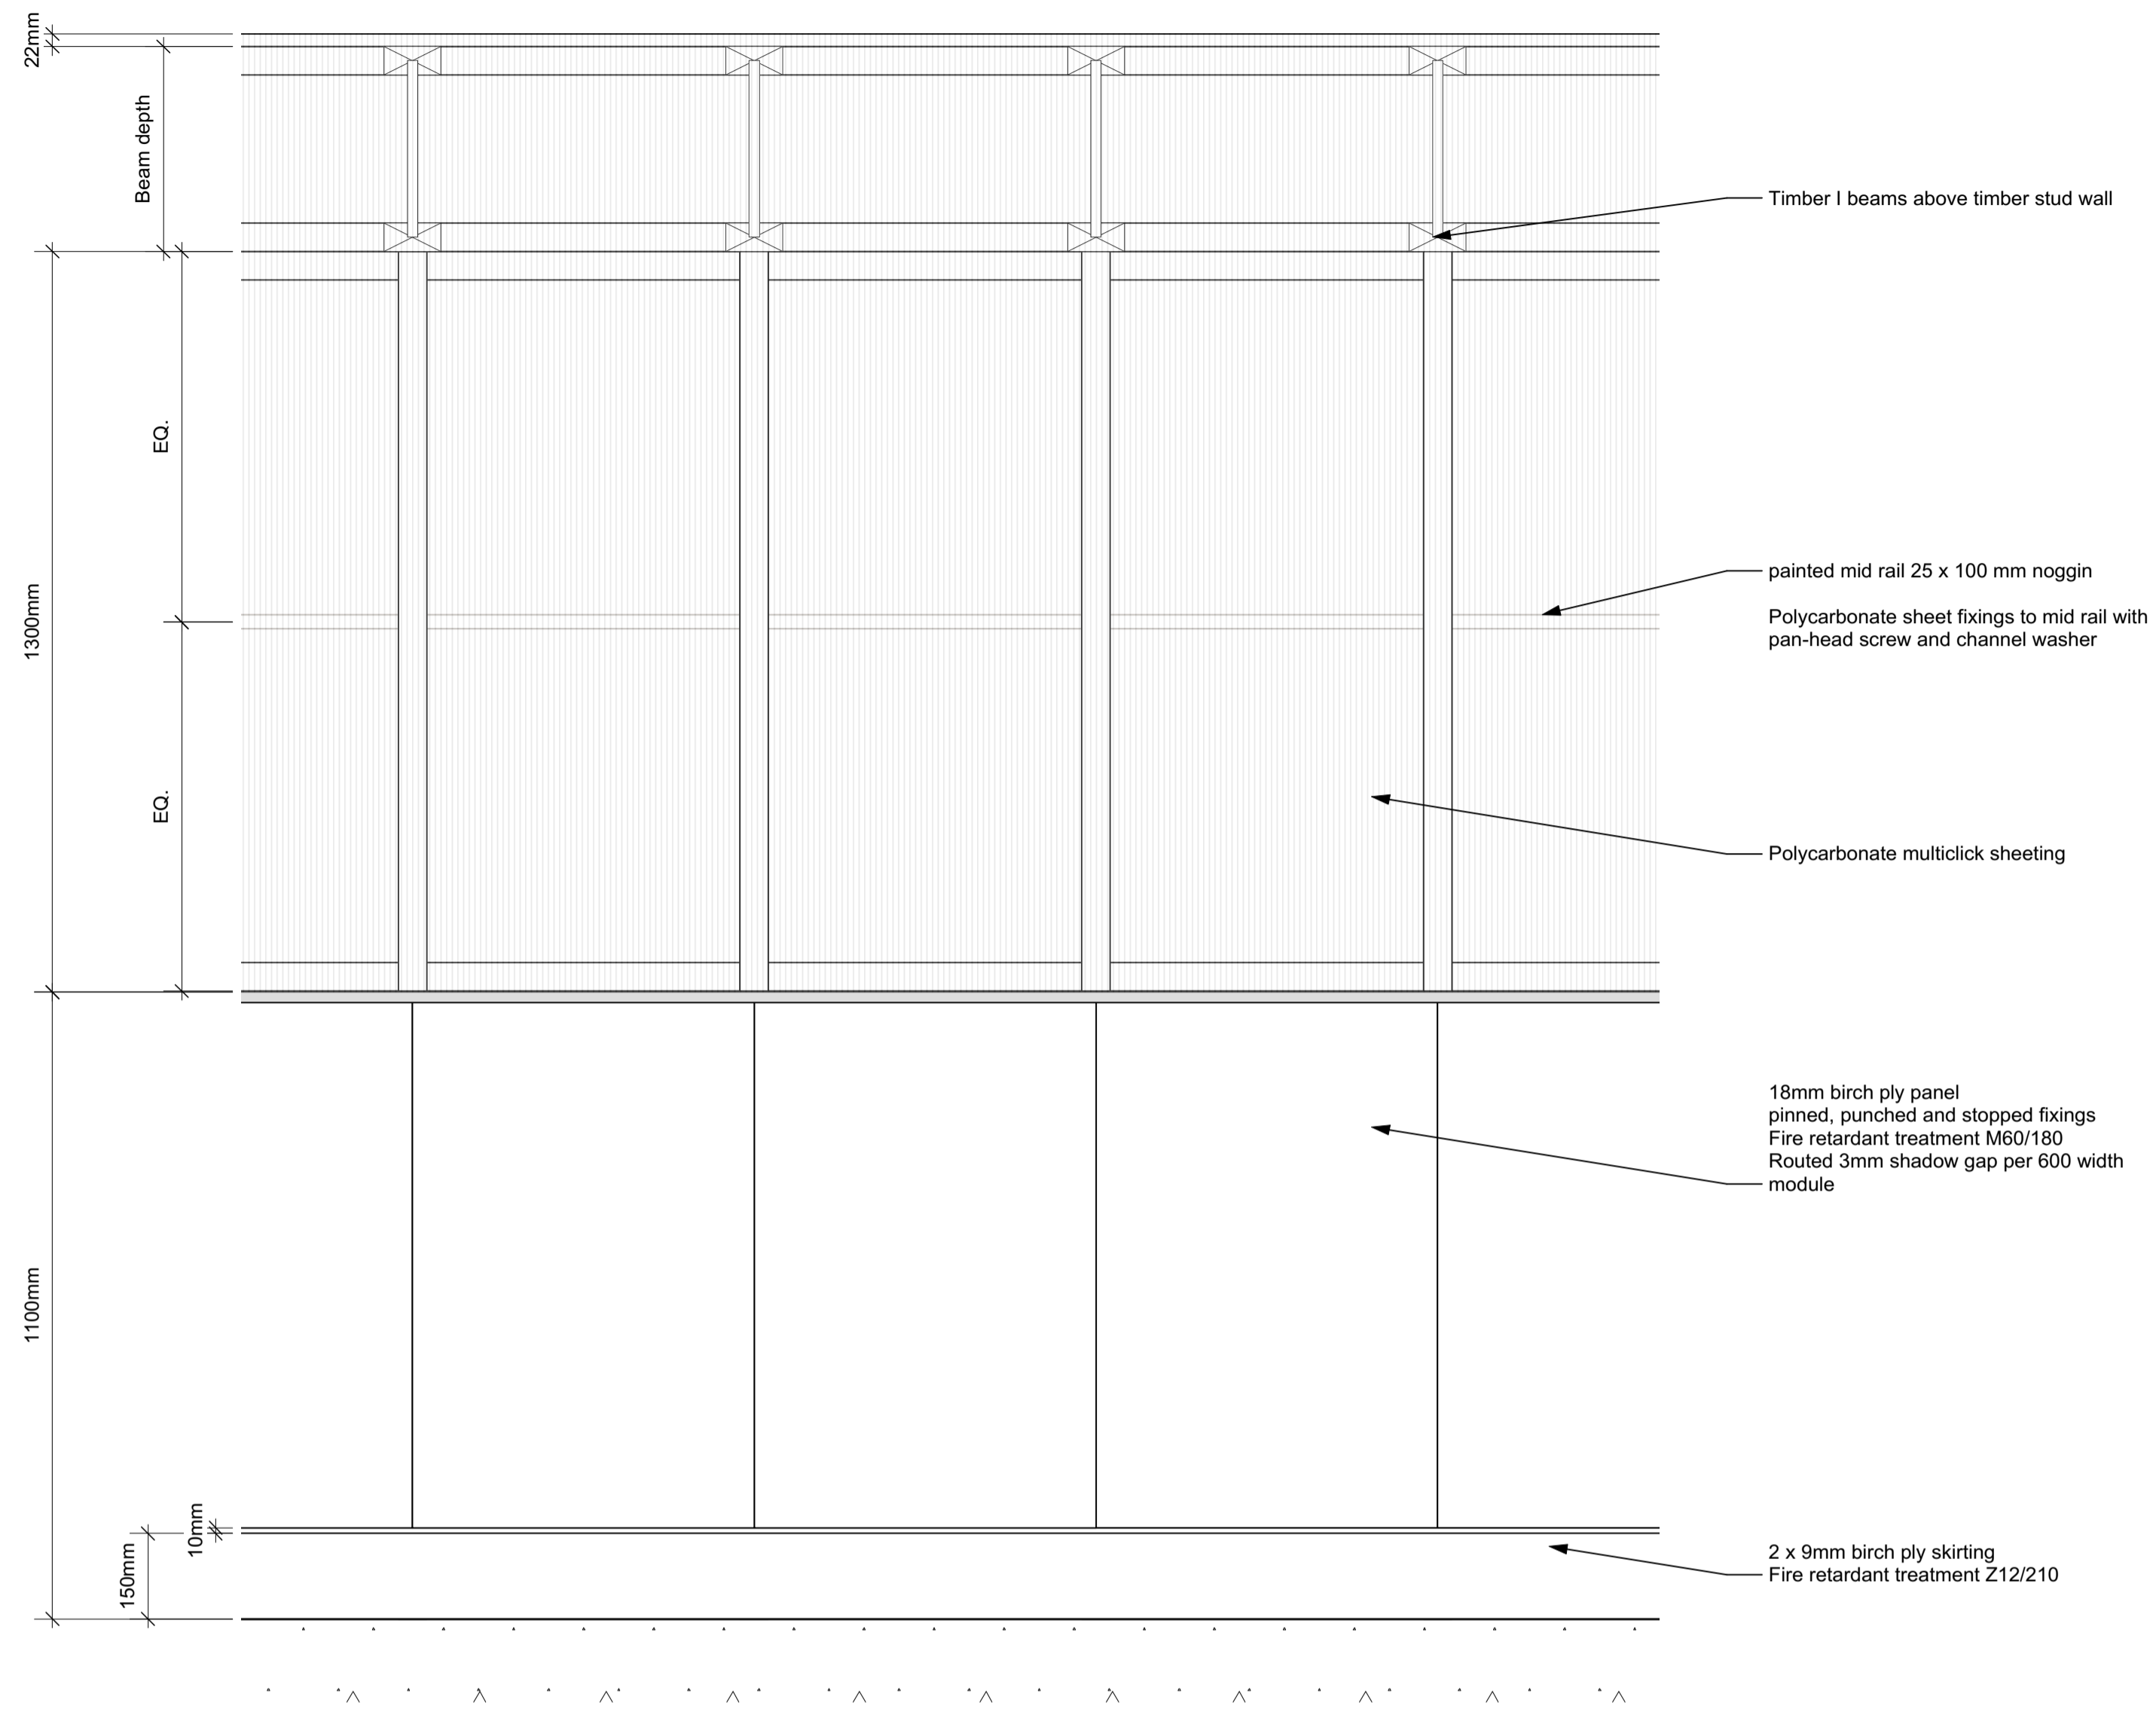

**1** Typical Bay Elevation  
Scale: 1:10

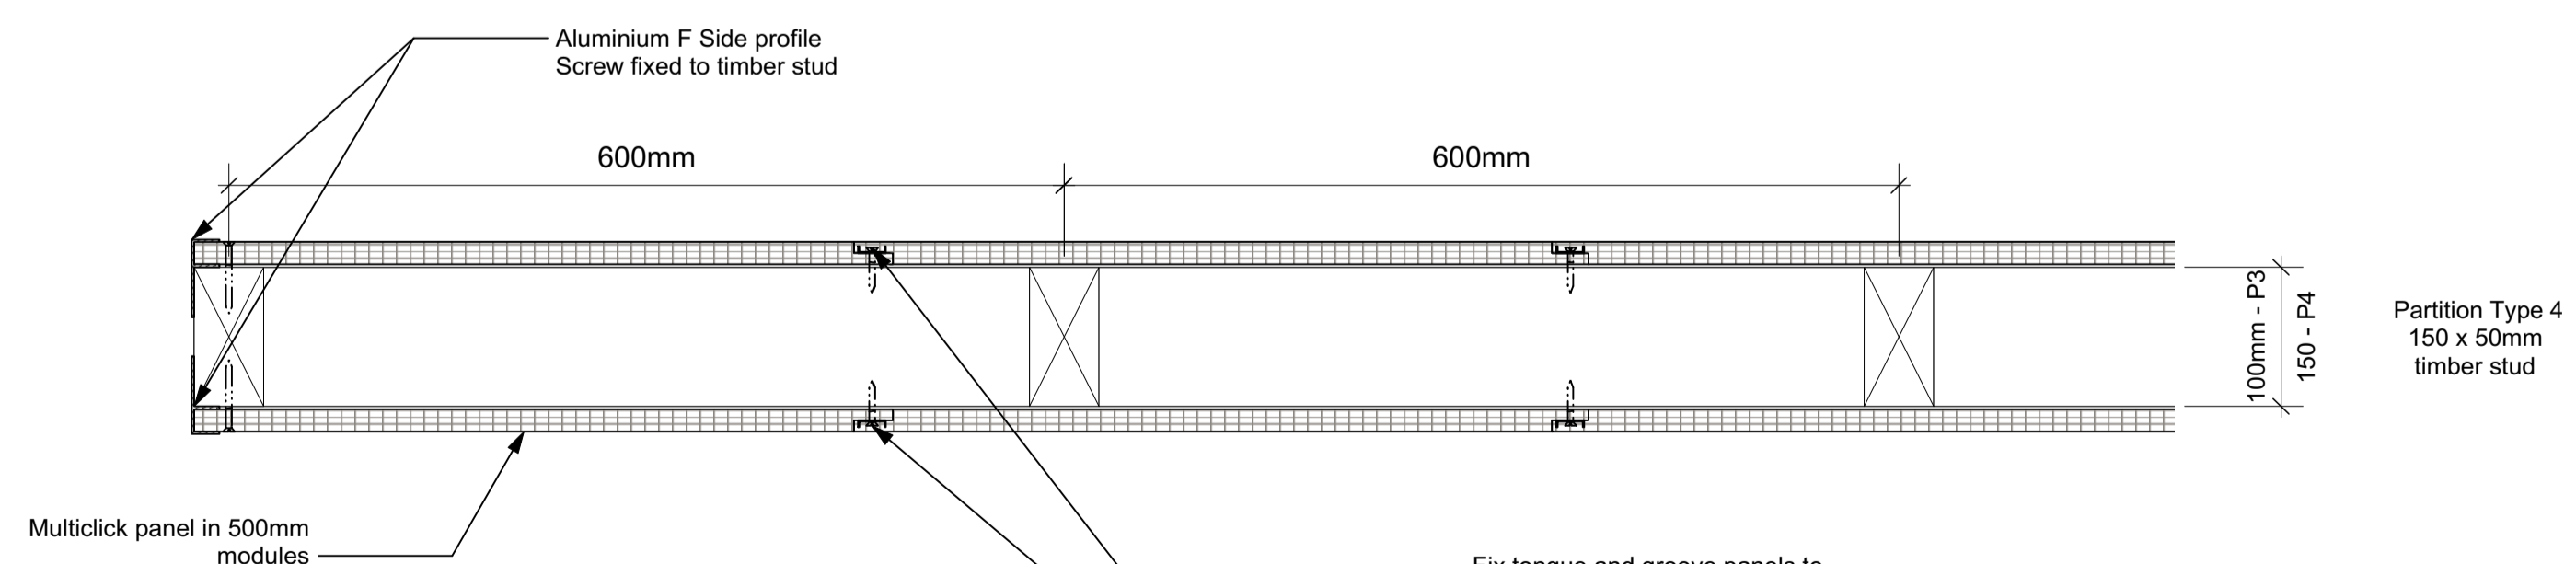

**2** Partition Type 3/4 Plan  
Scale: 1:5

P03 20.04.21	ST	Reissued for tender	
P02 10.11.2020	ST	Revisions to bracing details	
P01 02.11.2020	ST	Issued for Tender	
No.	Date	By	Comments
Revisions			

**TENDER**  
Drawing Status

**NATIONAL MUSEUM OF THE ROYAL NAVY  
HISTORIC SHIPS WORKSHOP**  
**Dannatt, Johnson Architects**  
Unit 1 The Wireworks, 77 Great Suffolk Street, London SE1 0BU  
Telephone (020) 7357 7100 Fax (020) 7357 7200

Drawing Title  
**P3 and P4 Typical details**

Drawing Number  
**605b-BD-71-002**

Drawn	Checked	Scale	Date	Revision
ST	DJ	1:5@A1	Sep 2020	<b>P03</b>