



1 Laundry Bay Elevation  
Scale: 1:10

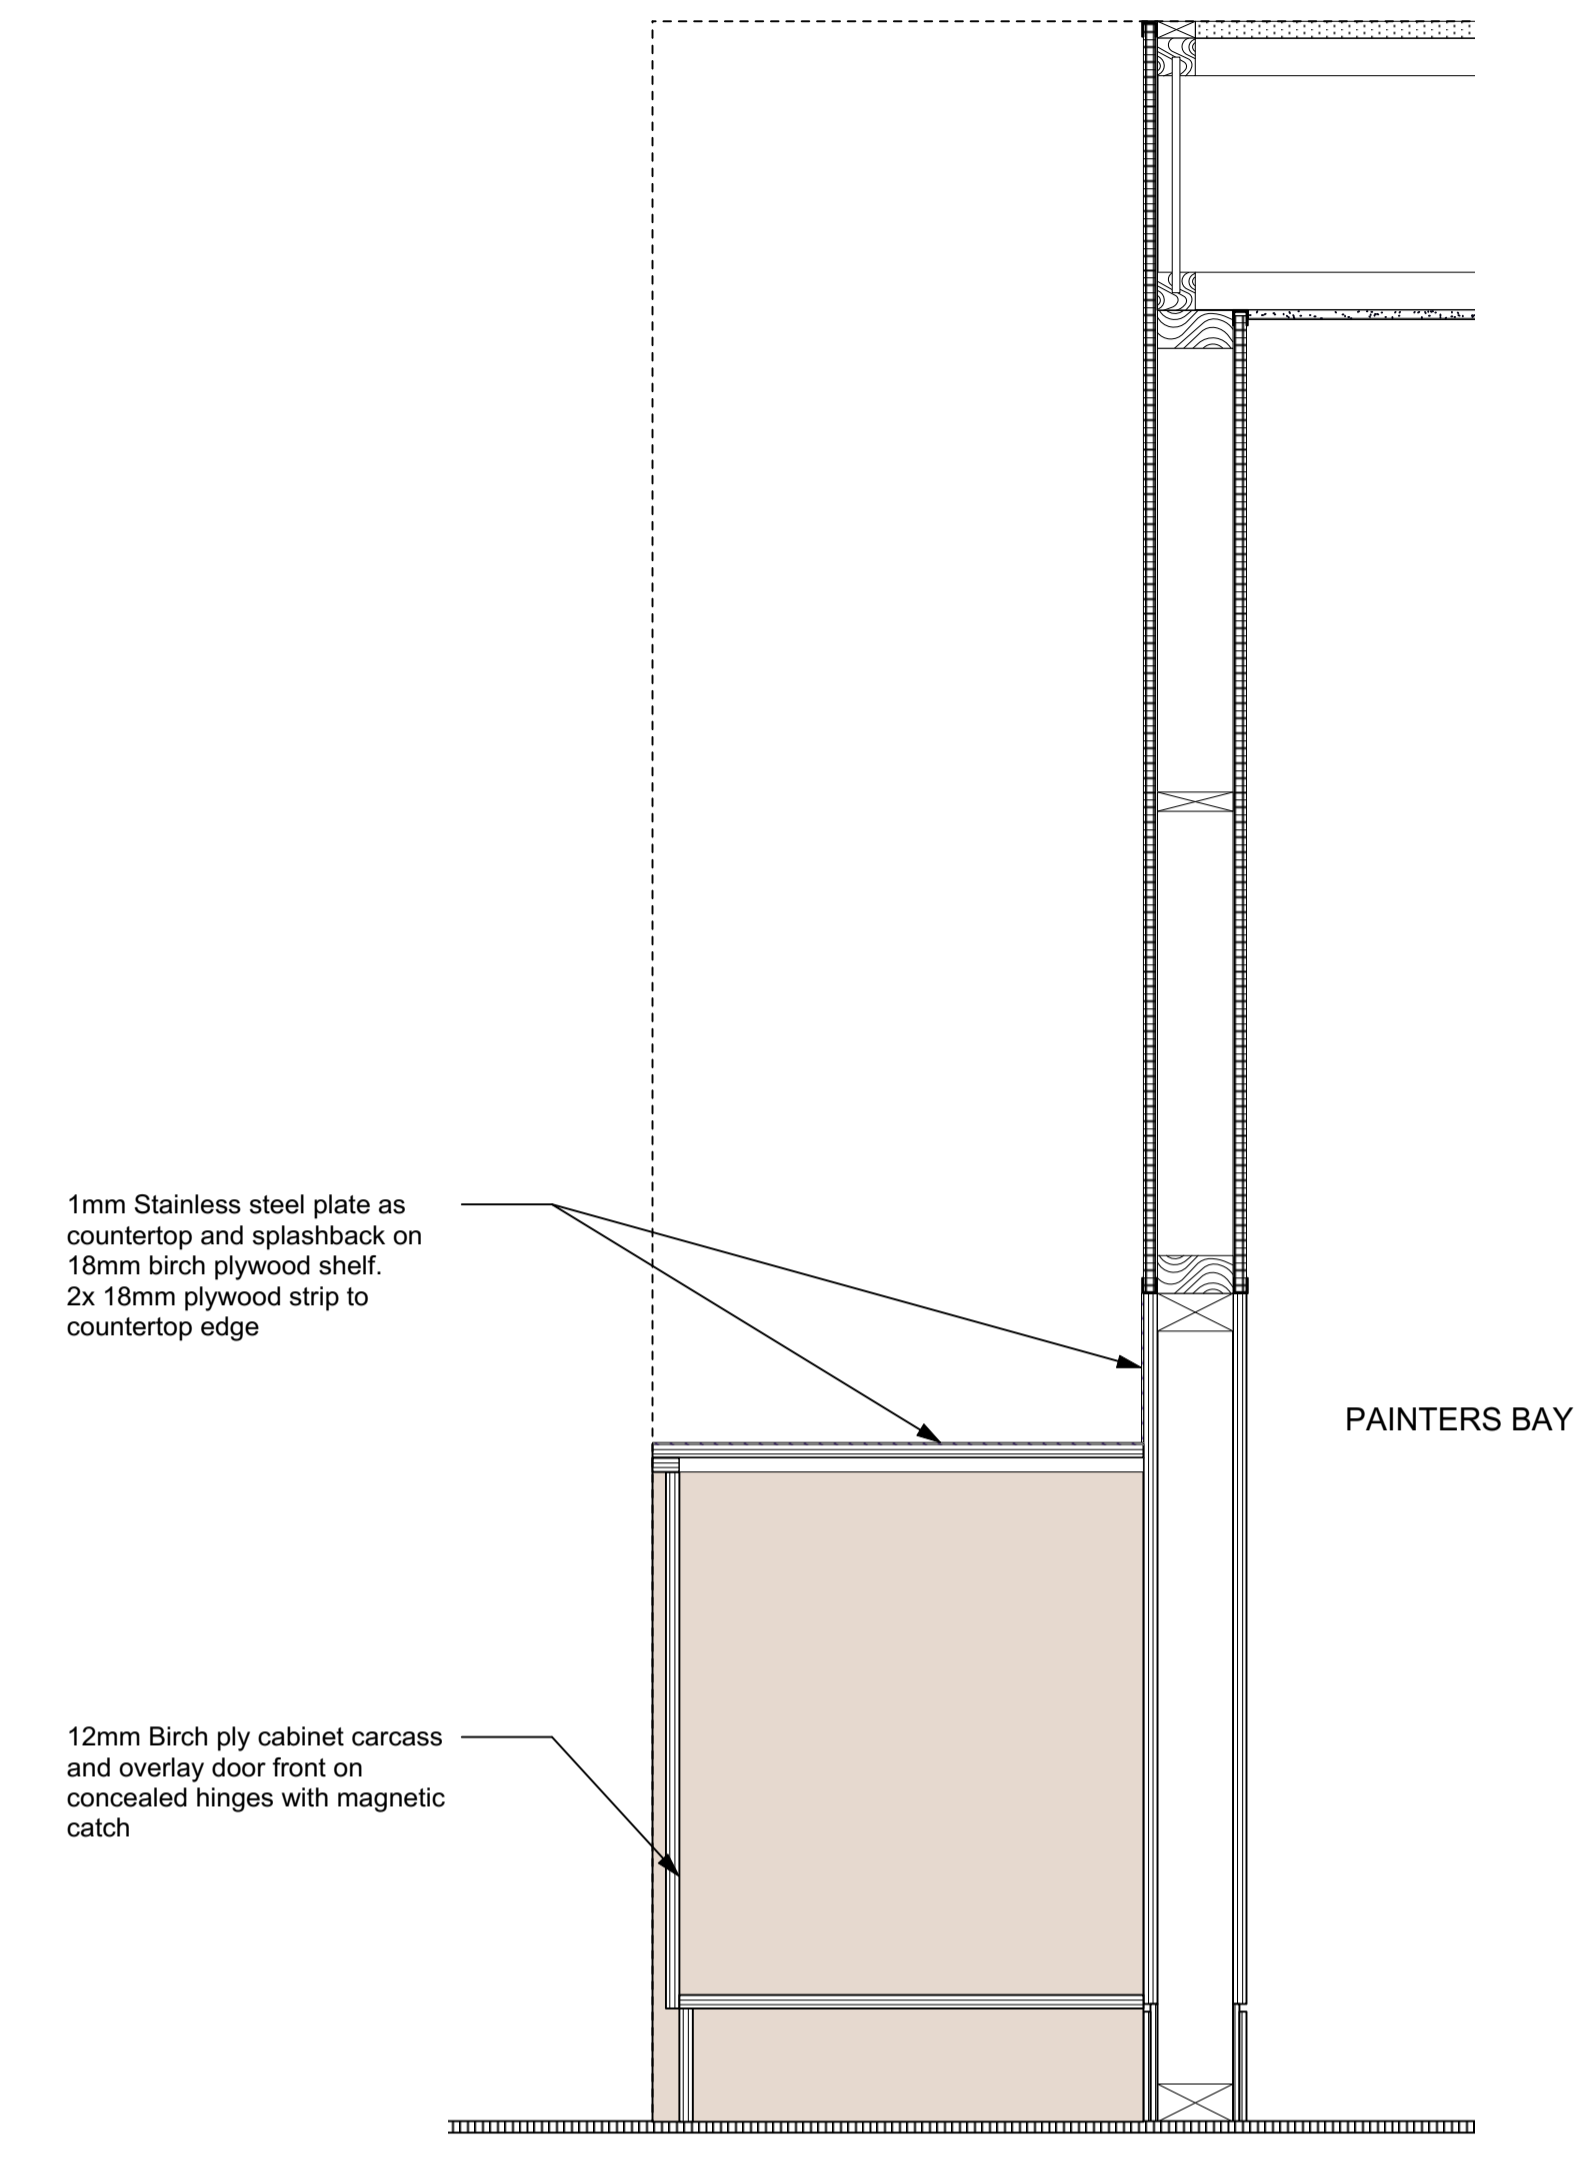

2 Section  
Scale: 1:10

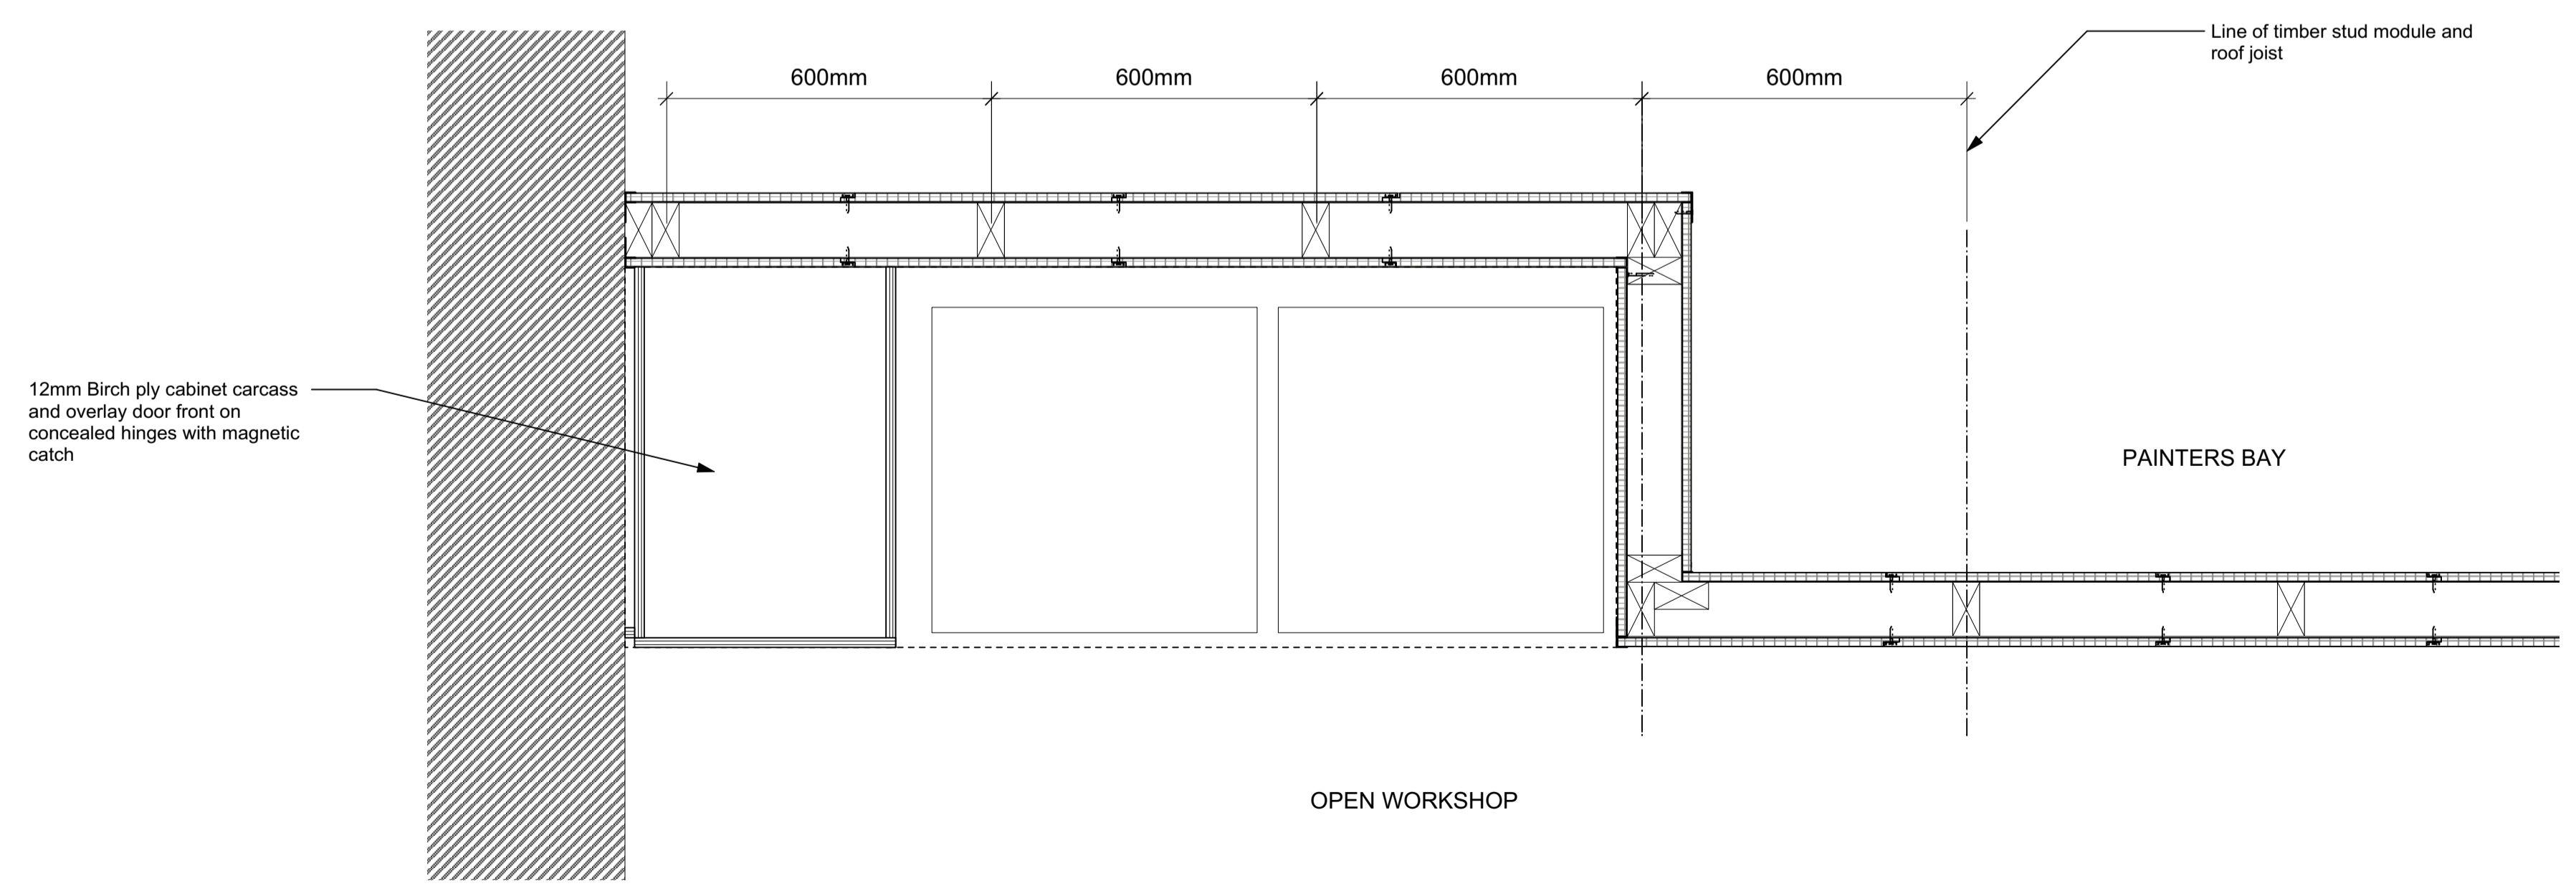

3 Plan Detail  
Scale: 1:10

No.	Date	By	Comments
-	20.04.2021	ST	Issued for Tender
Revisions			

**TENDER**  
Drawing Status

**NATIONAL MUSEUM OF THE ROYAL NAVY  
HISTORIC SHIPS WORKSHOP**  
**Dannatt, Johnson Architects**  
Unit 1 The Wireworks, 77 Great Suffolk Street, London SE1 0BU  
Telephone (020) 7357 7100 Fax (020) 7357 7200

Drawing Title  
**Ground floor Laundry Unit**

Drawing Number  
**605b-BD-71-004**

Drawn	Checked	Scale	Date	Revision
ST	DJ	1:10@A1	Sep 2020	-