



1 Typical P3 ceiling detail
Scale: 1:5


2 Typical WL3 to wall ceiling detail
Scale: 1:5

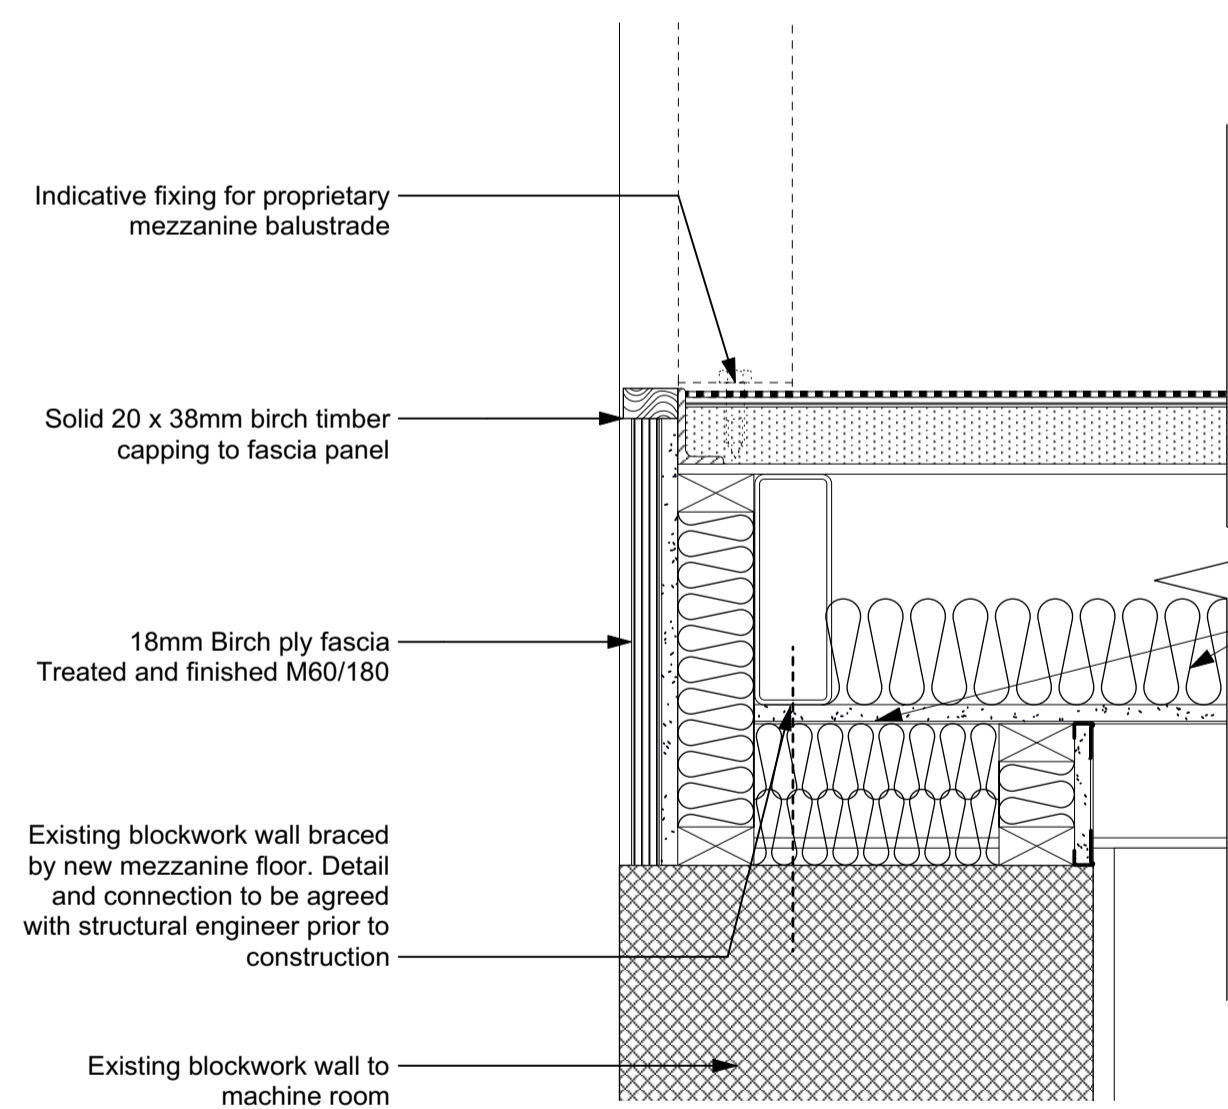

3 New Mezzanine fascia detail
Scale: 1:5

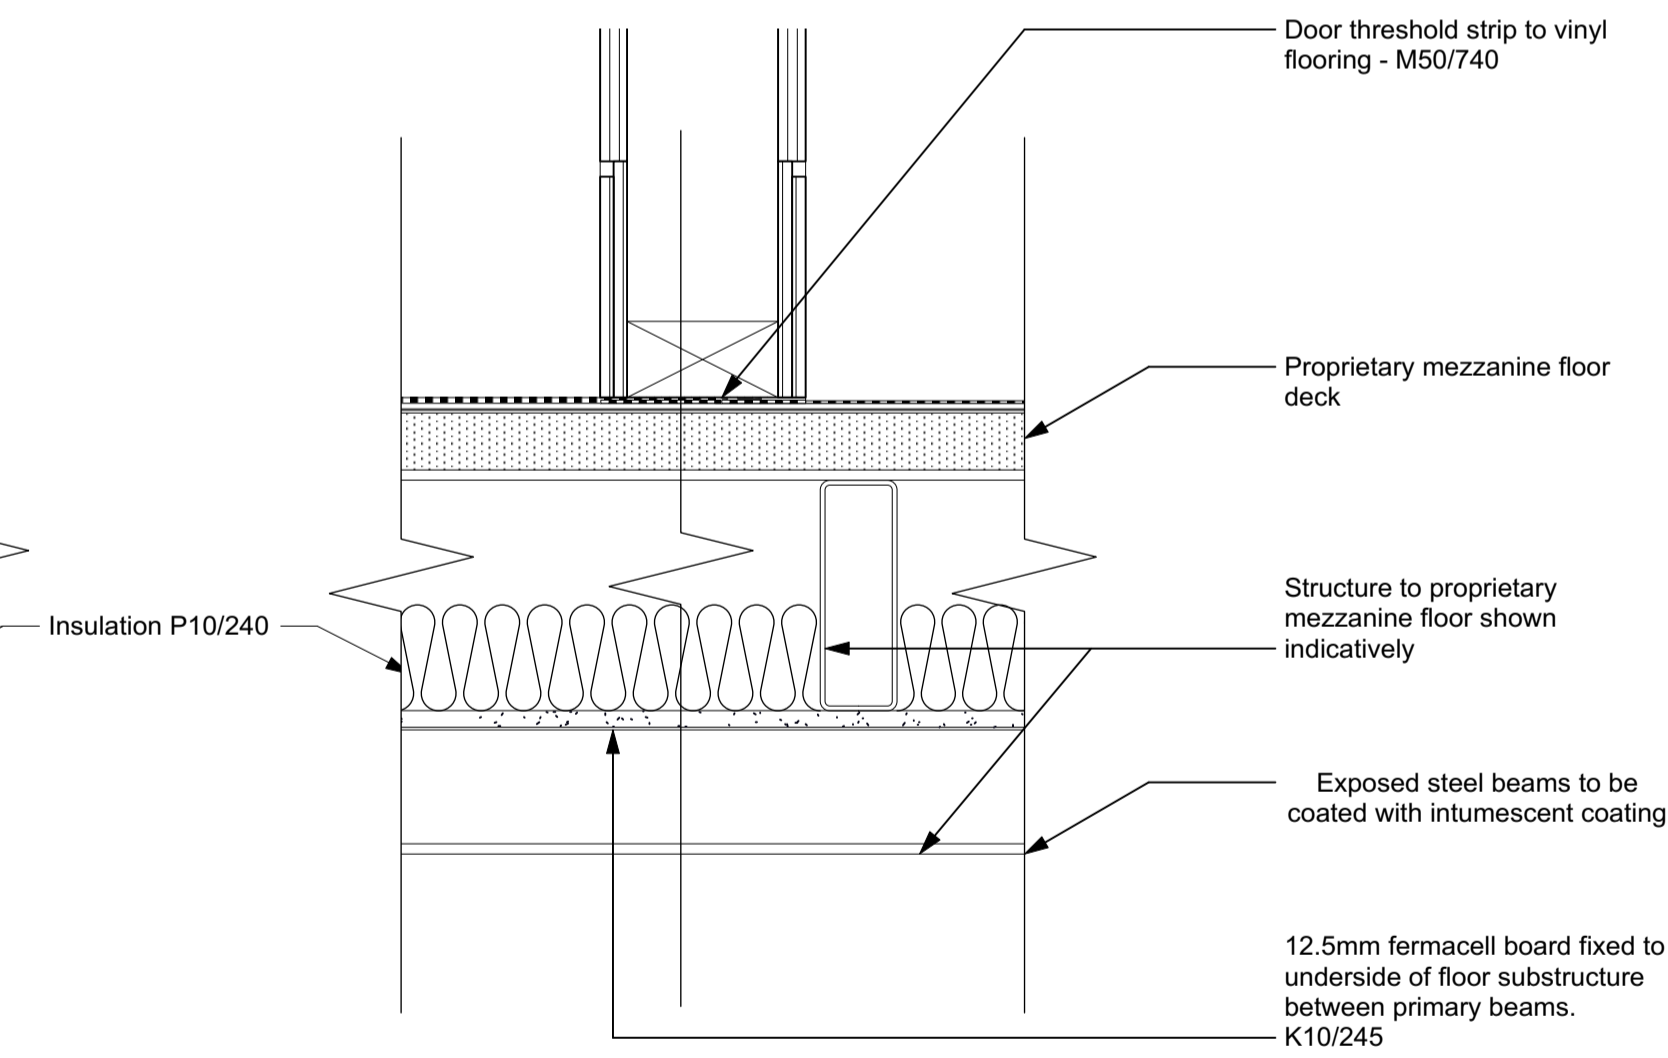

4 Typical mezzanine floor / ceiling detail
Scale: 1:5

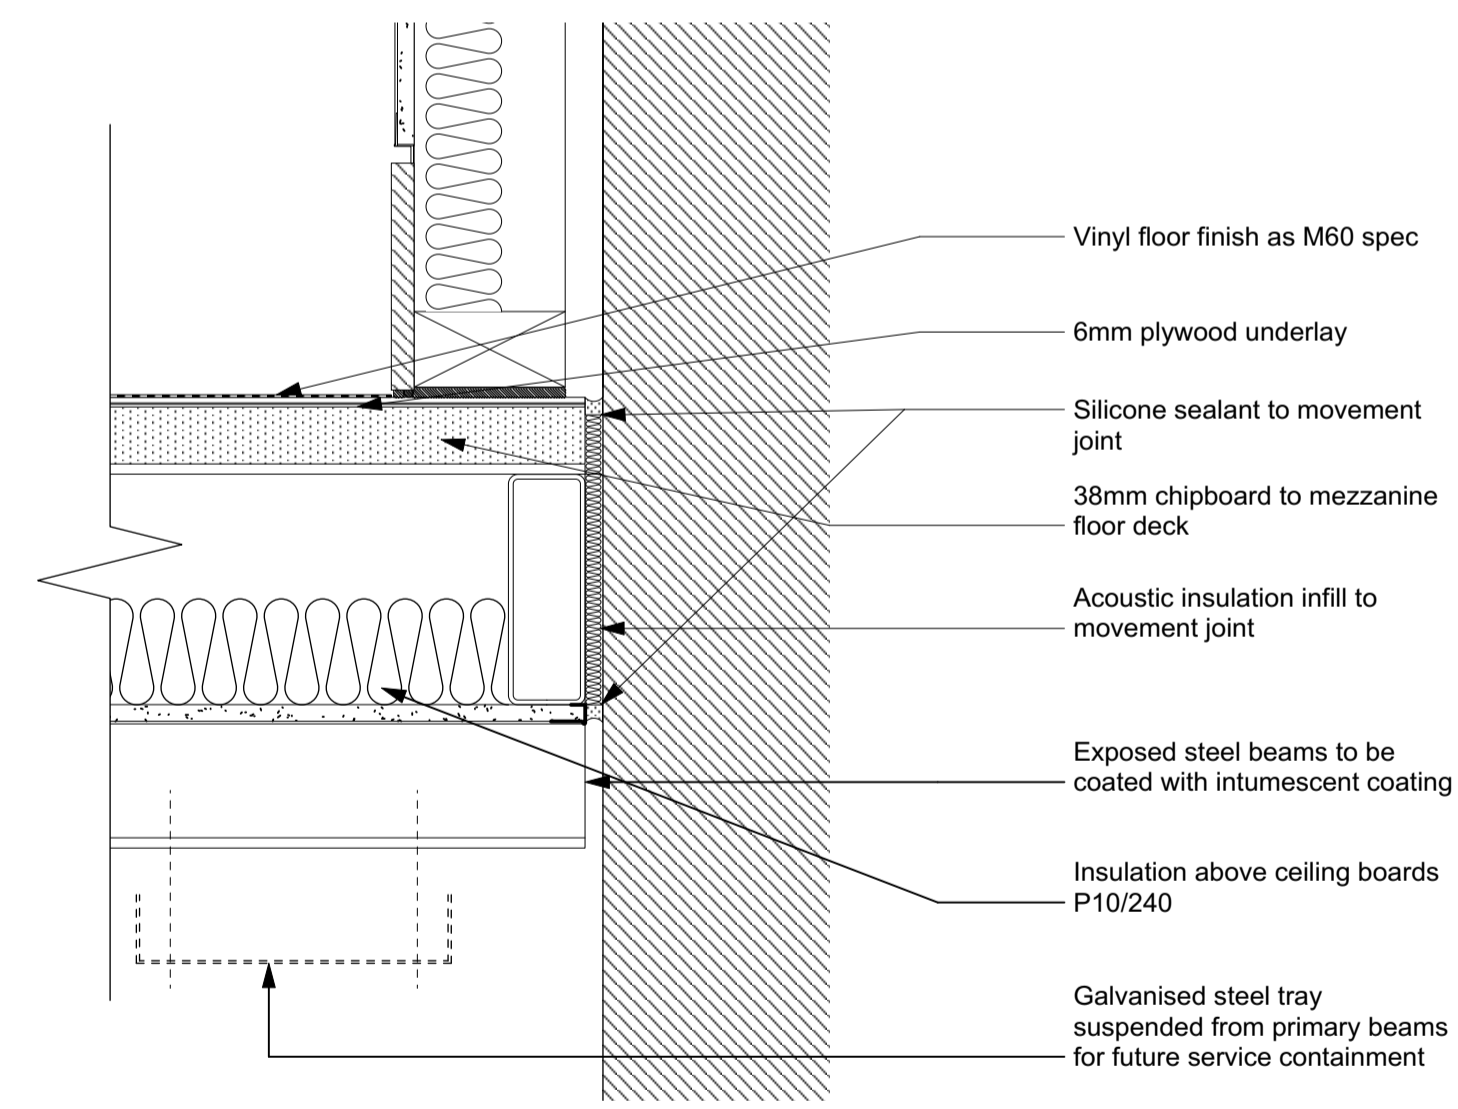

5 Mezzanine floor to existing wall junction
Scale: 1:5

P02 20.04.2021	ST	Scope Revision - issued for tender
P01 30.10.2020	ST	Issued for Tender
No.	Date	By
		Comments
Revisions		

TENDER
Drawing Status

**NATIONAL MUSEUM OF THE ROYAL NAVY
HISTORIC SHIPS WORKSHOP**
Dannatt, Johnson Architects
Unit 1 The Wireworks, 77 Great Suffolk Street, London SE1 0BU
Telephone (020) 7357 7100 Fax (020) 7357 7200

Drawing Title
Ceiling / Floor Details

Drawing Number
605b-BD-71-010

Drawn	Checked	Scale	Date	Revision
ST	DJ	1:150@A1	Oct 2020	P02