




NOTE
Position of seals shown indicatively
Final seals and locations to be confirmed
with door manufacturer

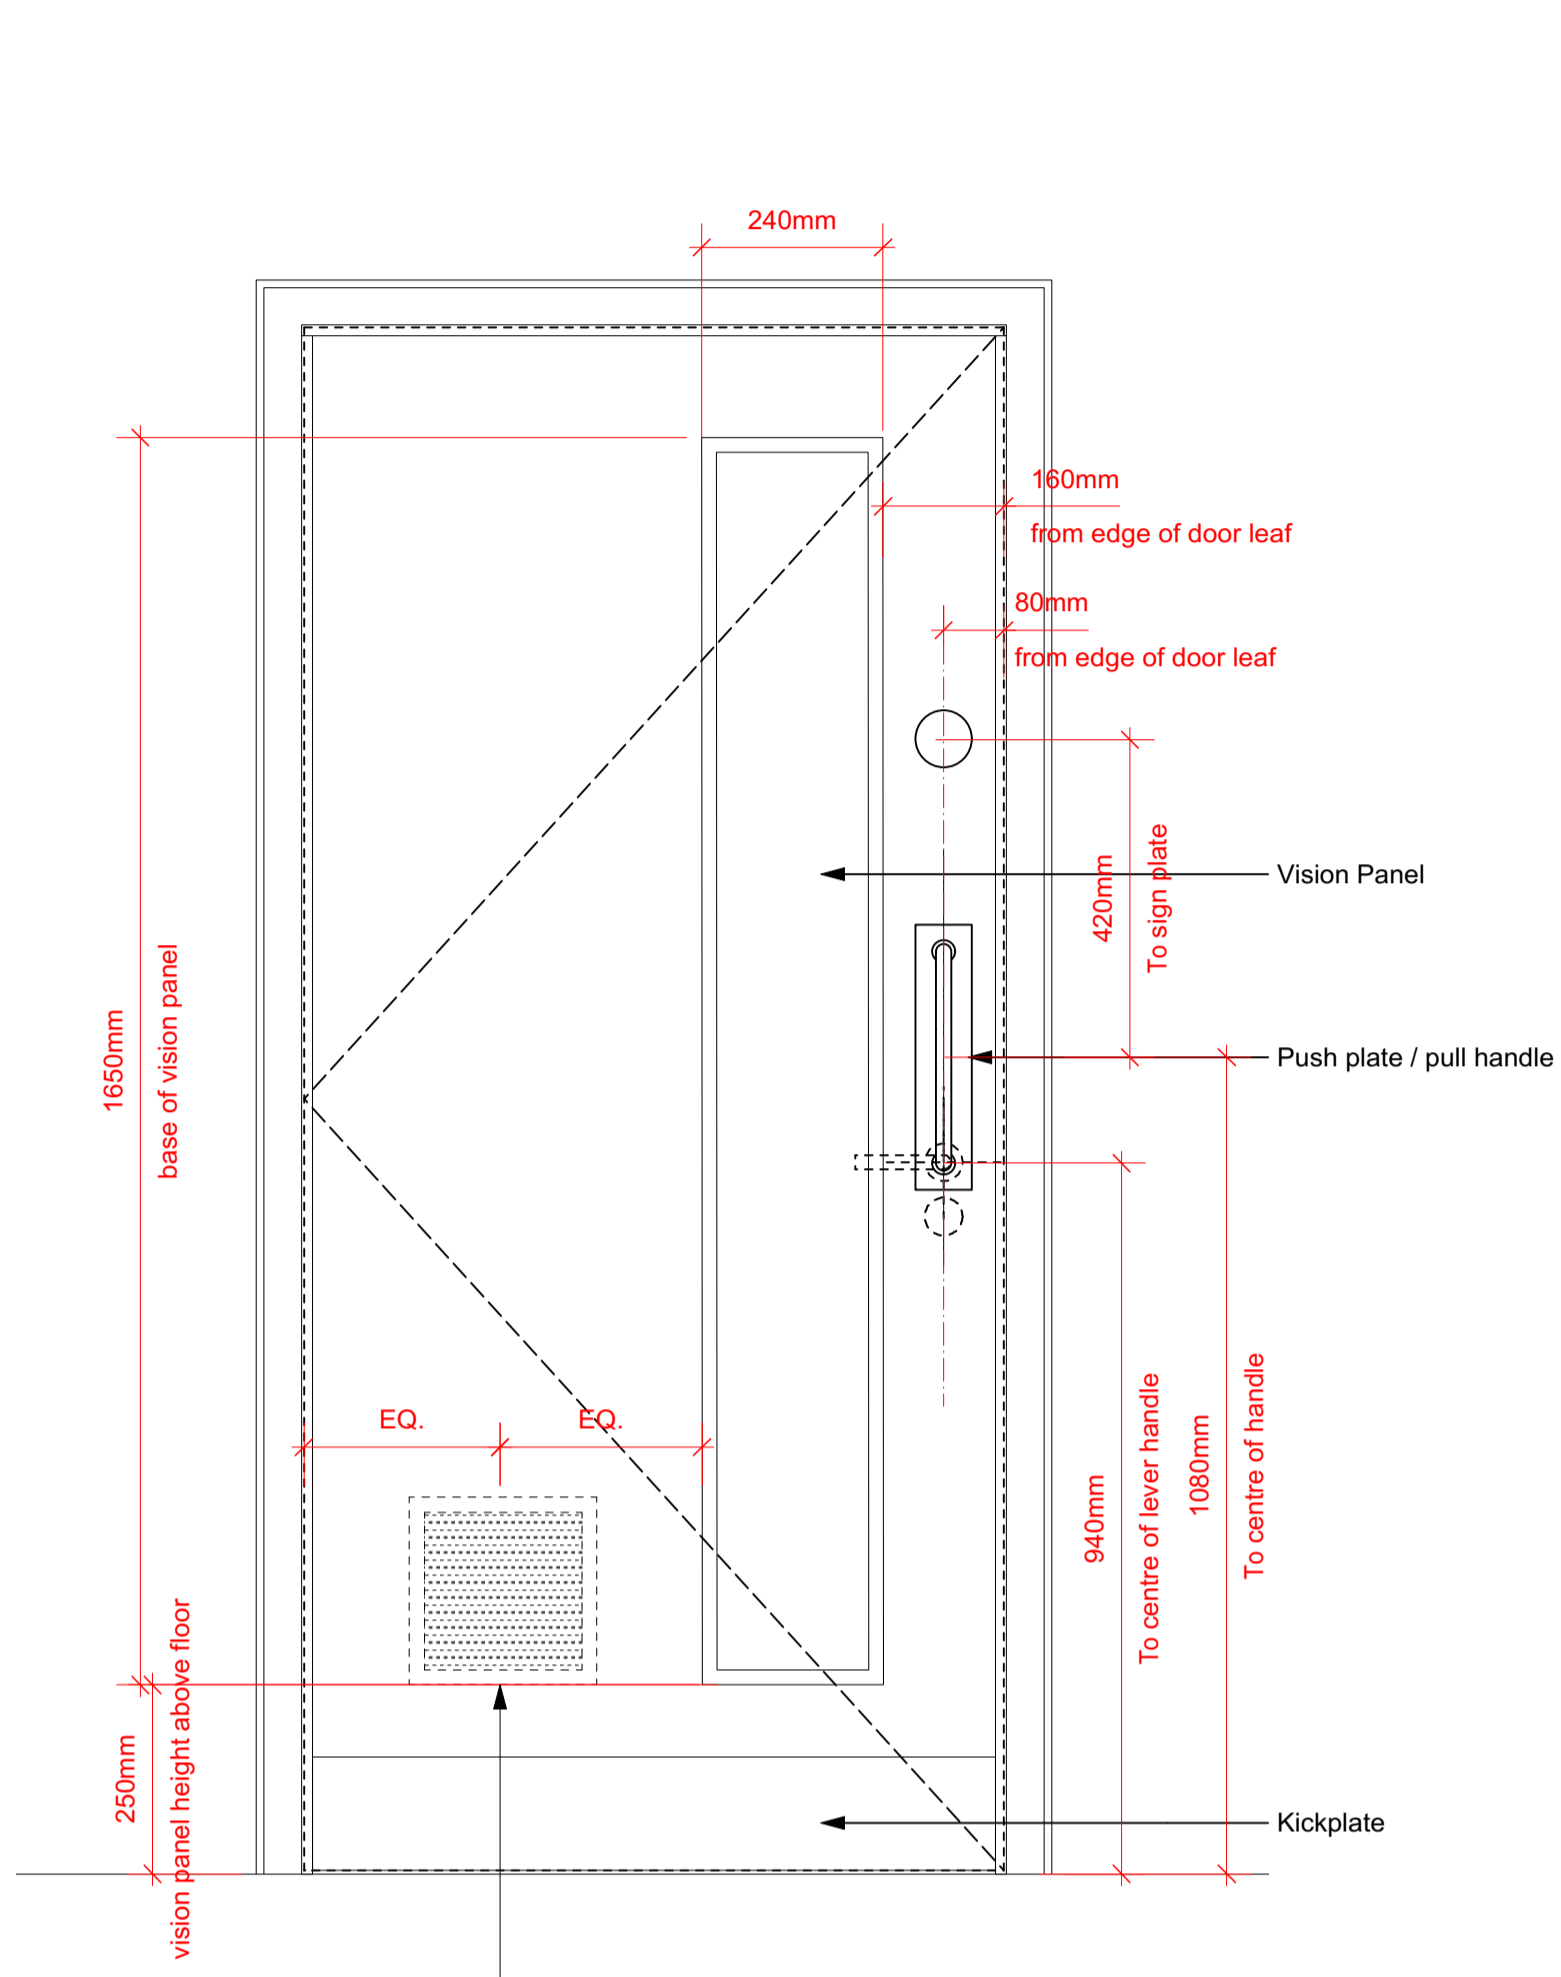


Intumescent air transfer grille
to fire rating of door
Lorient LVN20S 248 x 248mm
Silver
Connect to fire alarm panel

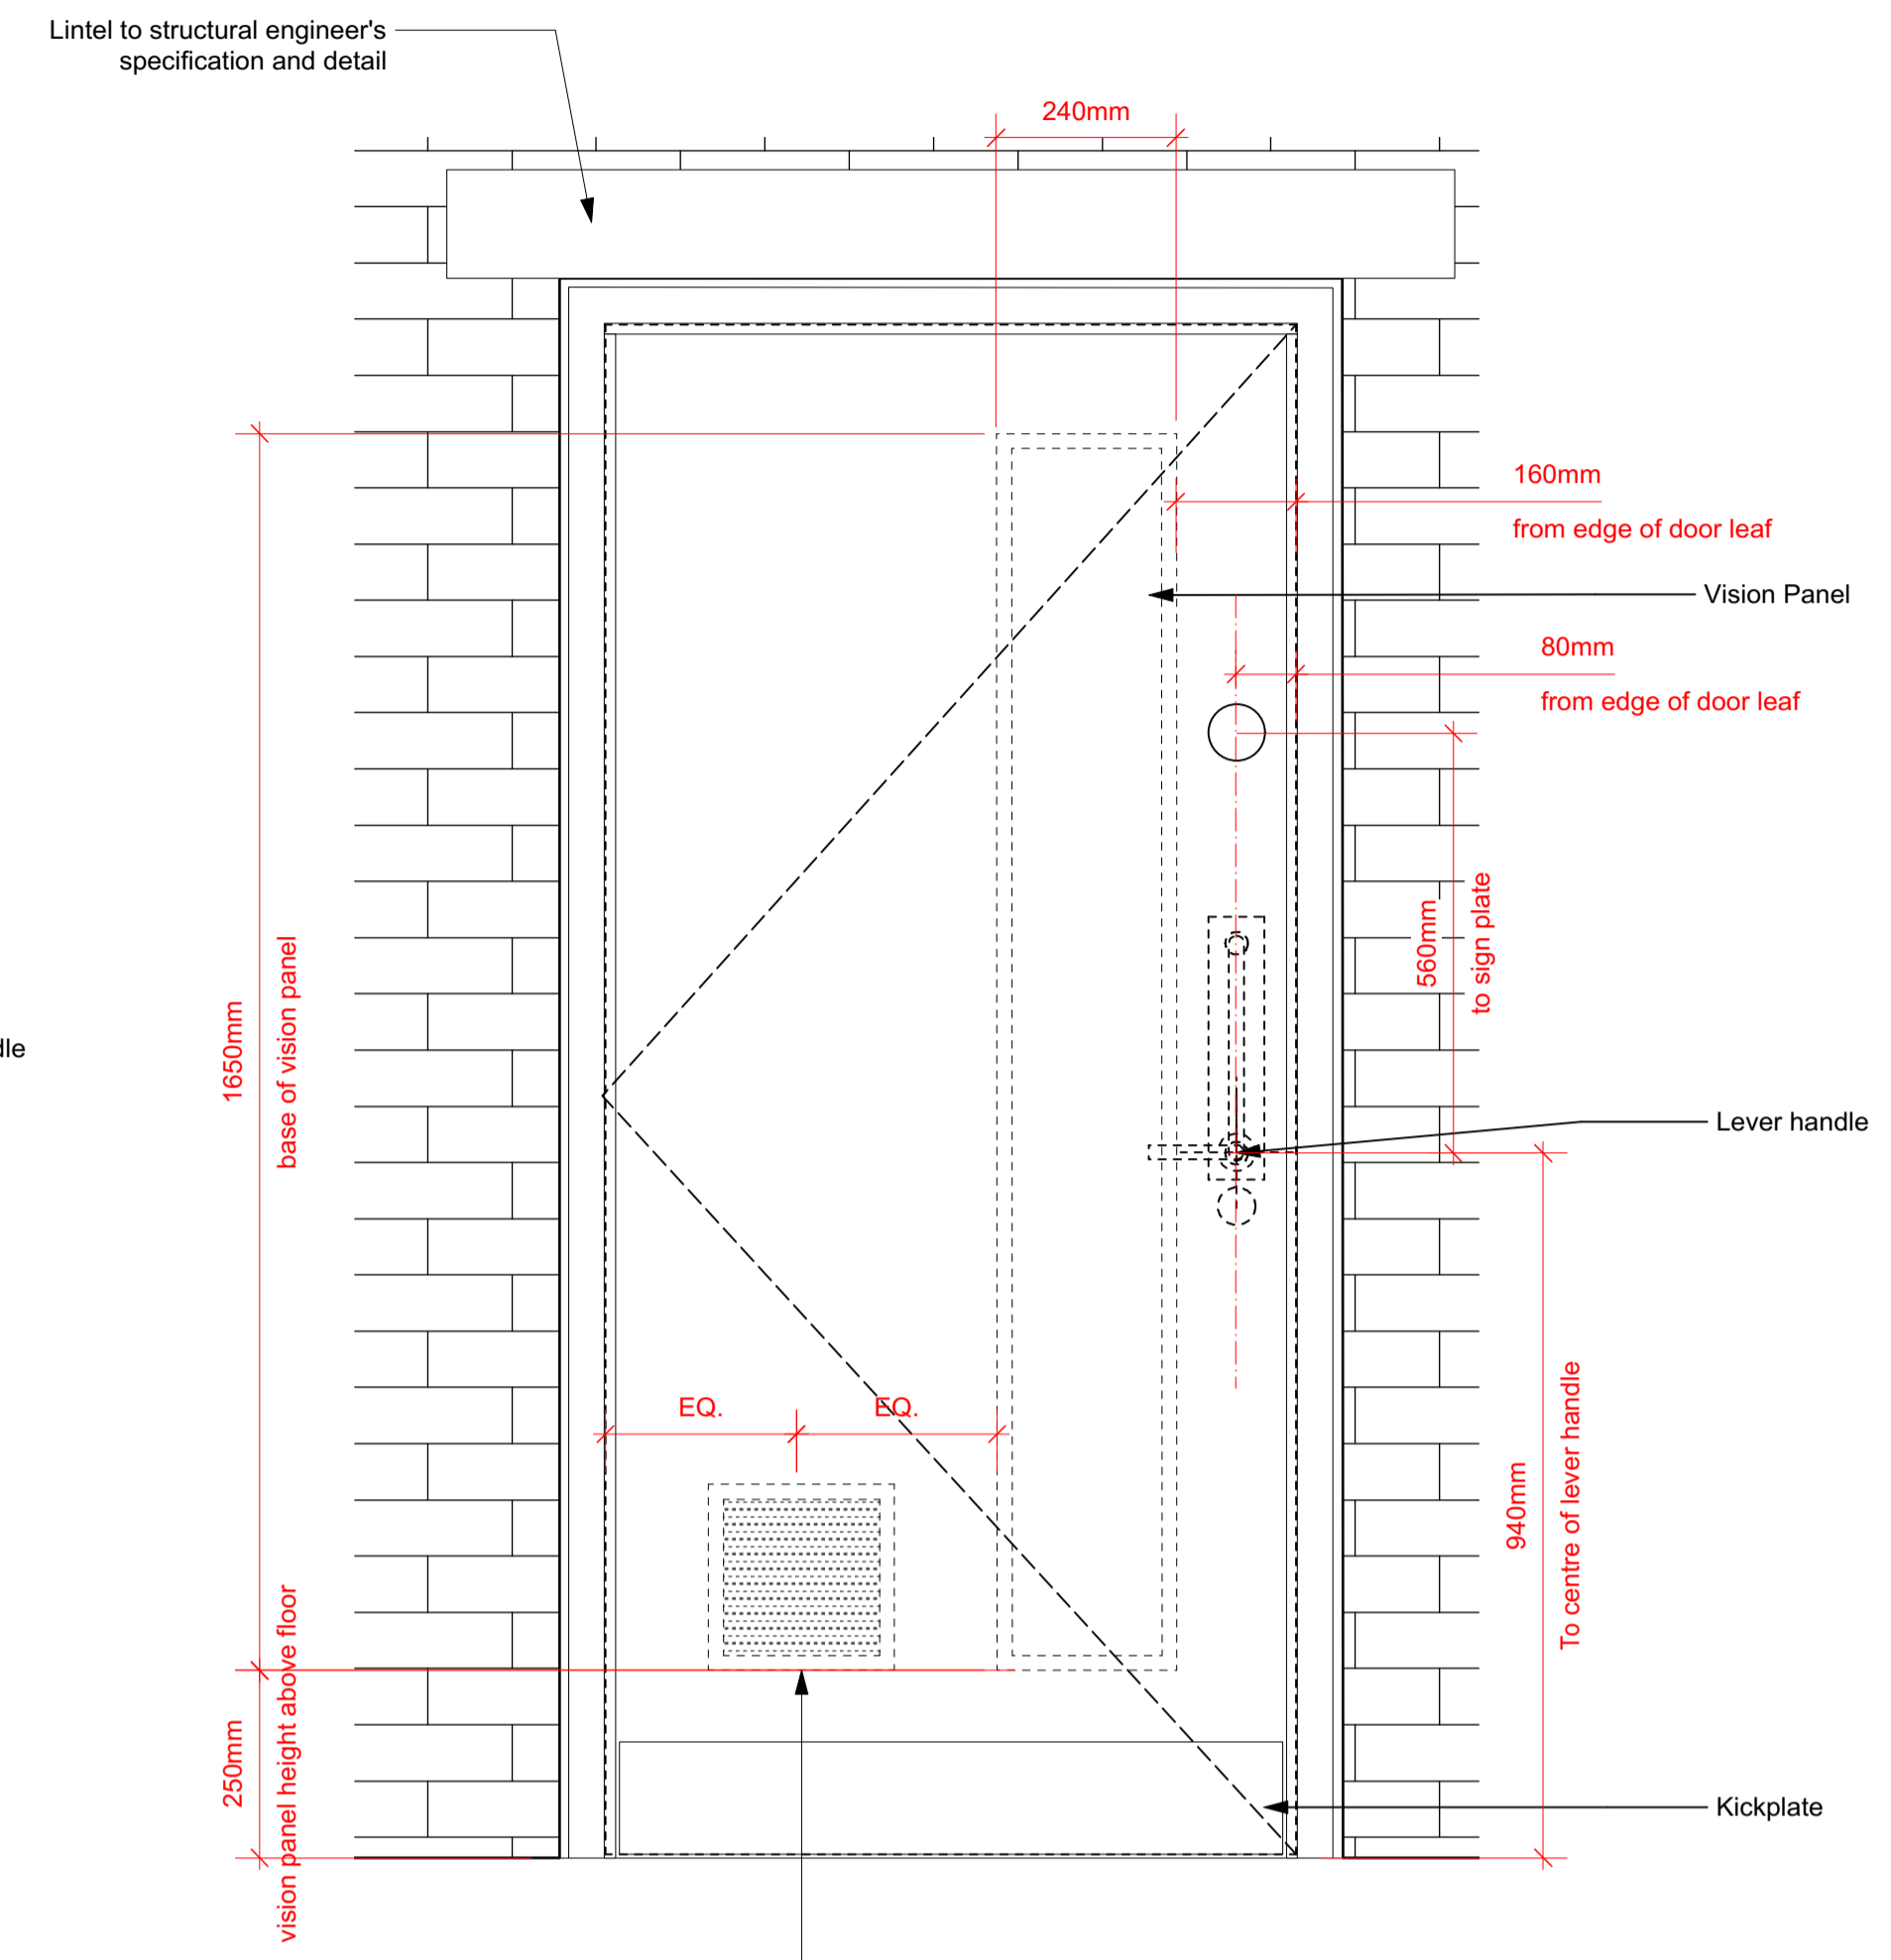


Intumescent air transfer grille
to fire rating of door
Lorient LVN20S 248 x 248mm
Silver
Connect to fire alarm panel

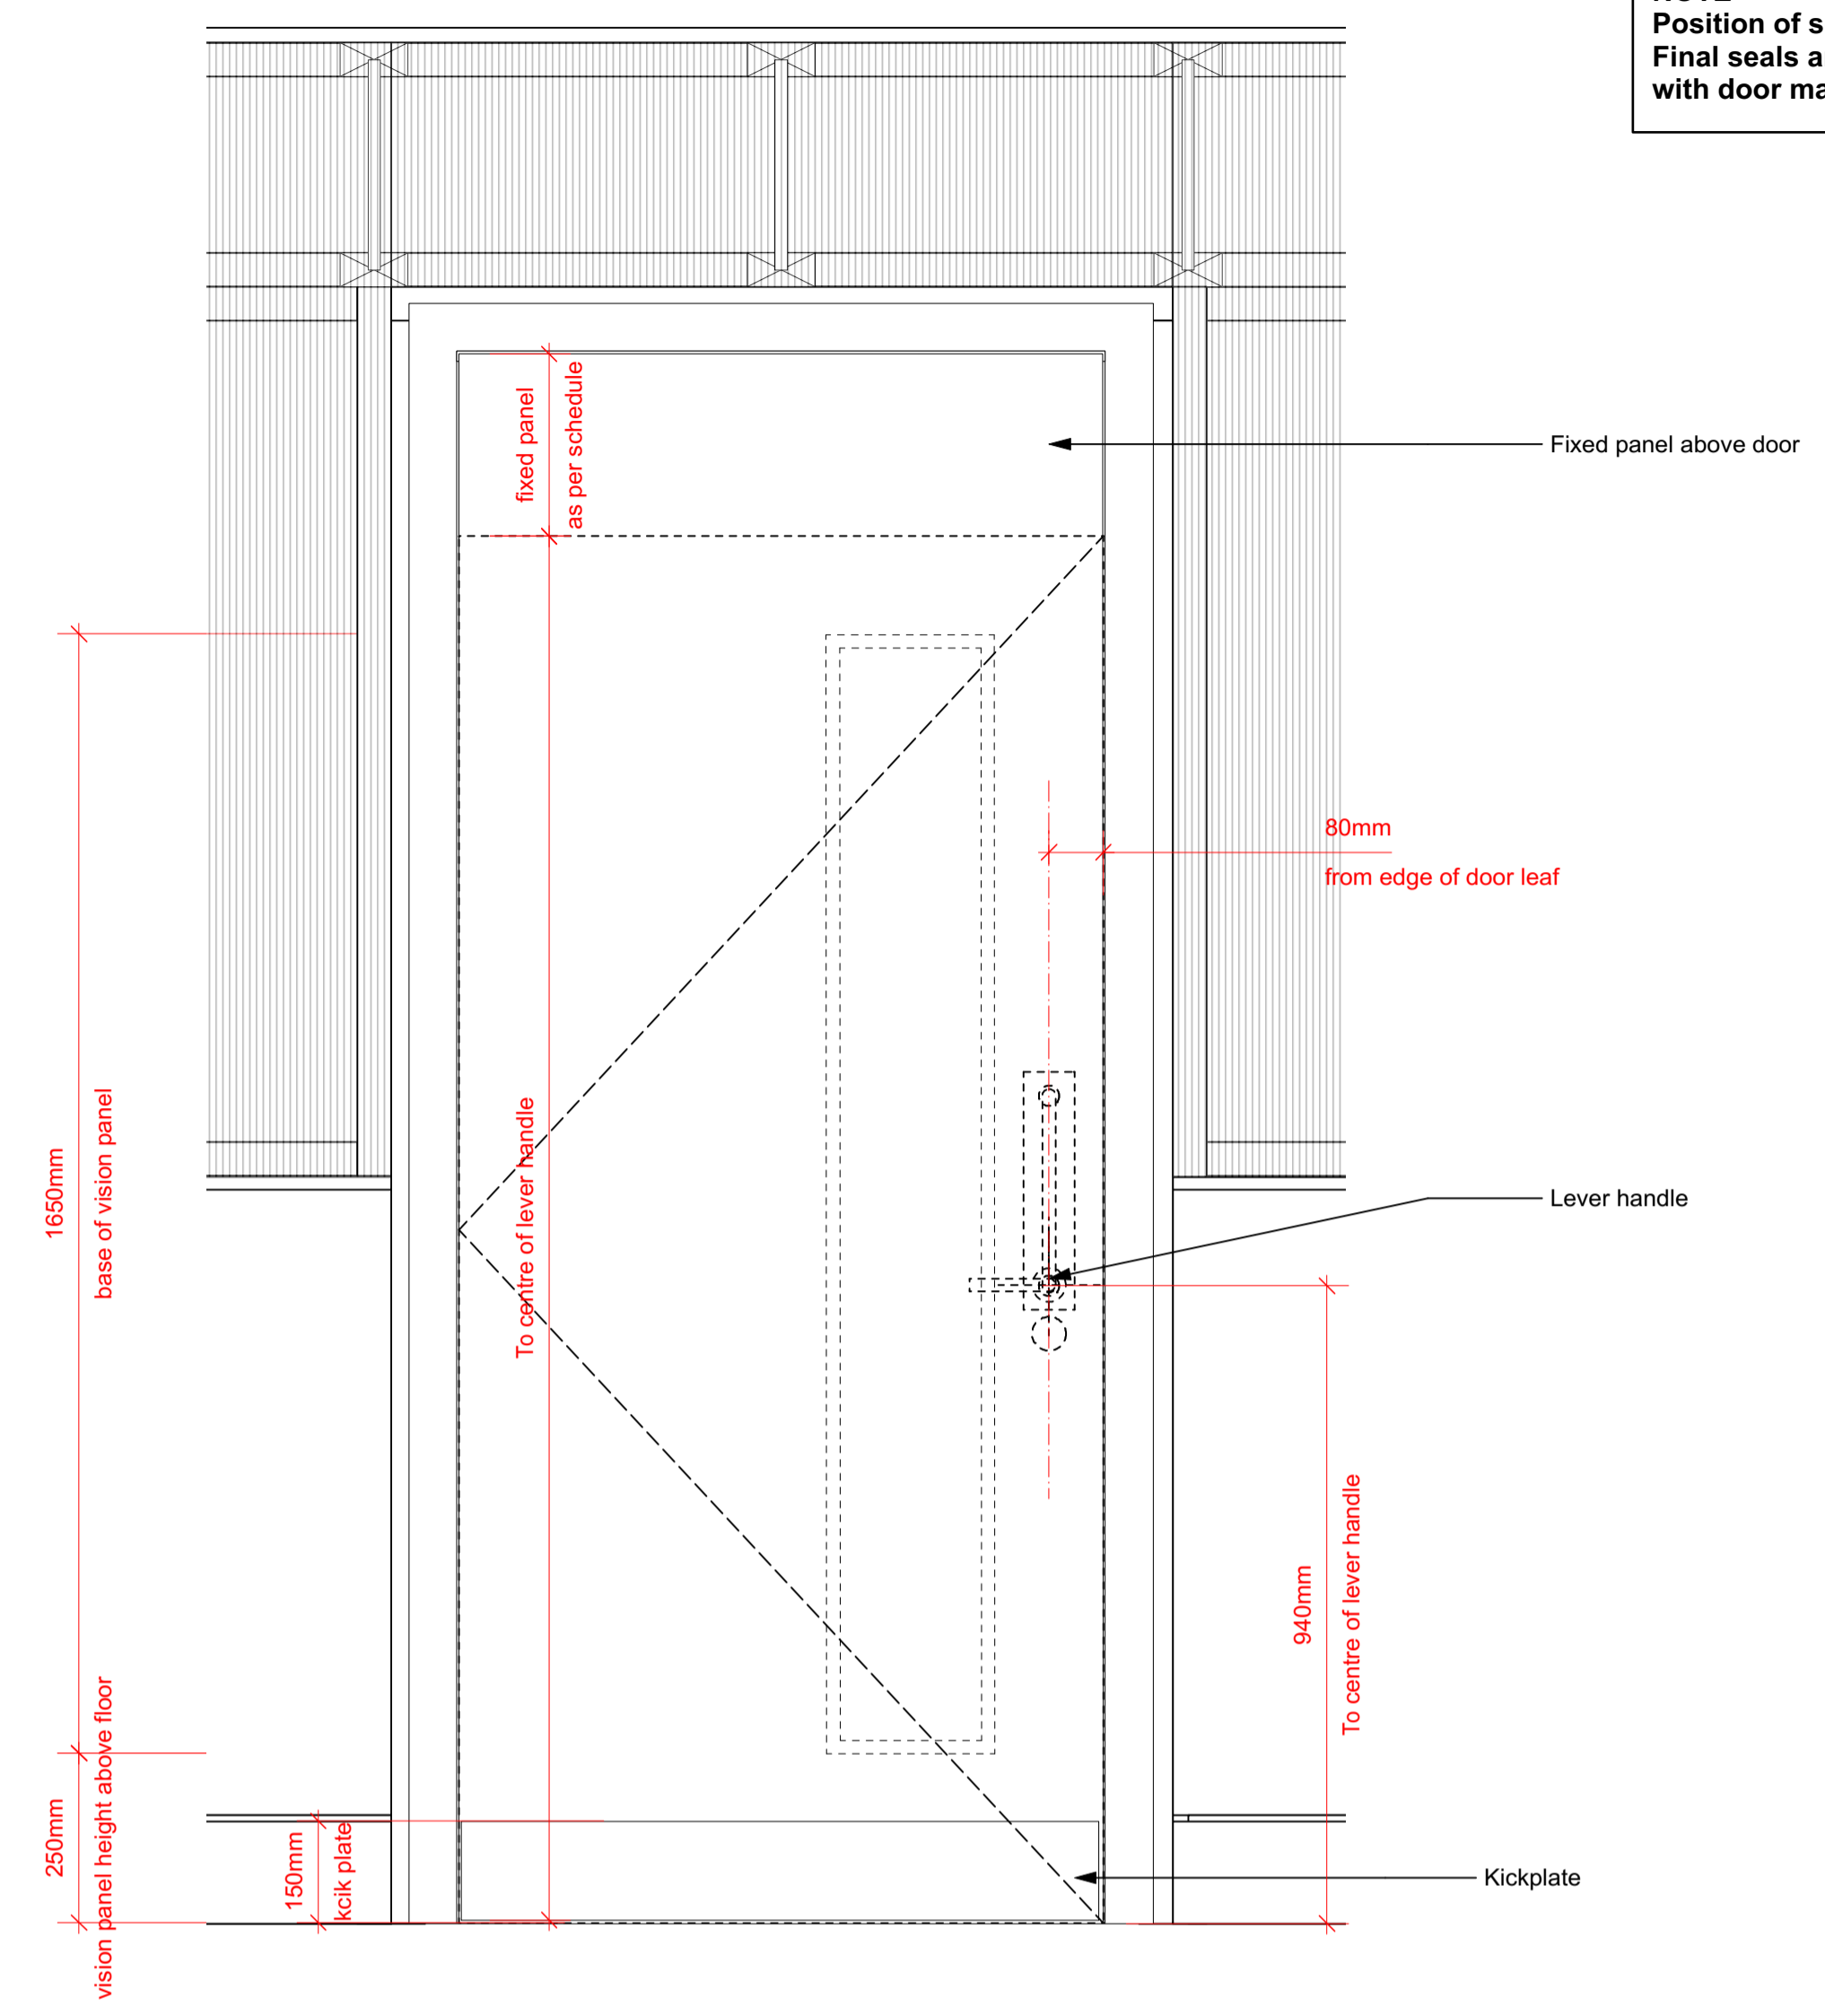


See specific door details for air transfer grille location

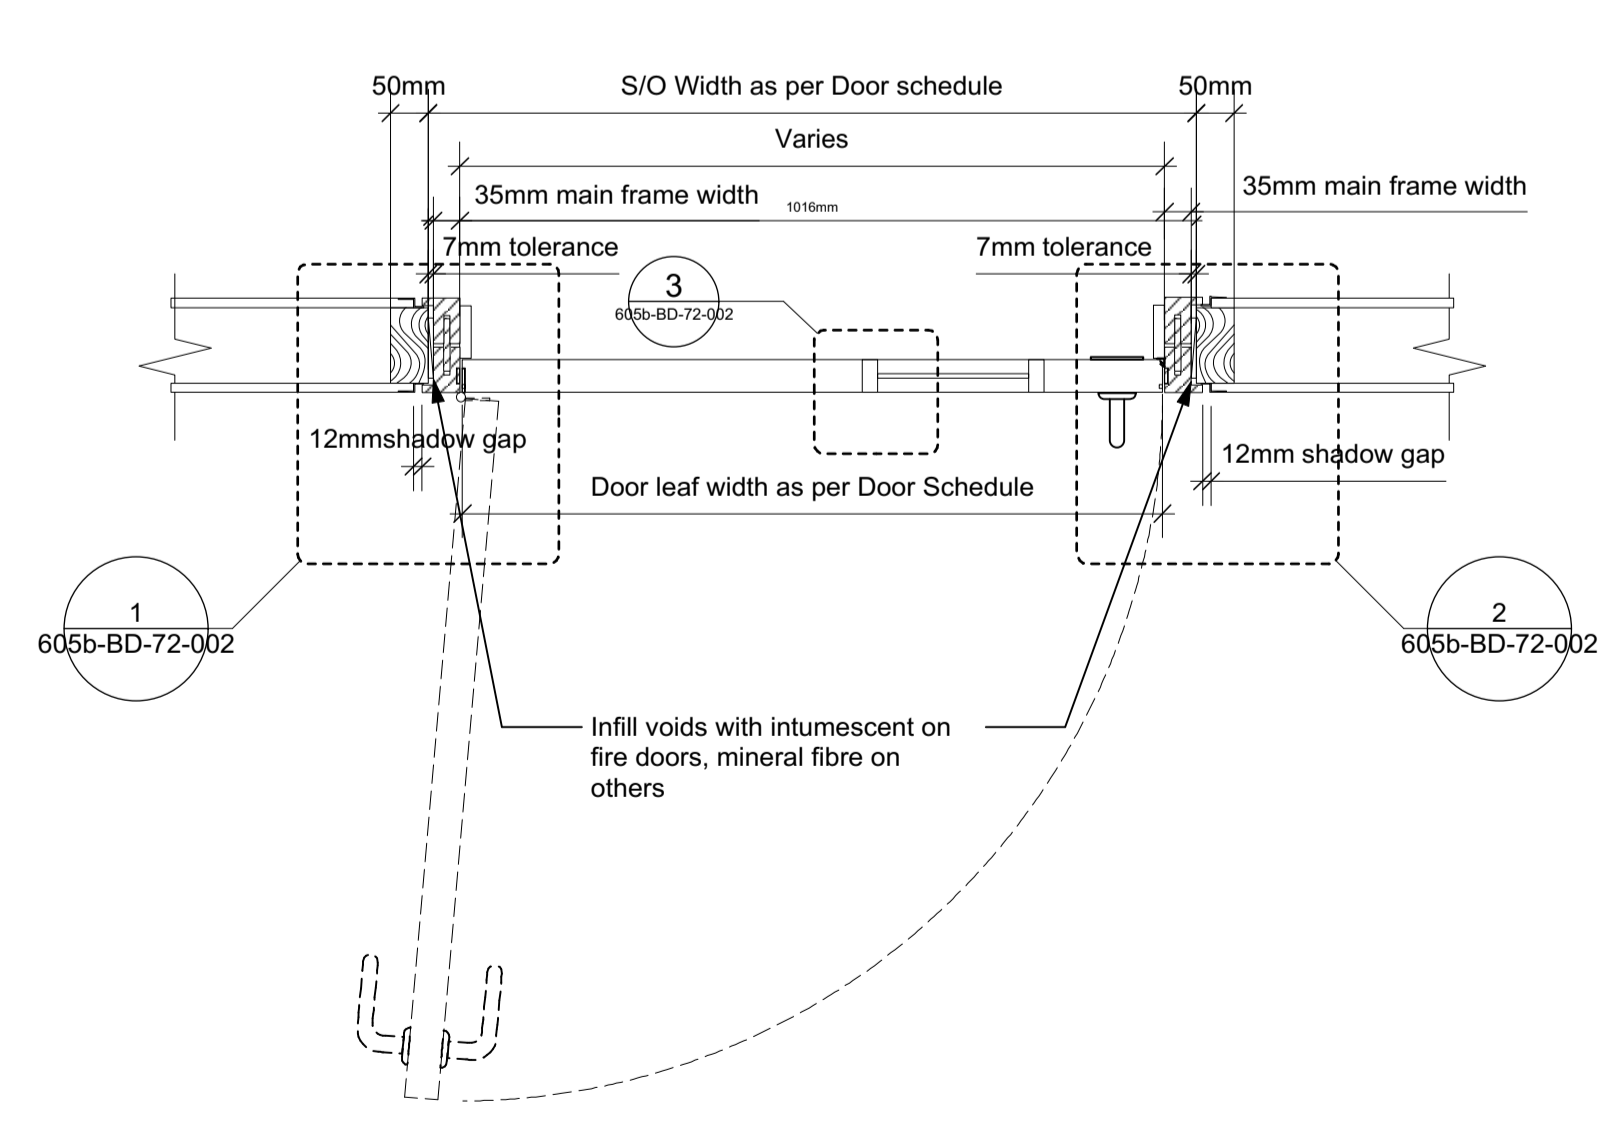

1 Typical Door - A Types / D type similar
Scale: 1:10

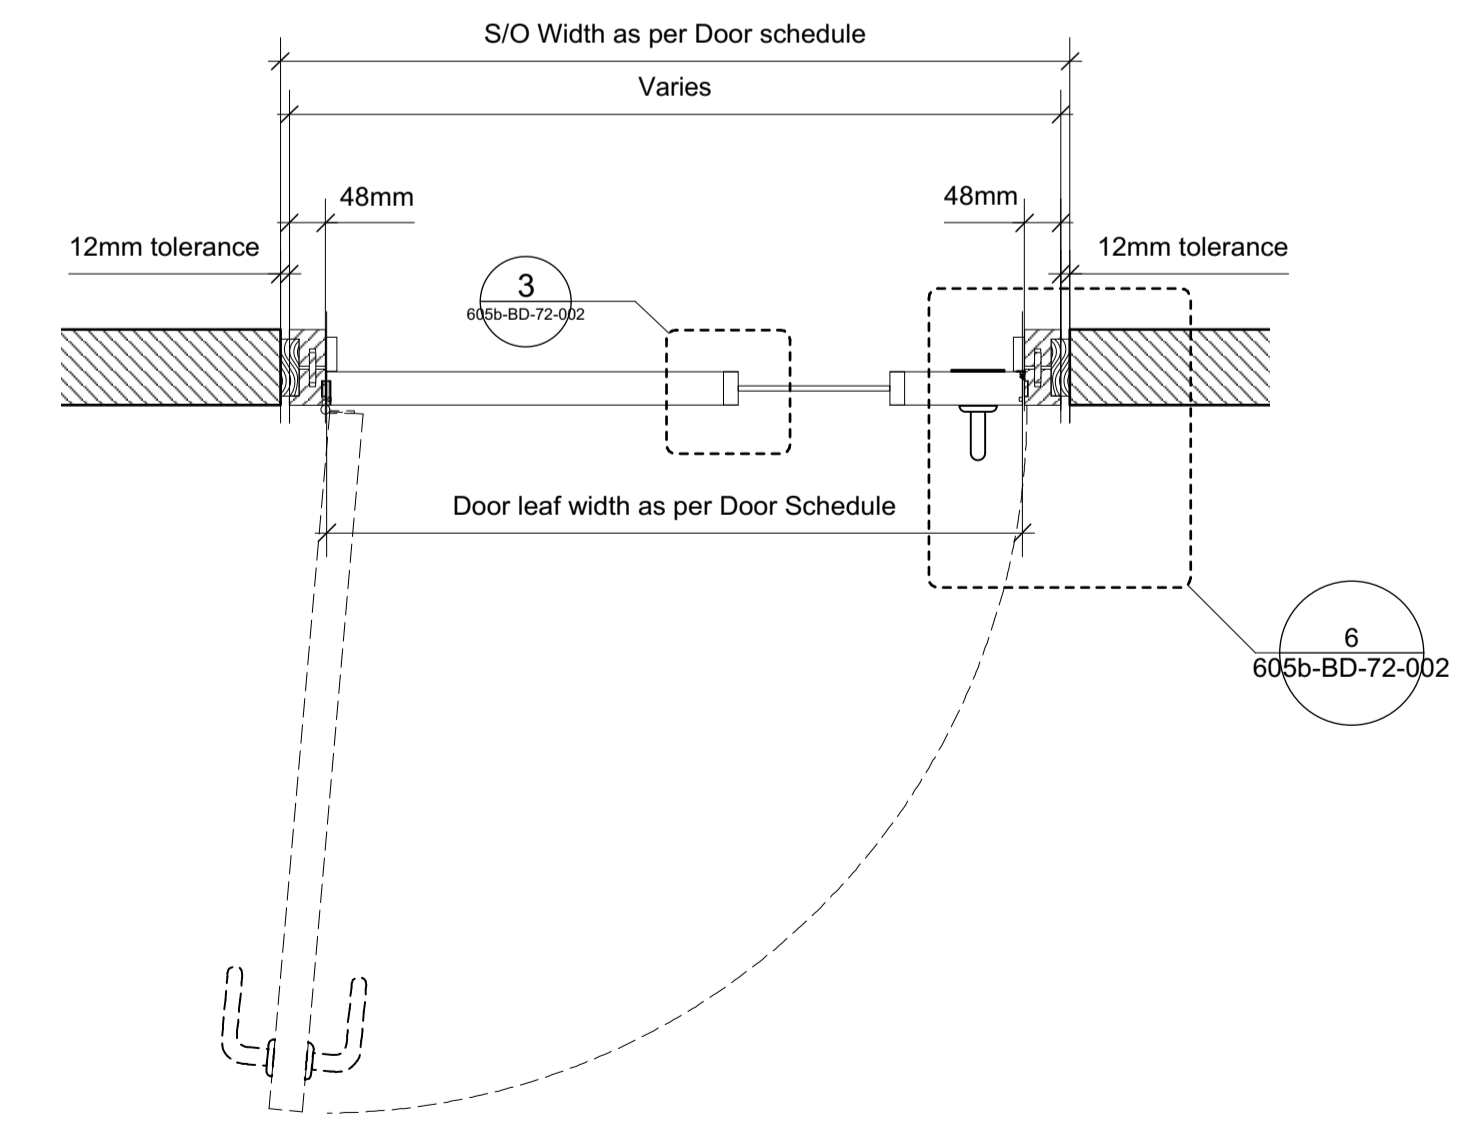

2 Typical Door - B types in existing masonry
Scale: 1:10

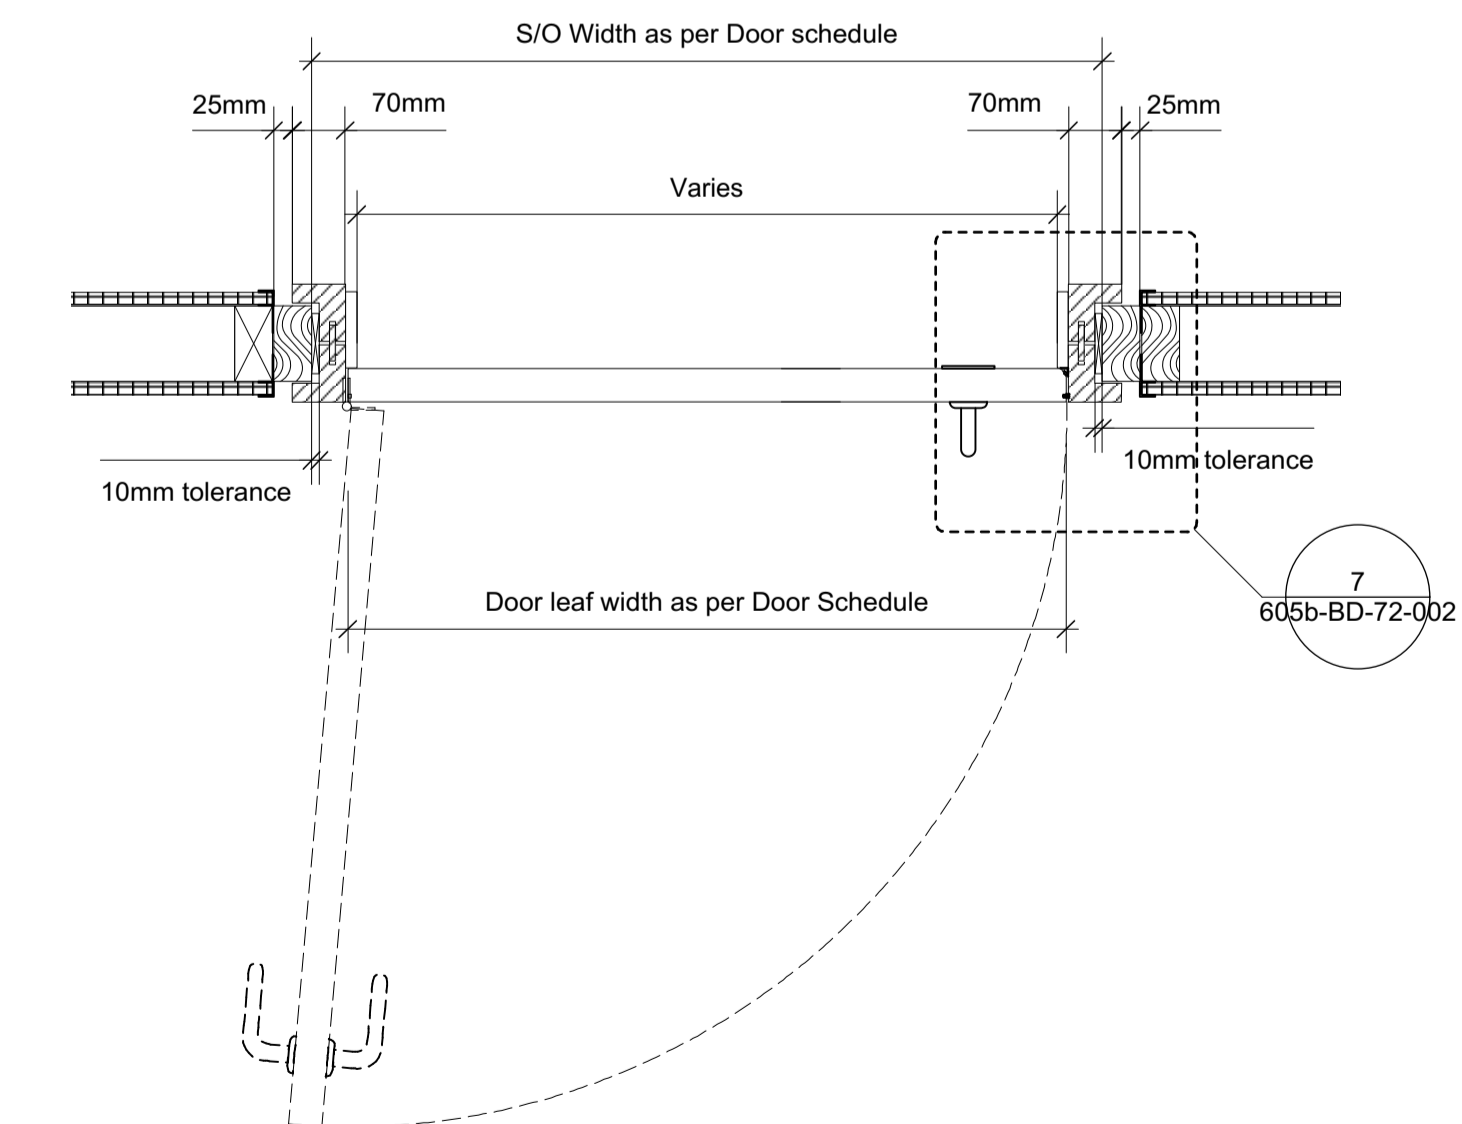

3 Typical Door - C types in polycarbonate wall
Scale: 1:10

P02	20.04.2021	ST	Revision panel to doors - reissued for tender
P01	02.11.20	ST	Issued for Tender
No.	Date	By	Comments
Revisions			

TENDER
Drawing Status

**NATIONAL MUSEUM OF THE ROYAL NAVY
HISTORIC SHIPS WORKSHOP**
Dannatt, Johnson Architects
Unit 1 The Wireworks, 77 Great Suffolk Street, London SE1 0BU
Telephone (020) 7357 7100 Fax (020) 7357 7200

Drawing Title
Typical Door Details - for new stud walls
Drawing Number
605b-BD-72-001

Drawn	Checked	Scale	Date	Revision
ST	DJ	1:10@A1	Oct 2020	P02