

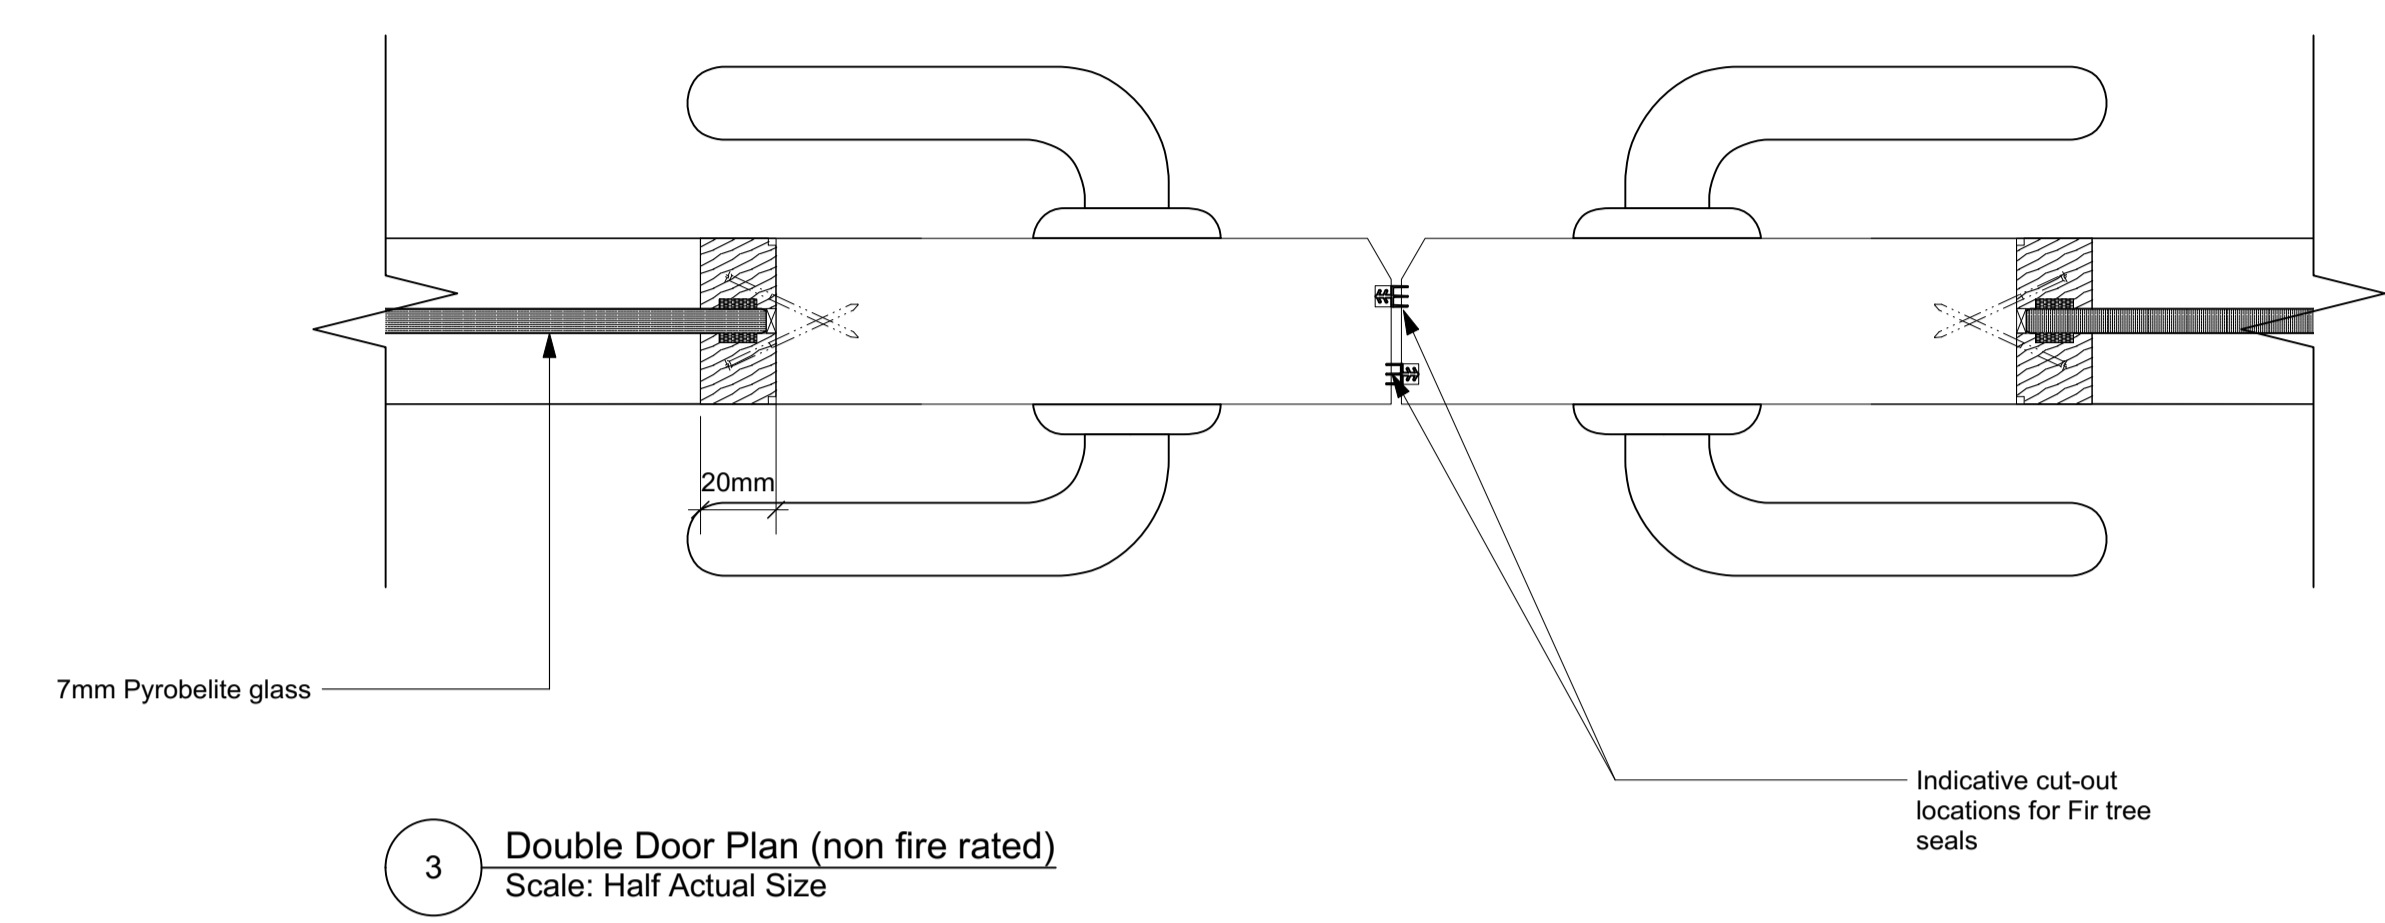


**NOTE**  
 Position of seals shown indicatively  
 Final seals and locations to be confirmed  
 with door manufacturer

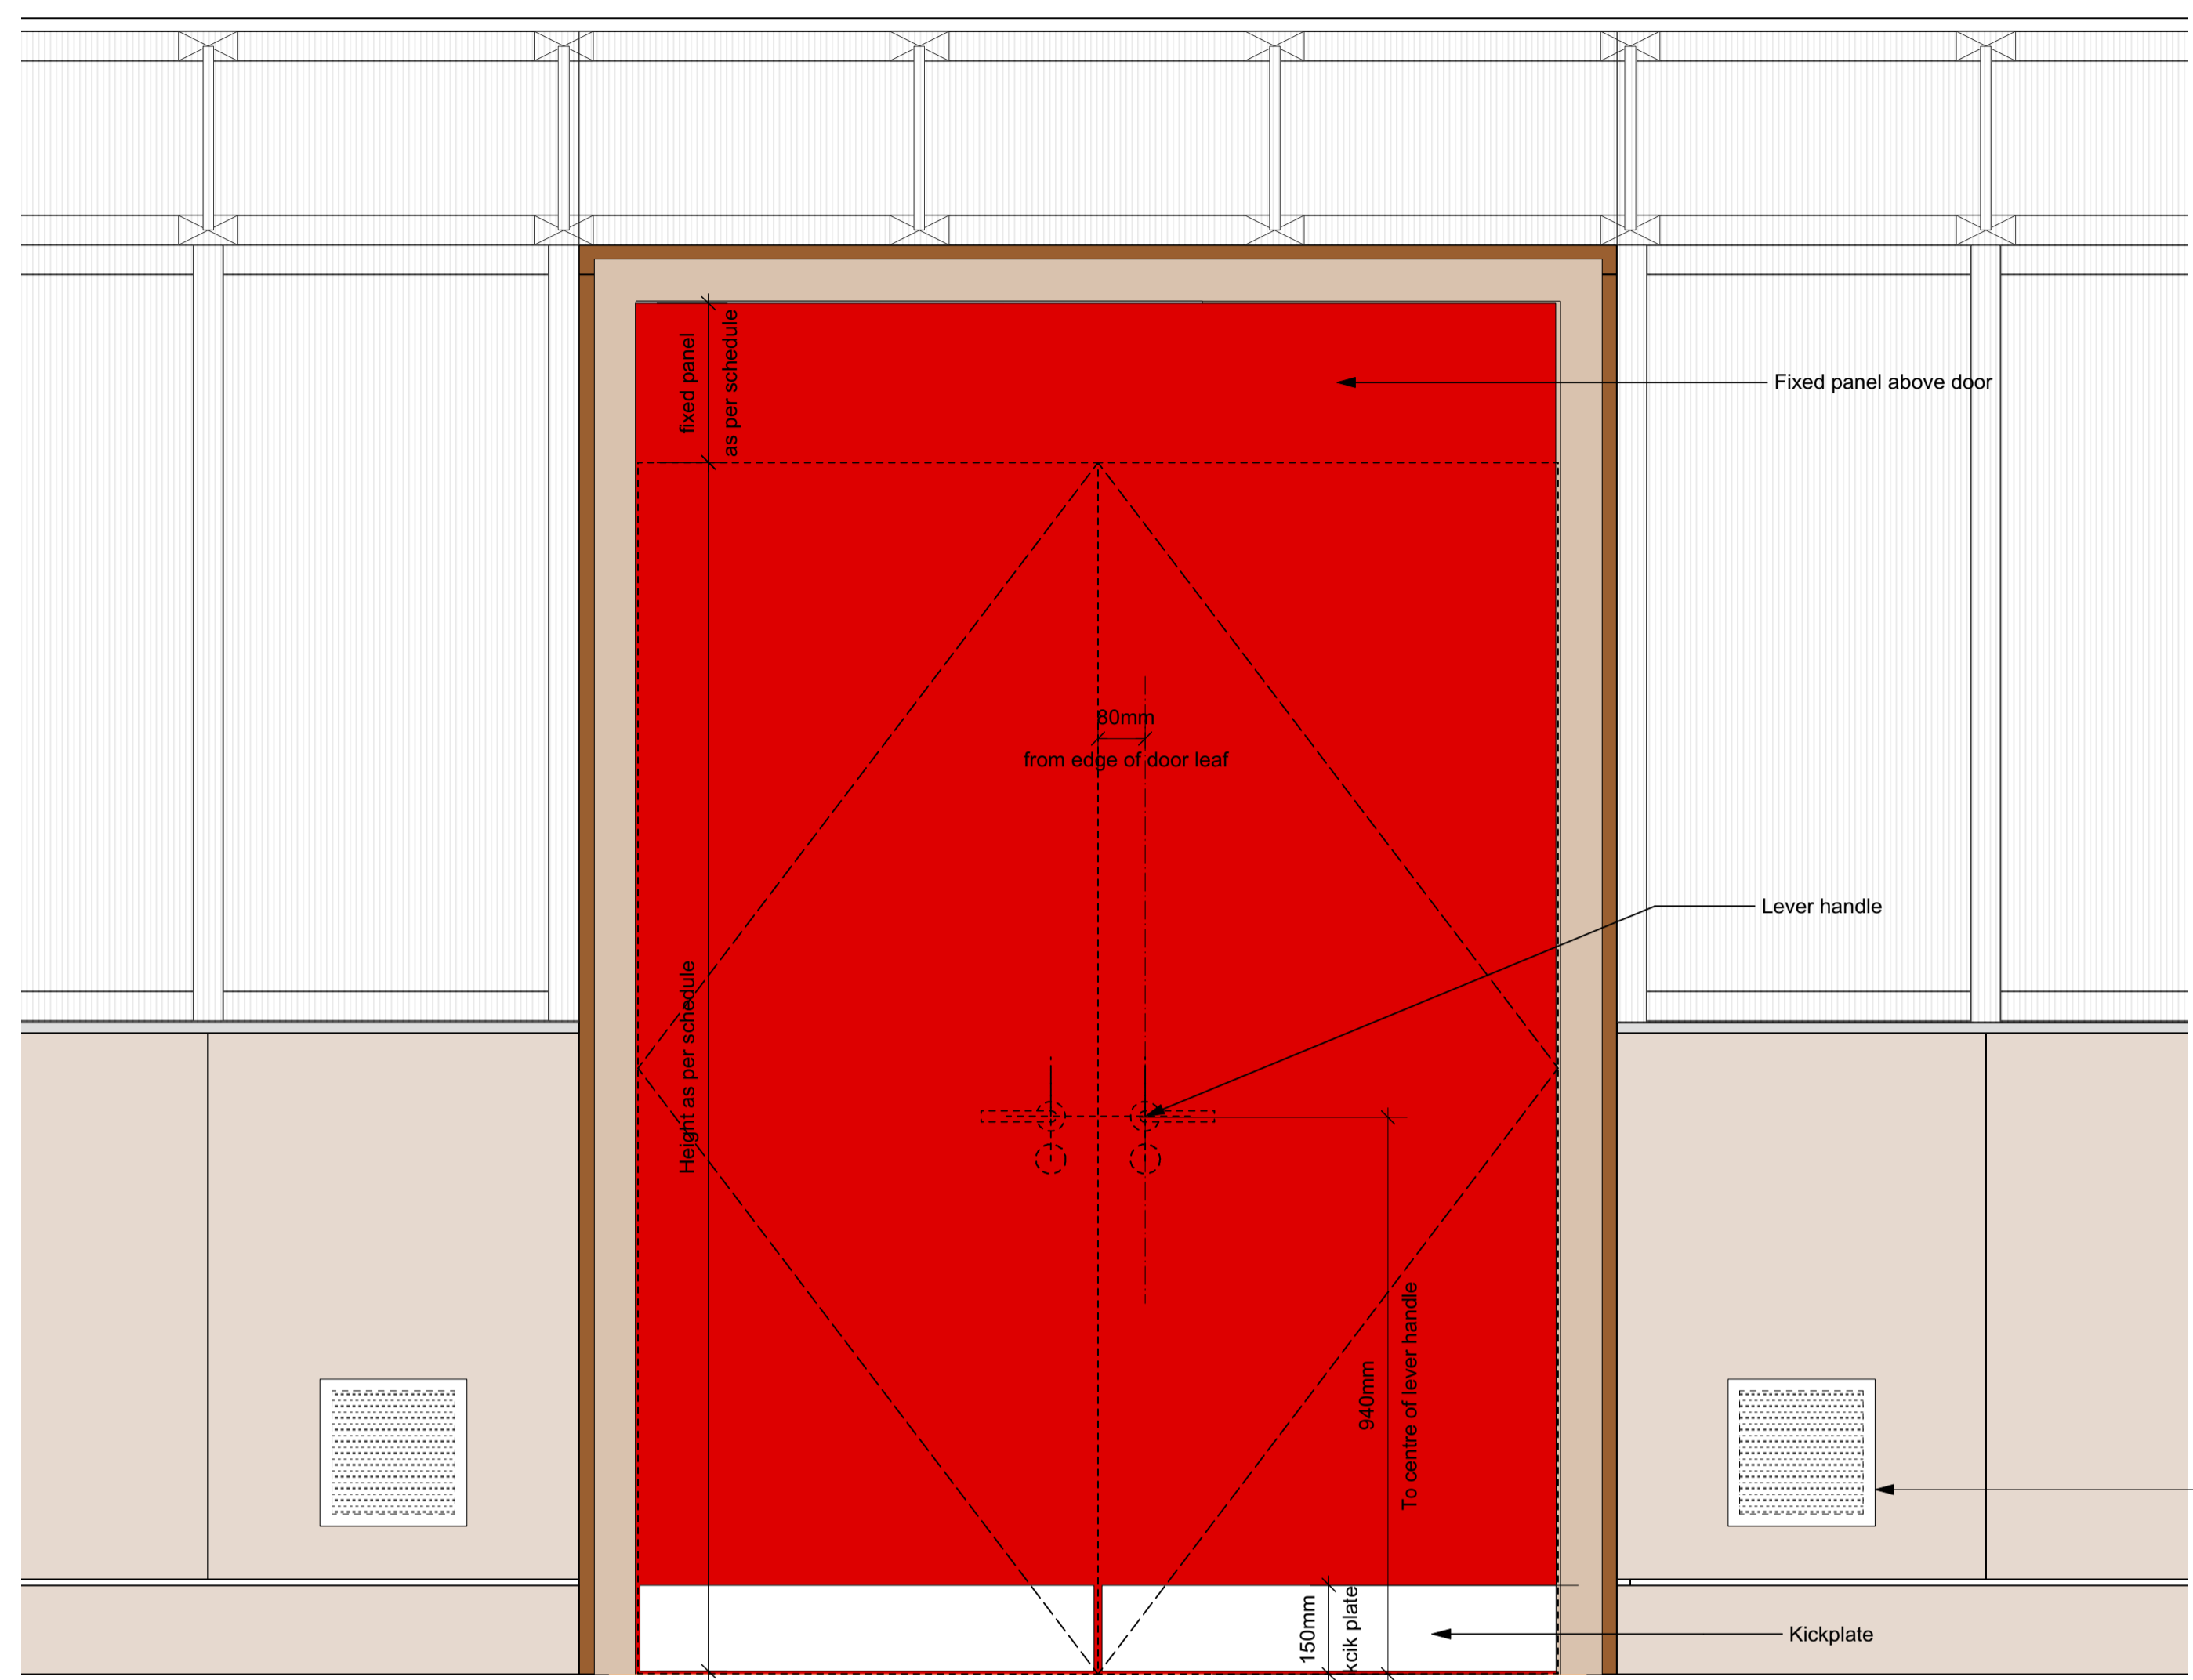

Air transfer grille installed to  
 centre birch panel adjacent to  
 double door  
 Lorient LVN20S 248 x 248mm  
 Silver  
 (non fire rated)

1 Double Door D-G15-02 Elevation  
 Scale: 1:10

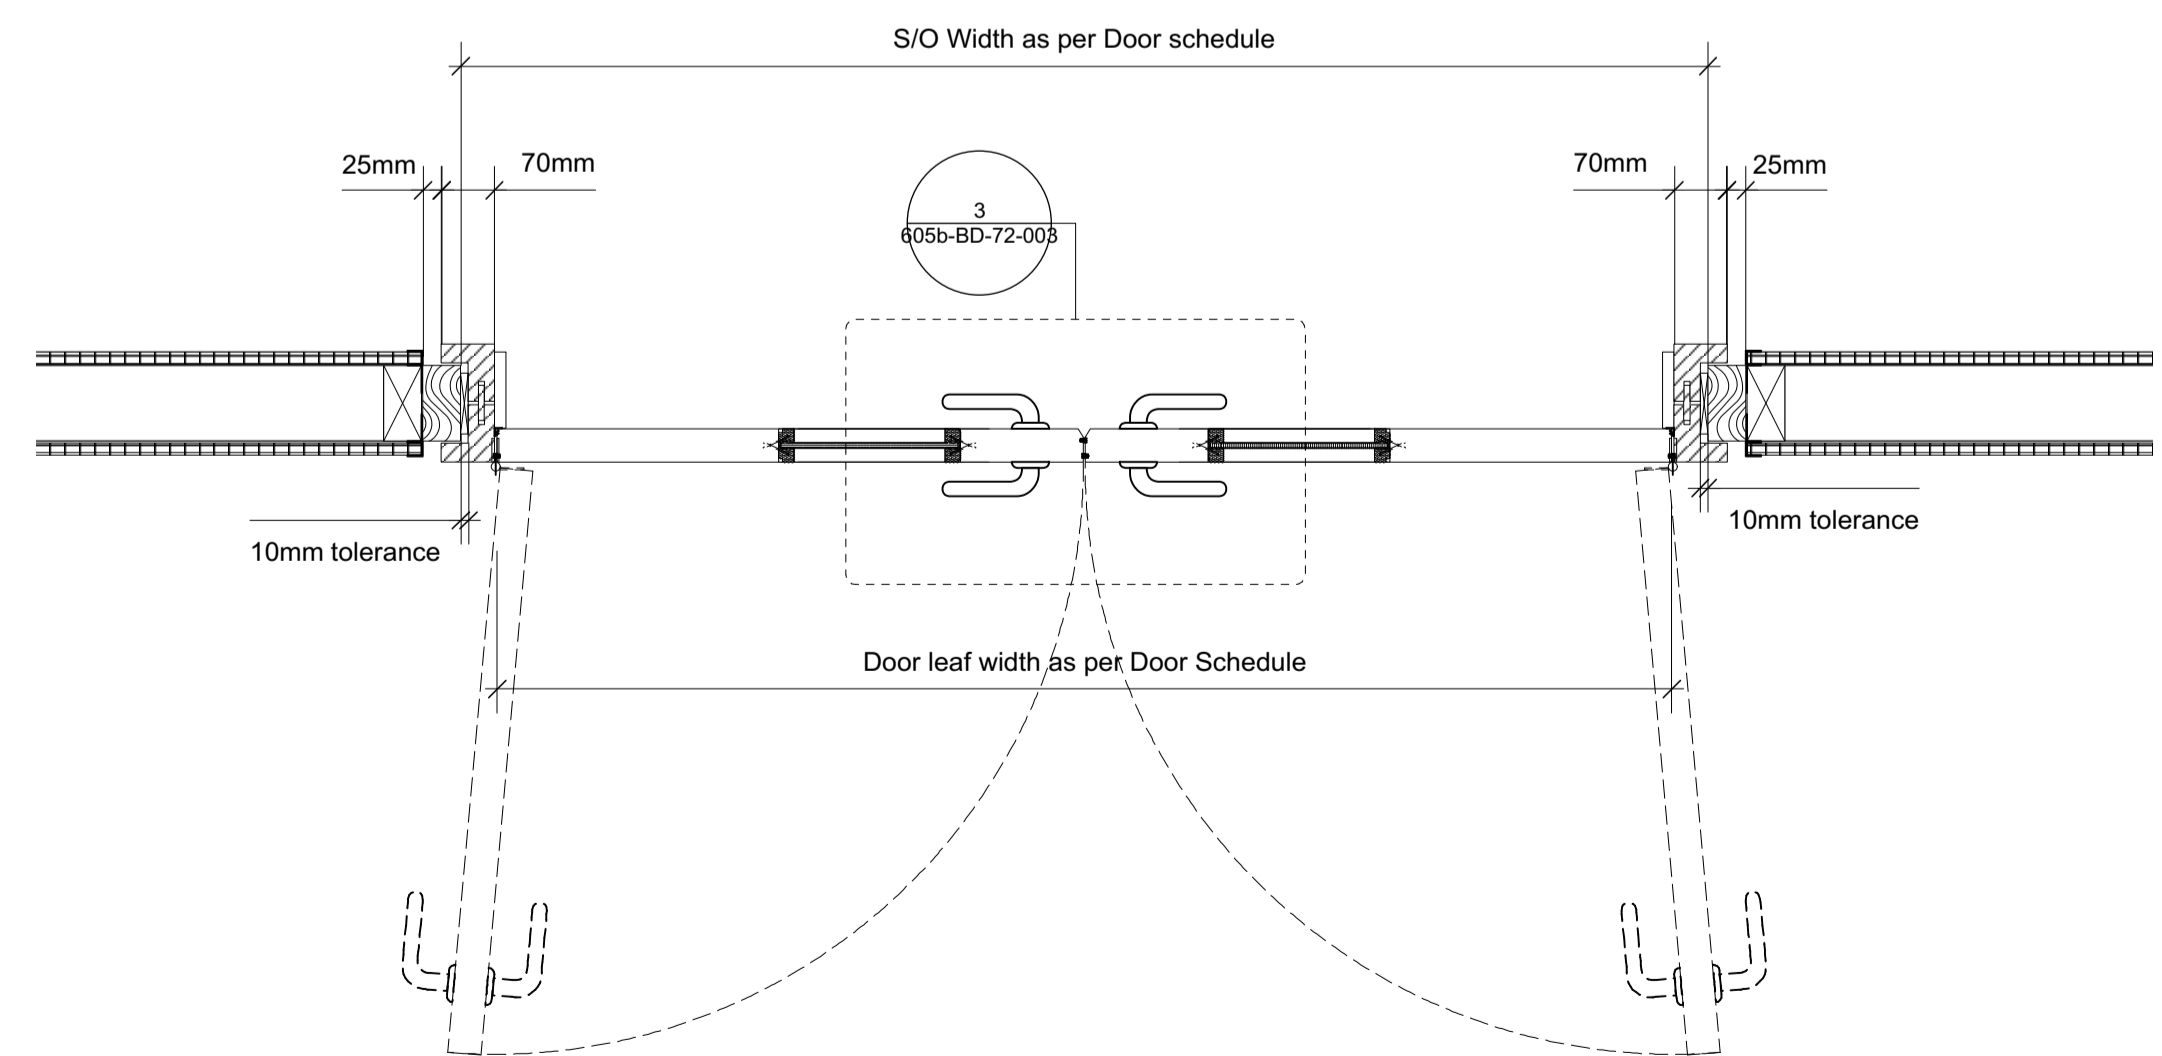

2 Double Door Plan  
 Scale: 1:10

No.	Date	By	Comments
Revisions			

**TENDER**  
 Drawing Status

**NATIONAL MUSEUM OF THE ROYAL NAVY**  
 HISTORIC SHIPS WORKSHOP  
**Dannatt, Johnson Architects**  
 Unit 1 The Wireworks, 77 Great Suffolk Street, London SE1 0BU  
 Telephone (020) 7357 7100 Fax (020) 7357 7200

Drawing Title  
**Double door details**

Drawing Number  
**605b-BD-72-003**

Drawn	Checked	Scale	Date	Revision
ST	DJ	1:10@A1	Mar 2021	-