




Door G10-02 Plan (1:20)

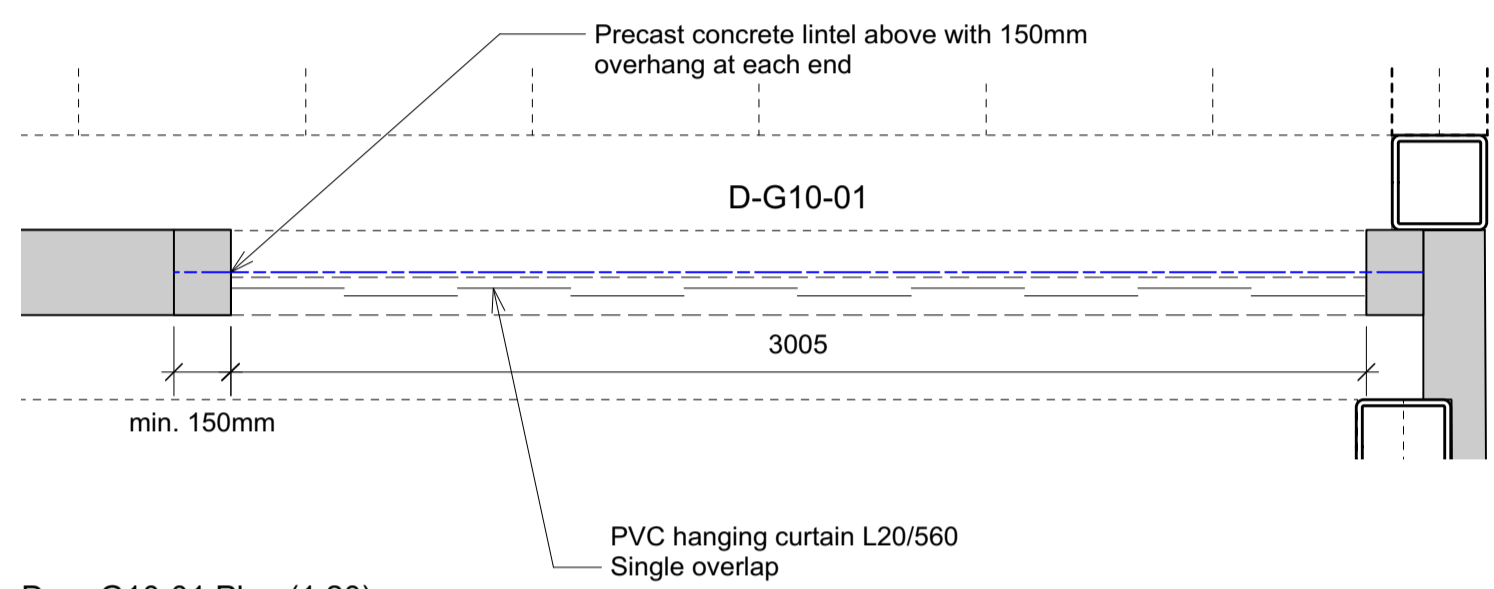


Door G10-01 Plan (1:20)

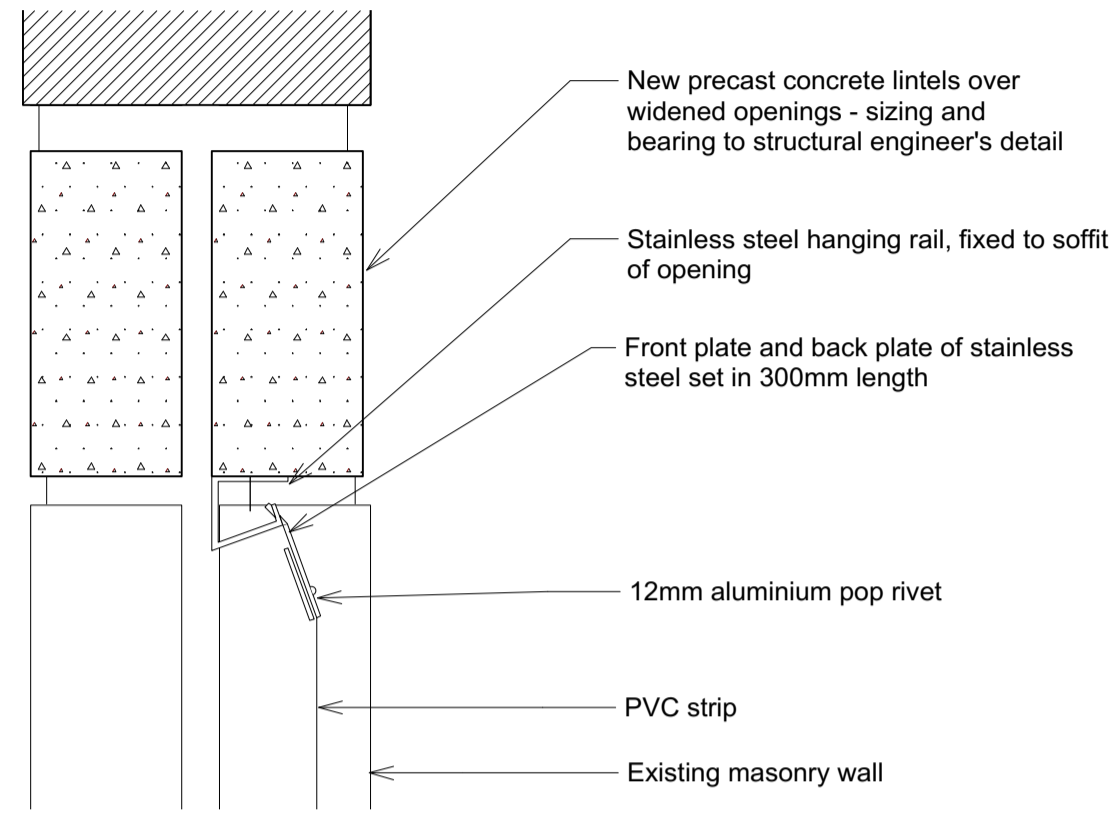

Detail Section (1:5)

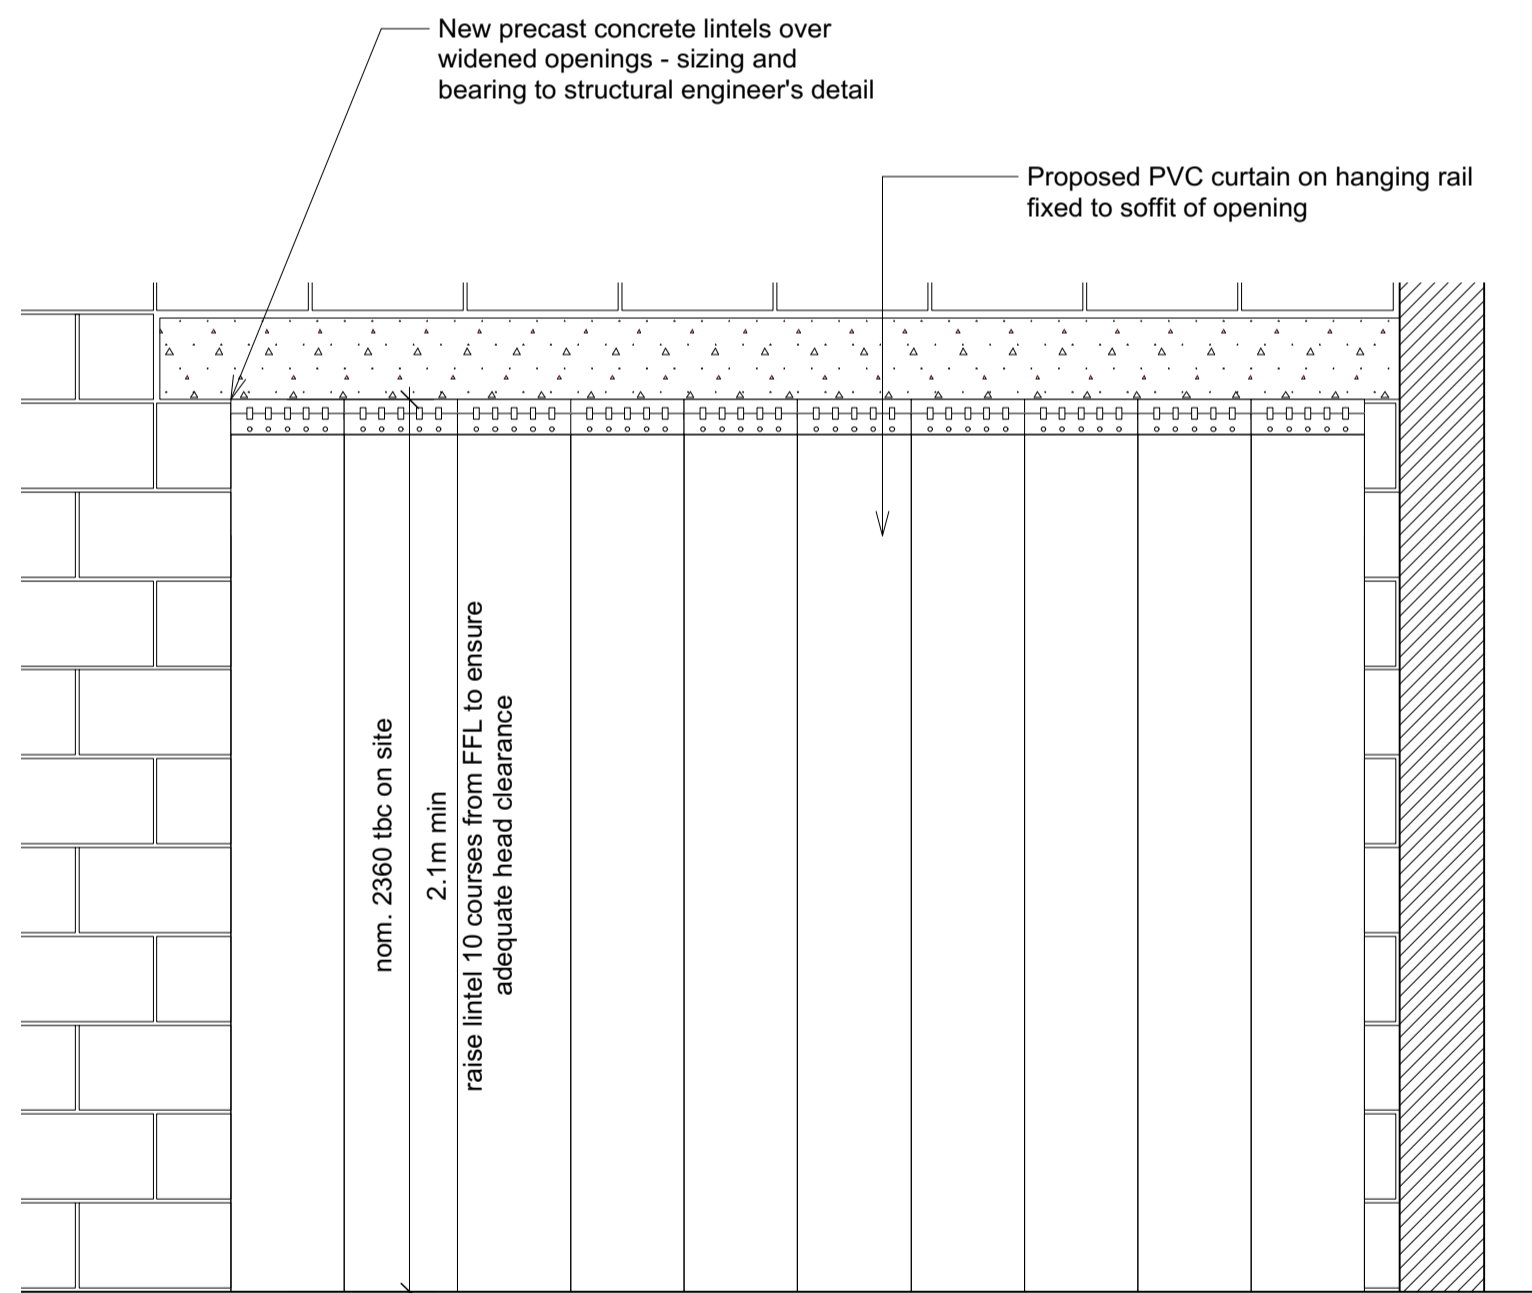

G10-01 Elevation (1:20)

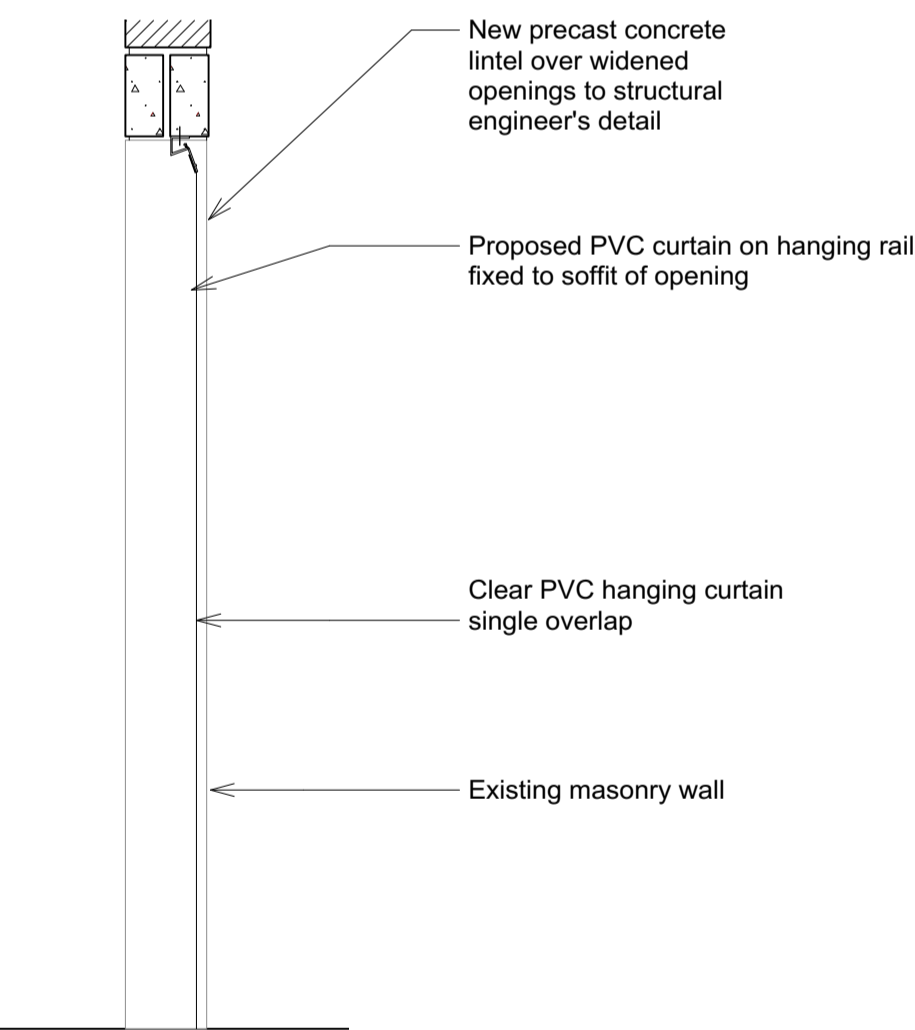

G10-01 Section (1:20)

P01	02.11.2020	ST	Issued for Tender
No.	Date	By	Comments
Revisions			

TENDER

Drawing Status

NATIONAL MUSEUM OF THE ROYAL NAVY
HISTORIC SHIPS WORKSHOP

Dannatt, Johnson Architects
Unit 1 The Wireworks, 77 Great Suffolk Street, London SE1 0BU
Telephone (020) 7357 7100 Fax (020) 7357 7200

Drawing Title
Proposed PVC Curtain Details

Drawing Number
605b-BD-72-020

Drawn	Checked	Scale	Date	Revision
ST	DJ	1:20@A1	Oct 2020	P01