




5 Long Section through Laminating Cabin
Scale: 1:20

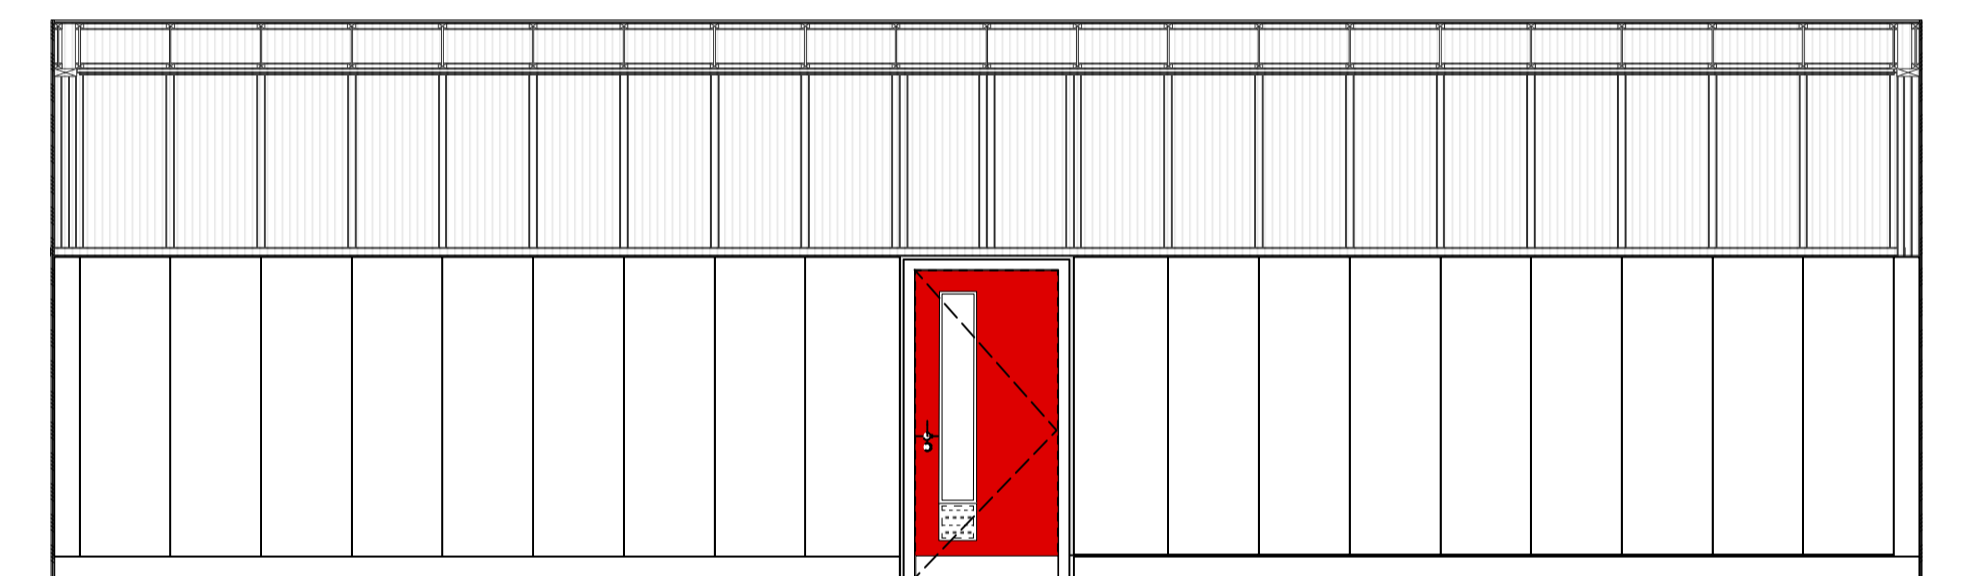

3 External Elevation of Laminating Cabin
Scale: 1:50

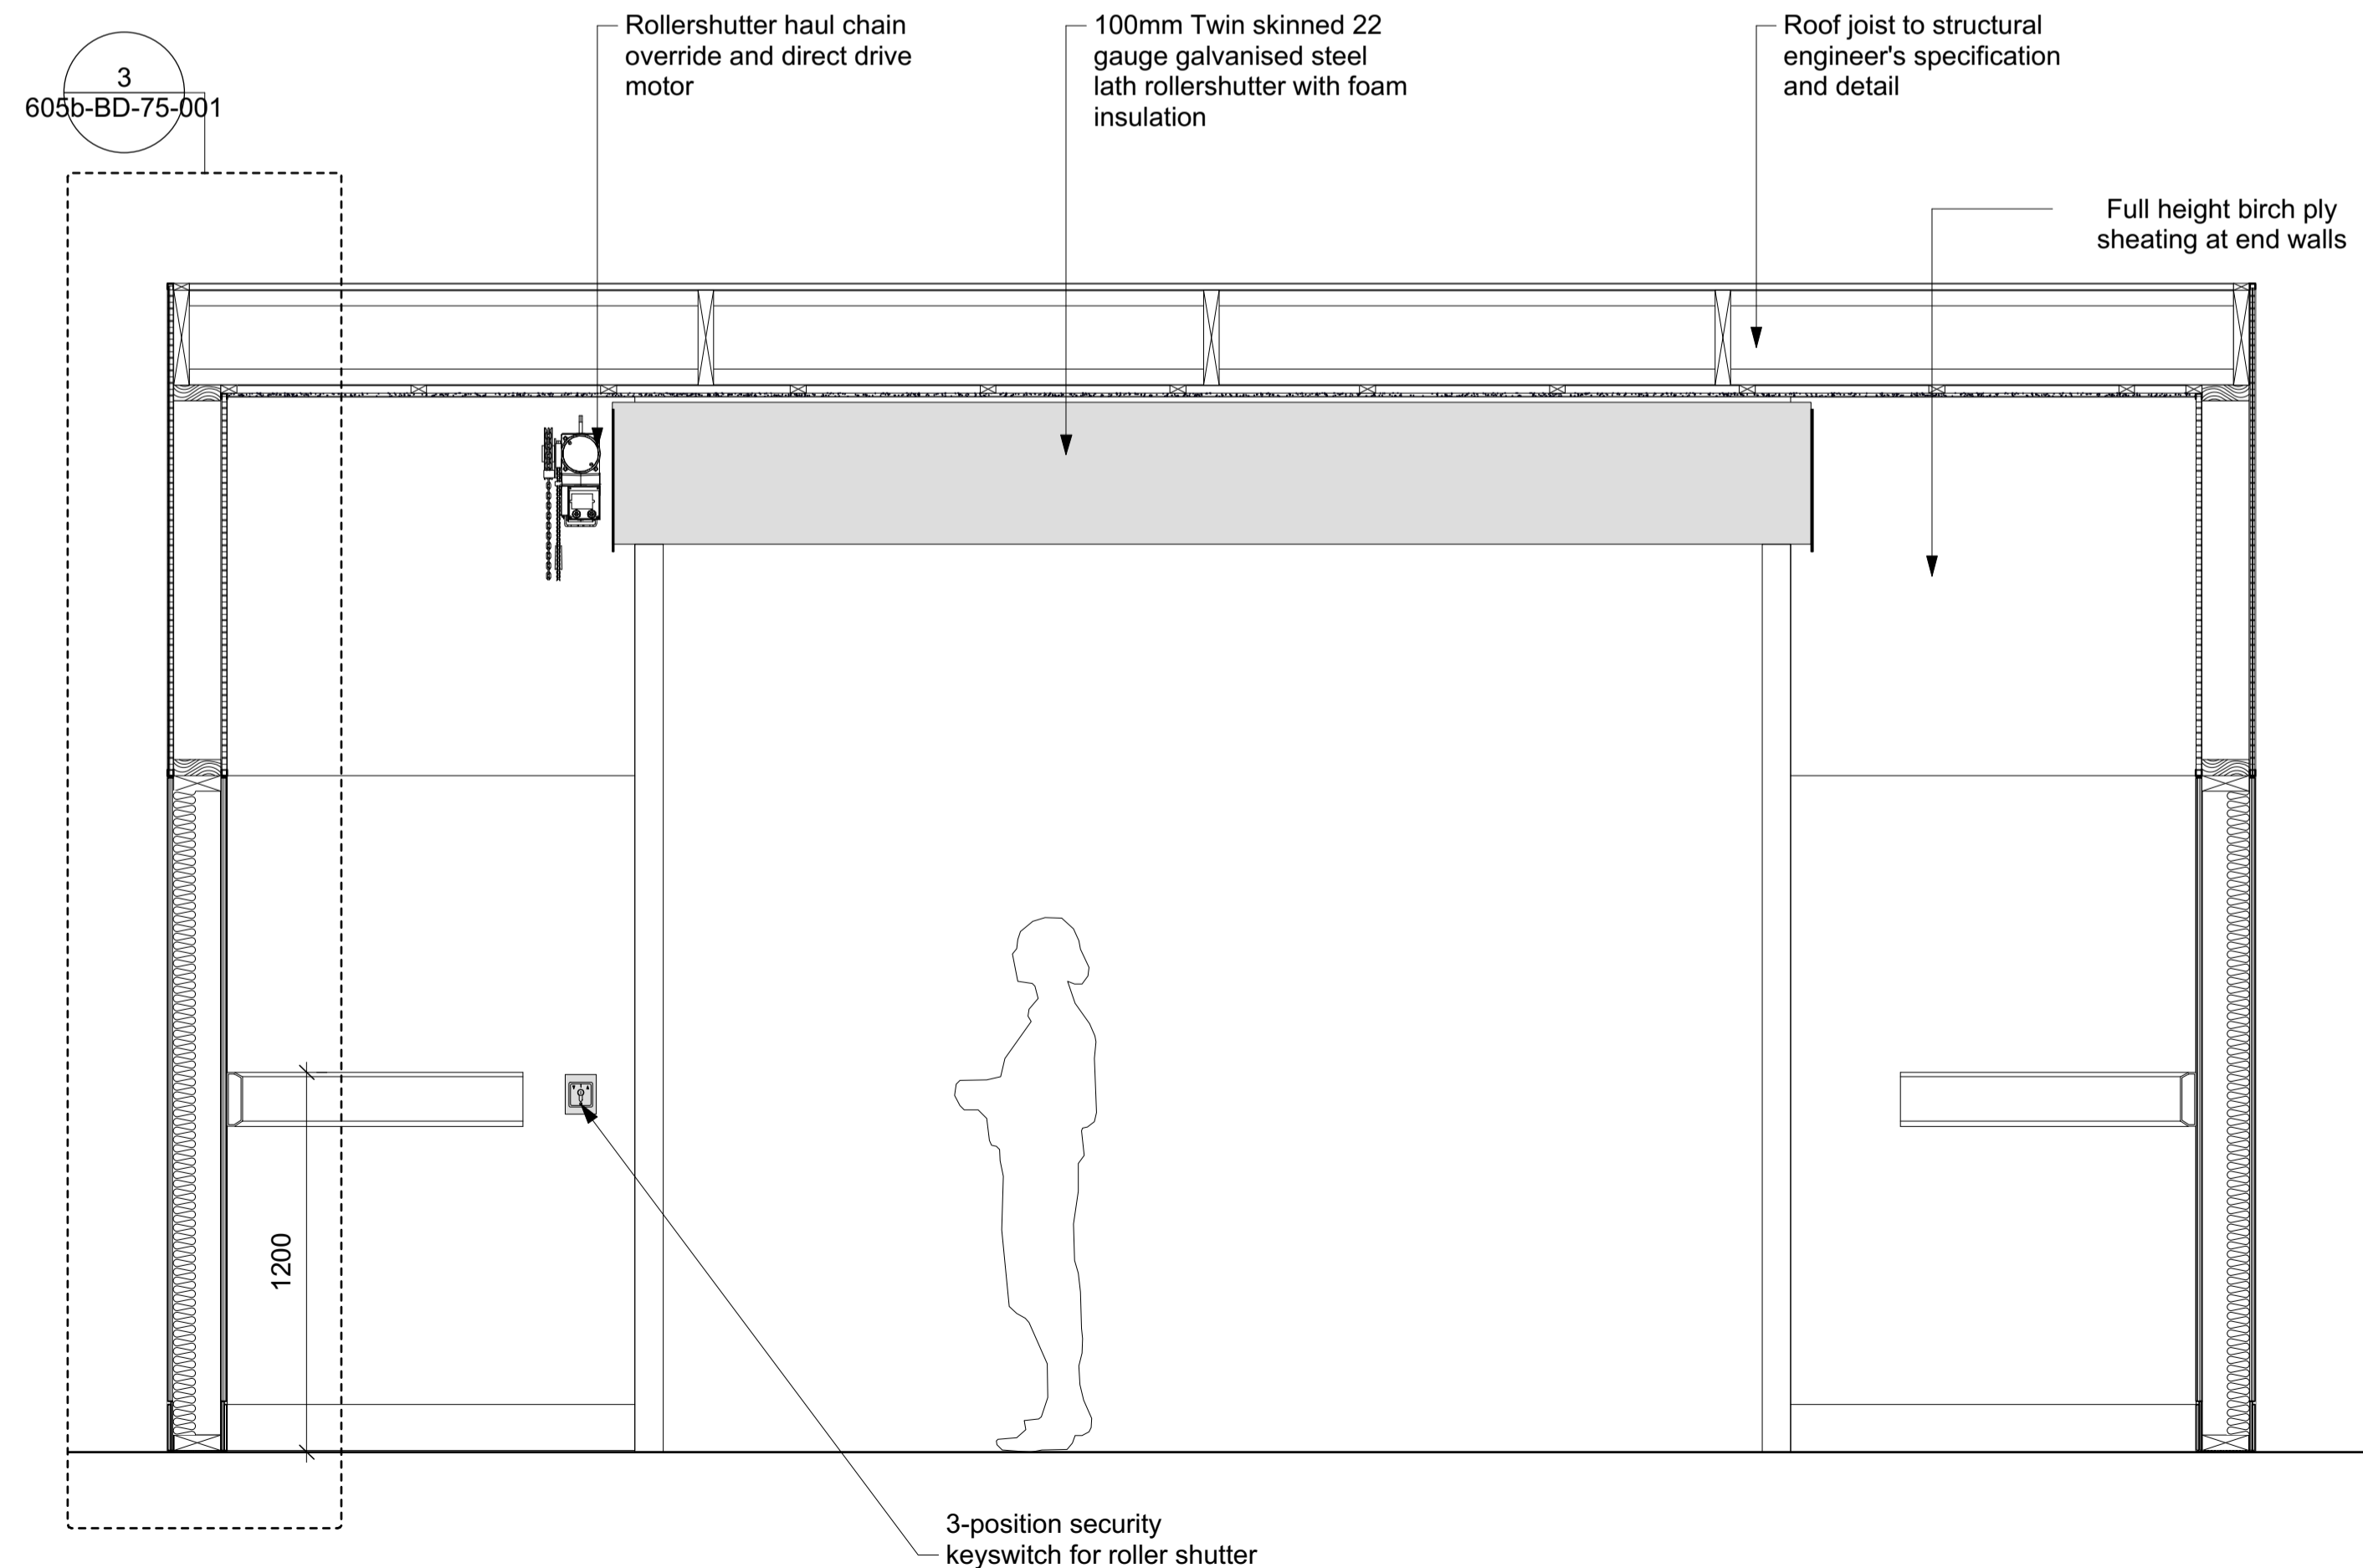

2 Internal Elevation of Roller Shutter
Scale: 1:20

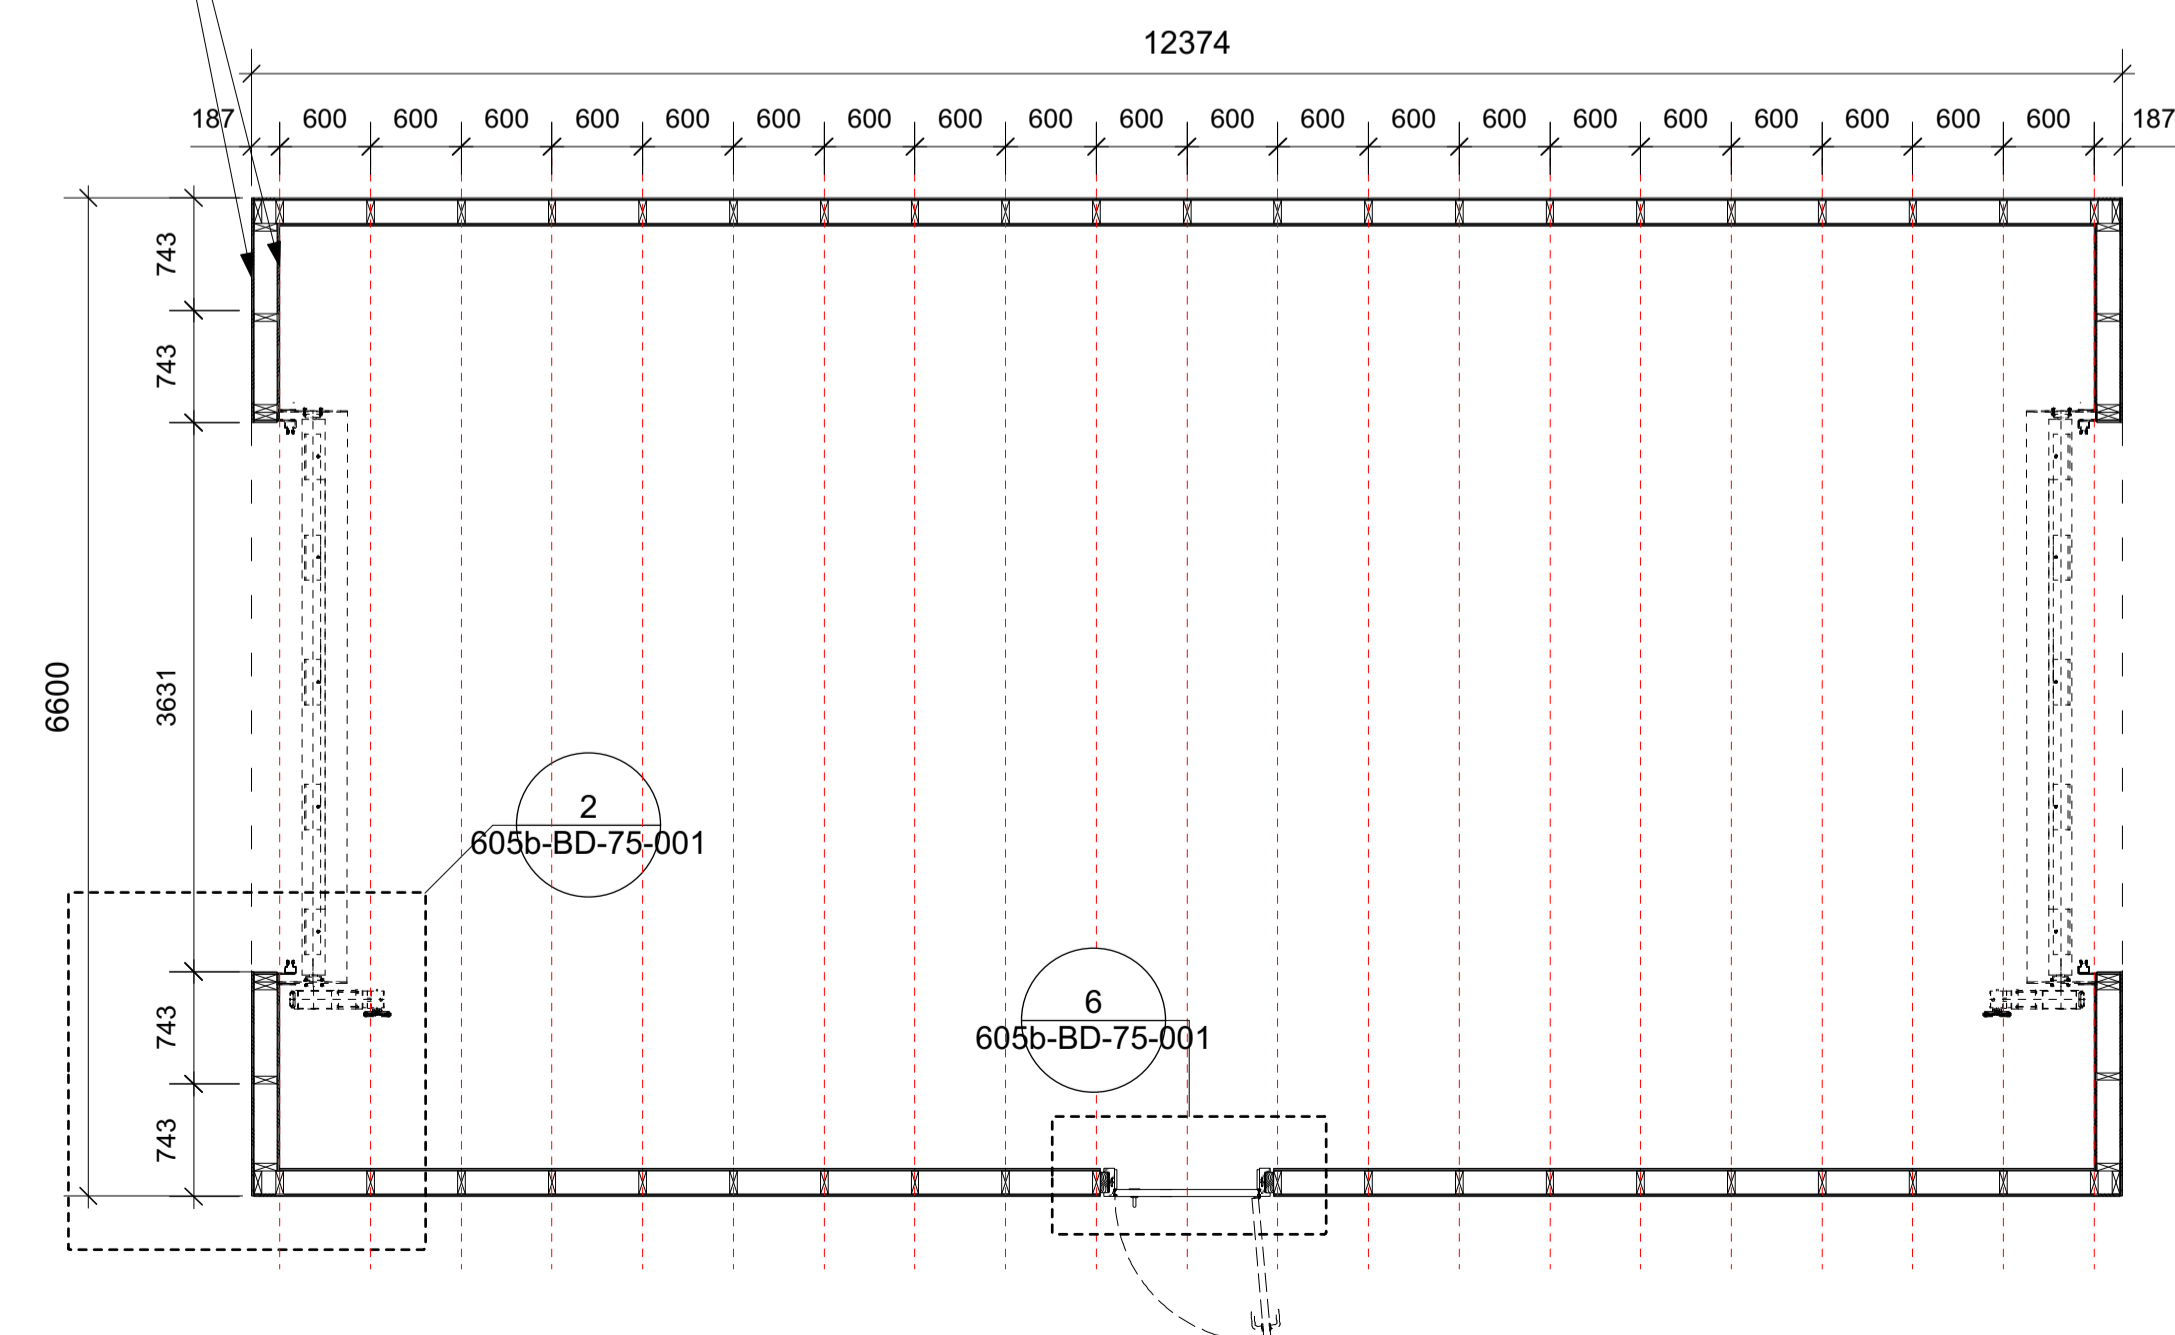

4 Plan of Laminating Cabin (1m AFFL)
Scale: 1:50

P03 20.04.2021	ST	Corner post revisions - issued for tender	
P02 18.03.2021	ST	Vision panel to doors	
P01 02.11.2020	ST	Issued for Tender	
No.	Date	By	Comments
Revisions			

TENDER
Drawing Status

**NATIONAL MUSEUM OF THE ROYAL NAVY
HISTORIC SHIPS WORKSHOP**
Dannatt, Johnson Architects
Unit 1 The Wireworks, 77 Great Suffolk Street, London SE1 0BU
Telephone (020) 7357 7100 Fax (020) 7357 7200

Drawing Title
Laminating Cabin

Drawing Number
605b-BD-75-000

Drawn	Checked	Scale	Date	Revision
ST	DJ	1:20@A1	Oct 2020	P03