



1 Long Section AA
Scale: 1:100

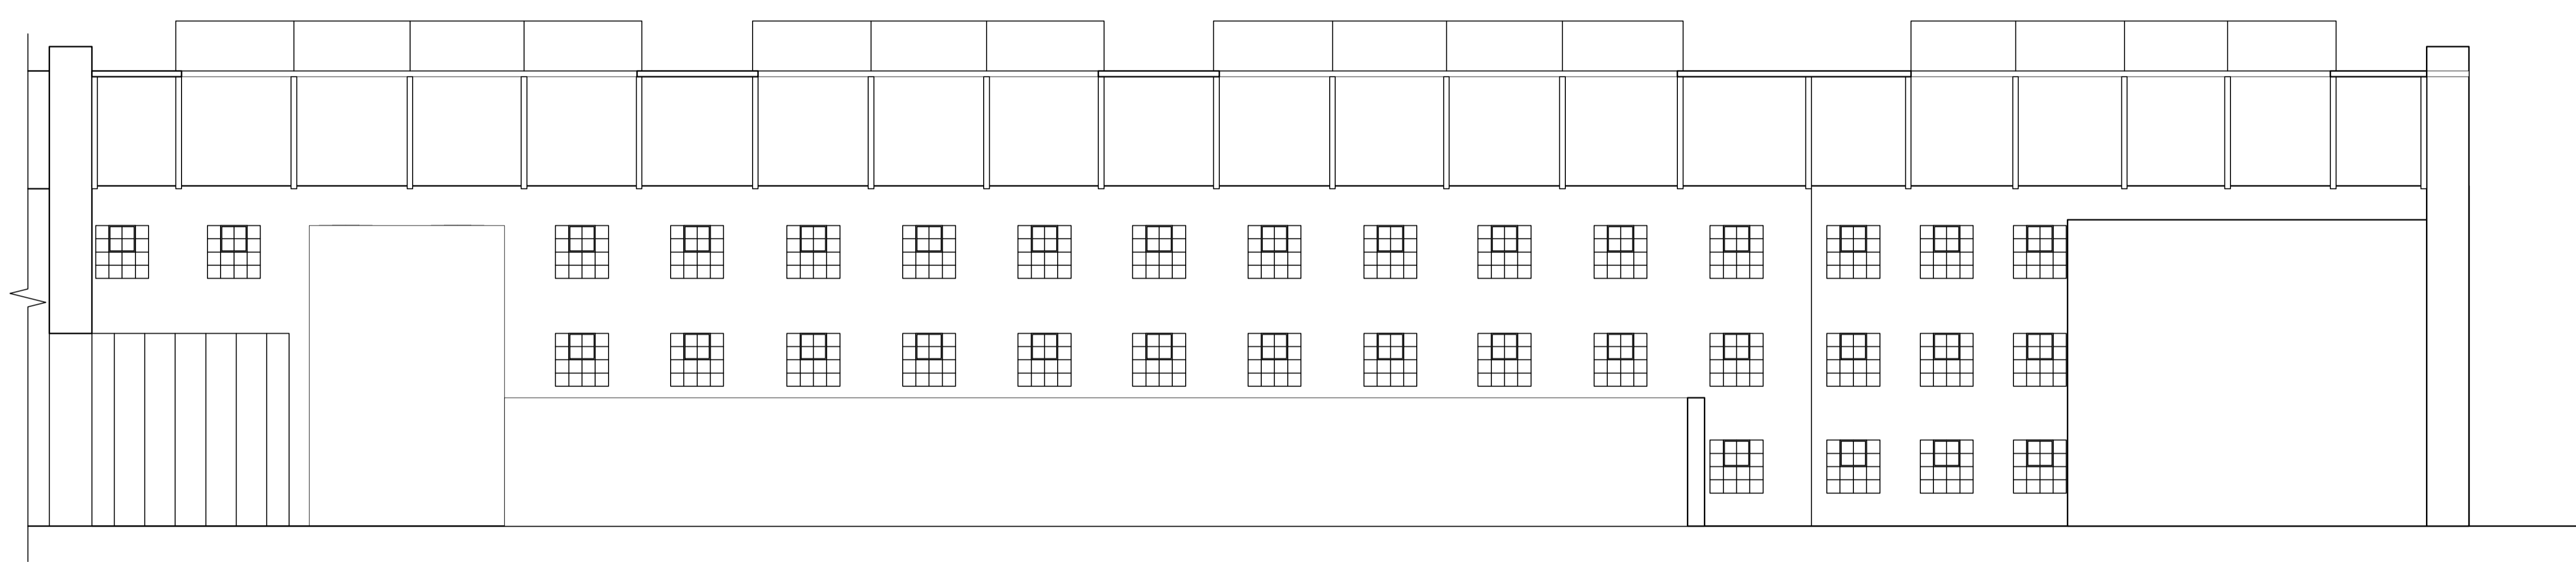

2 Long Section BB
Scale: 1:100

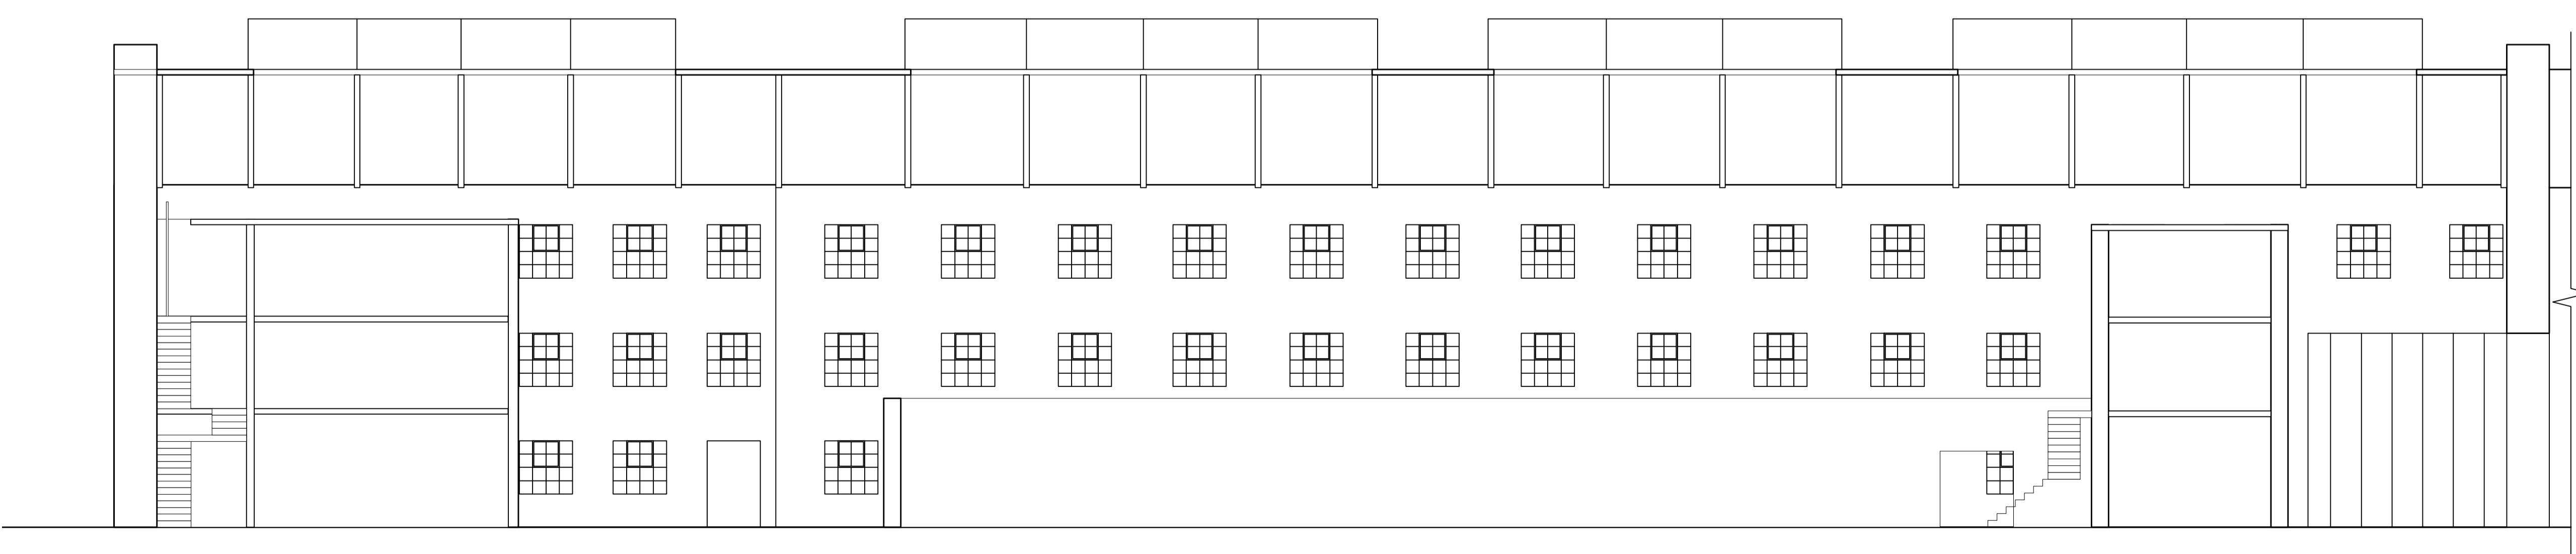

3 Long Section CC
Scale: 1:100

| | | |
|----------------|------|-----------------------|
| P03 02.11.2020 | ST | Reissued for Tender |
| P02 02.11.2020 | ST | Issued for Planning |
| P01 16.10.2020 | ST | Issued for sign off |
| - 25.08.2020 | ST | Issued for Discussion |
| No. | Date | By Comments |
| Revisions | | |

TENDER
Drawing Status

**NATIONAL MUSEUM OF THE ROYAL NAVY
HISTORIC SHIPS WORKSHOP**
Dannatt, Johnson Architects
Unit 1 The Wireworks, 77 Great Suffolk Street, London SE1 0BU
Telephone (020) 7357 7100 Fax (020) 7357 7200

Drawing Title
Existing- Sections AA BB and CC

Drawing Number
605b-EX-21-001

| | | | | |
|-------|---------|----------|----------|------------|
| Drawn | Checked | Scale | Date | Revision |
| ST | DJ | 1:100@A1 | Aug 2020 | P03 |