



1 Section DD  
Scale: 1:50

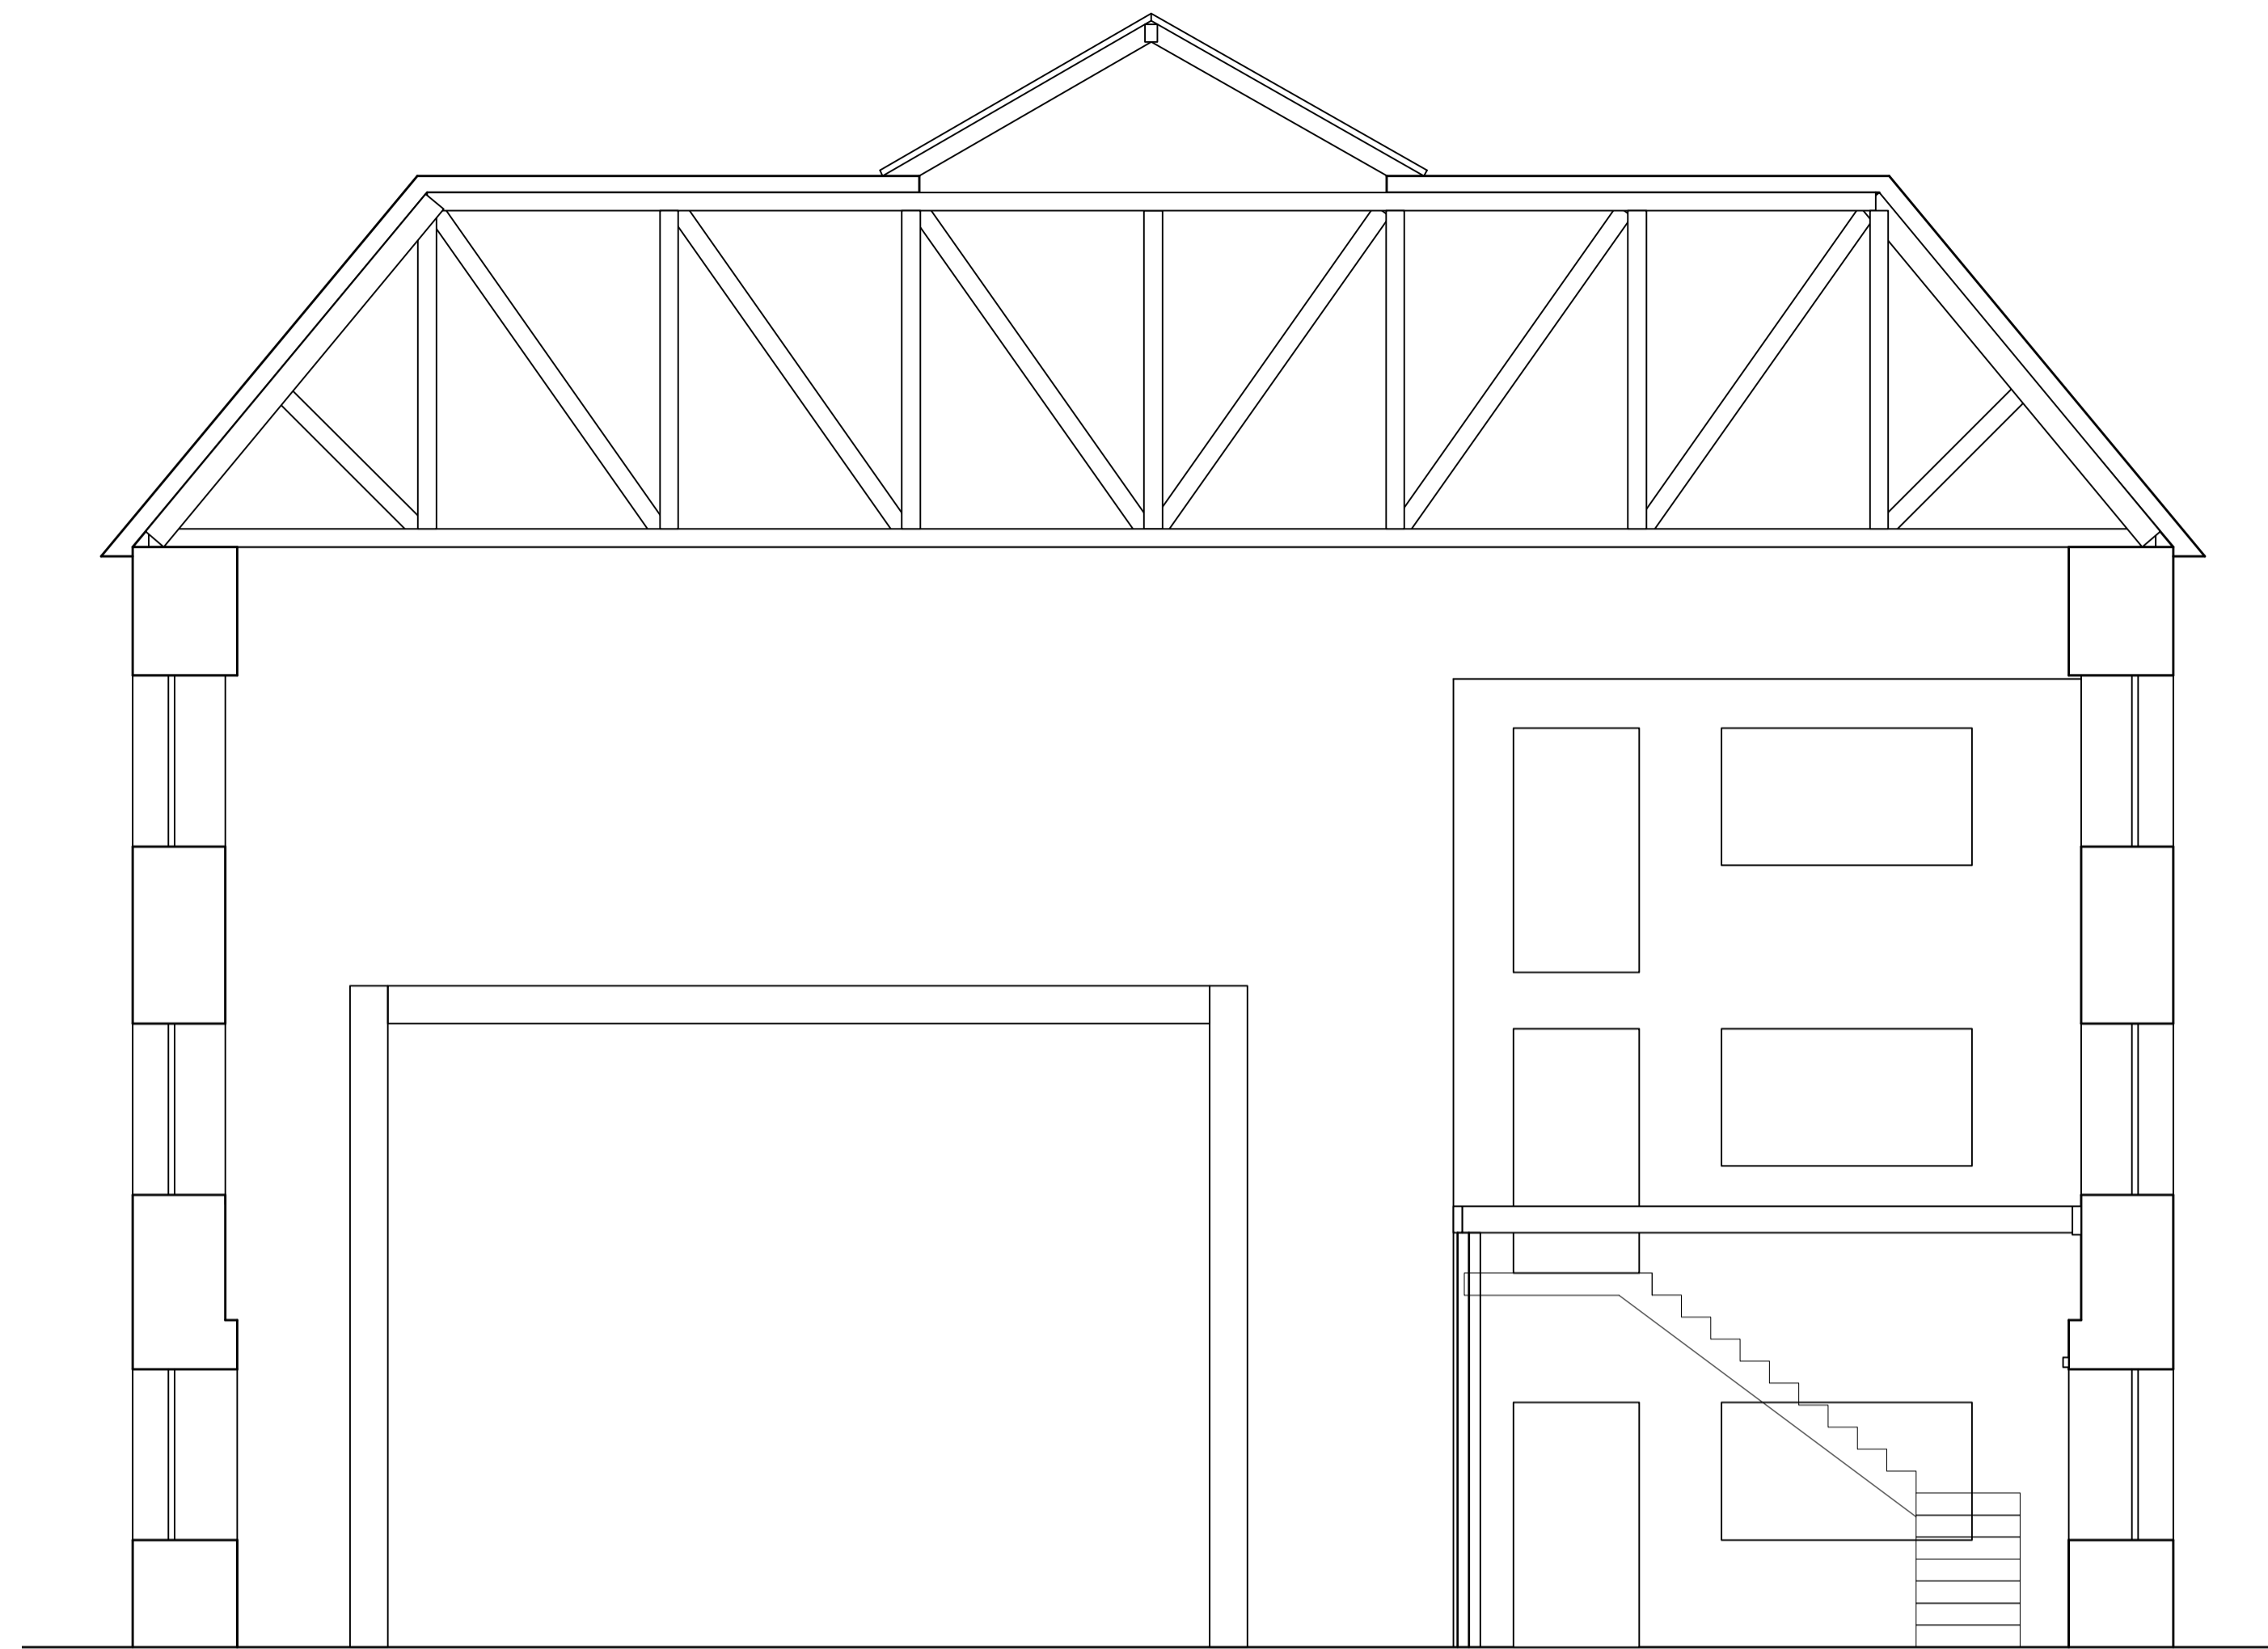

2 Section EE  
Scale: 1:50

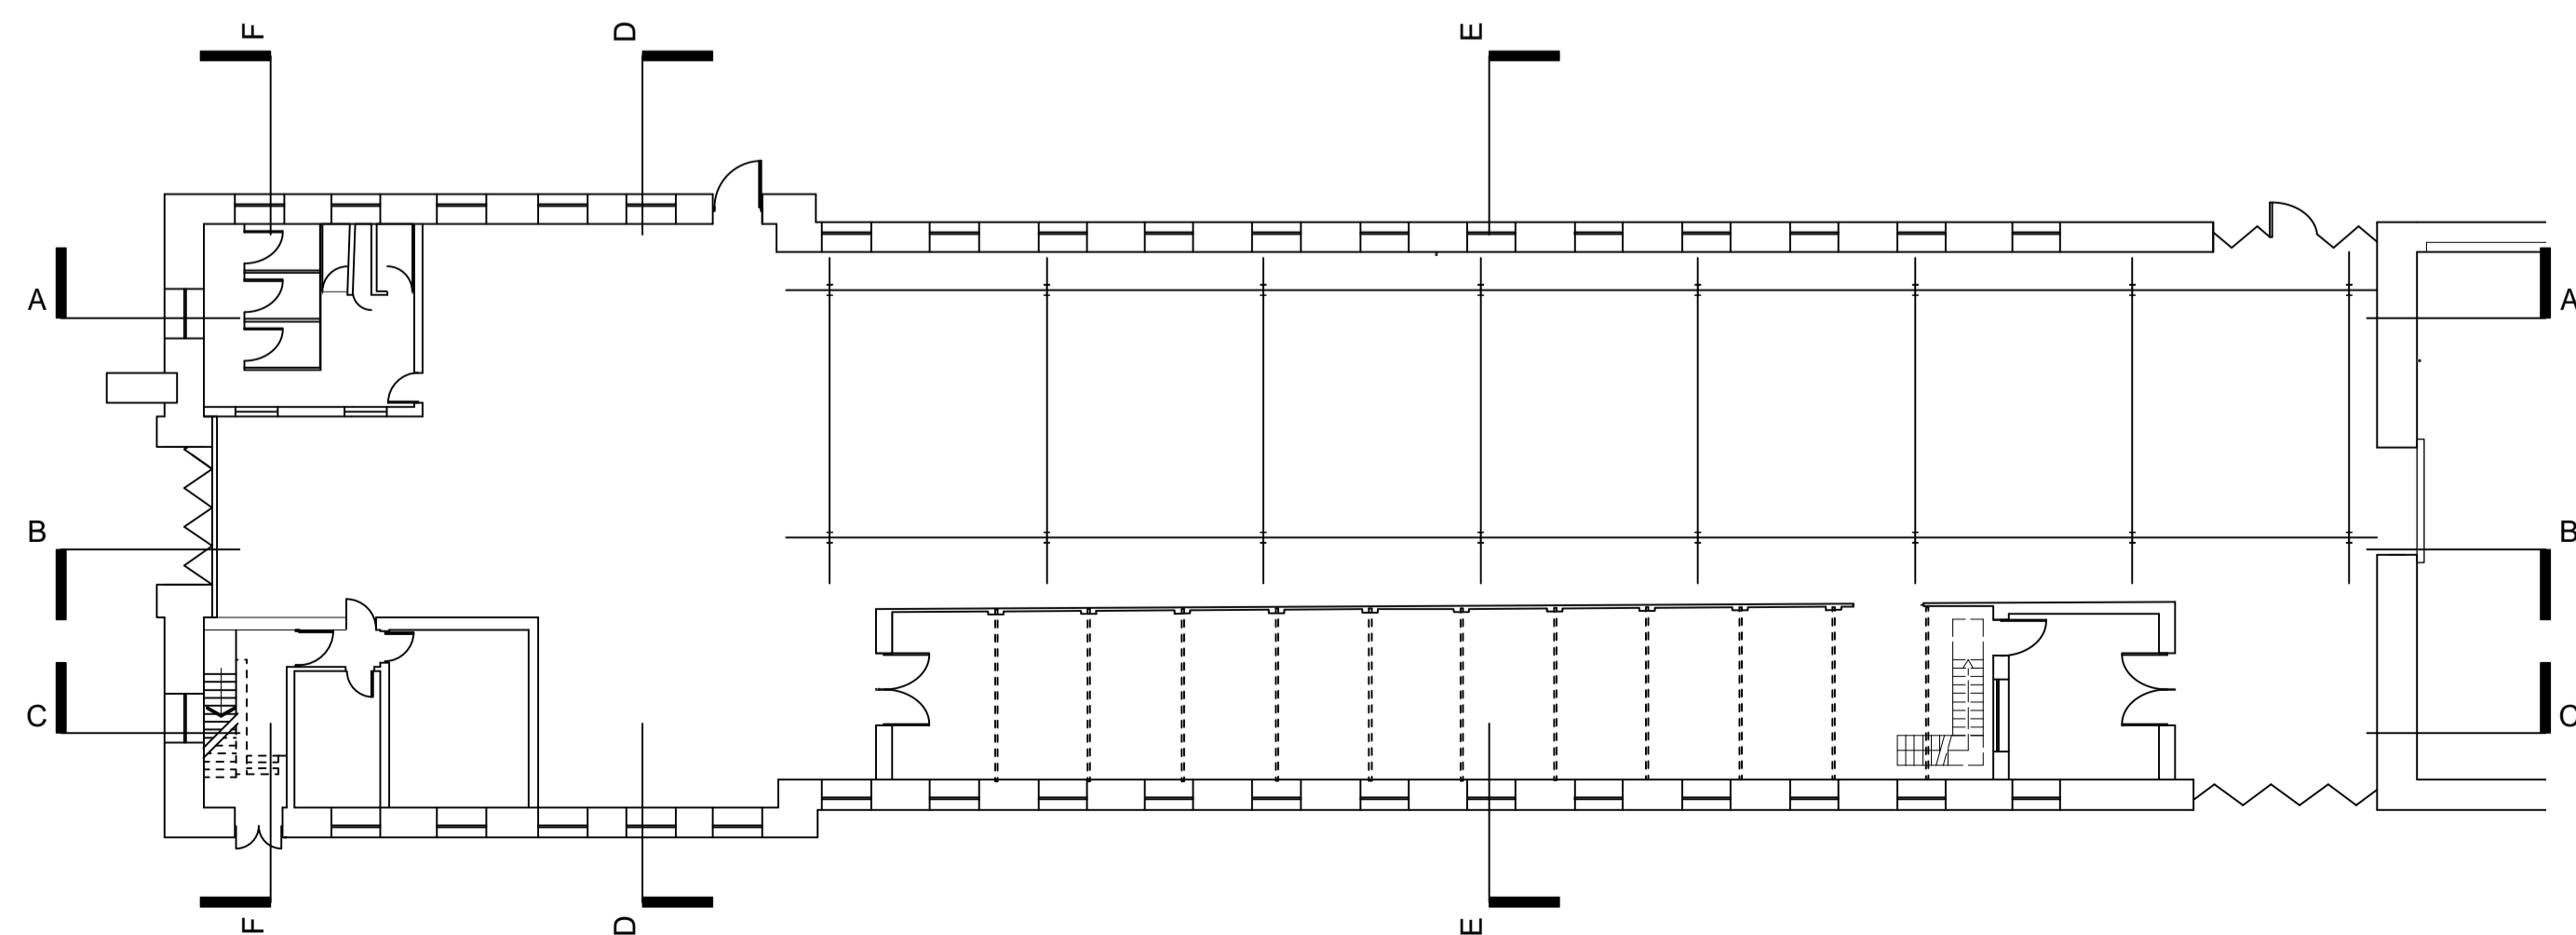

3 Location Plan  
Scale: 1:200



P03 02.11.2020	ST	Reissued for Tender	
P02 02.11.2020	ST	Issued for Planning	
P01 16.10.2020	ST	Issued for sign off	
- 25.08.2020	ST	Issued for Discussion	
No.	Date	By	Comments
Revisions			

**TENDER**  
Drawing Status

**NATIONAL MUSEUM OF THE ROYAL NAVY  
HISTORIC SHIPS WORKSHOP**  
**Dannatt, Johnson Architects**  
Unit 1 The Wireworks, 77 Great Suffolk Street, London SE1 0BU  
Telephone (020) 7357 7100 Fax (020) 7357 7200

Drawing Title  
**Existing- Sections DD and EE**

Drawing Number  
**605b-EX-21-002**

Drawn	Checked	Scale	Date	Revision
ST	DJ	1:50@A1	Aug 2020	P03