



1 Section FF
Scale: 1:50

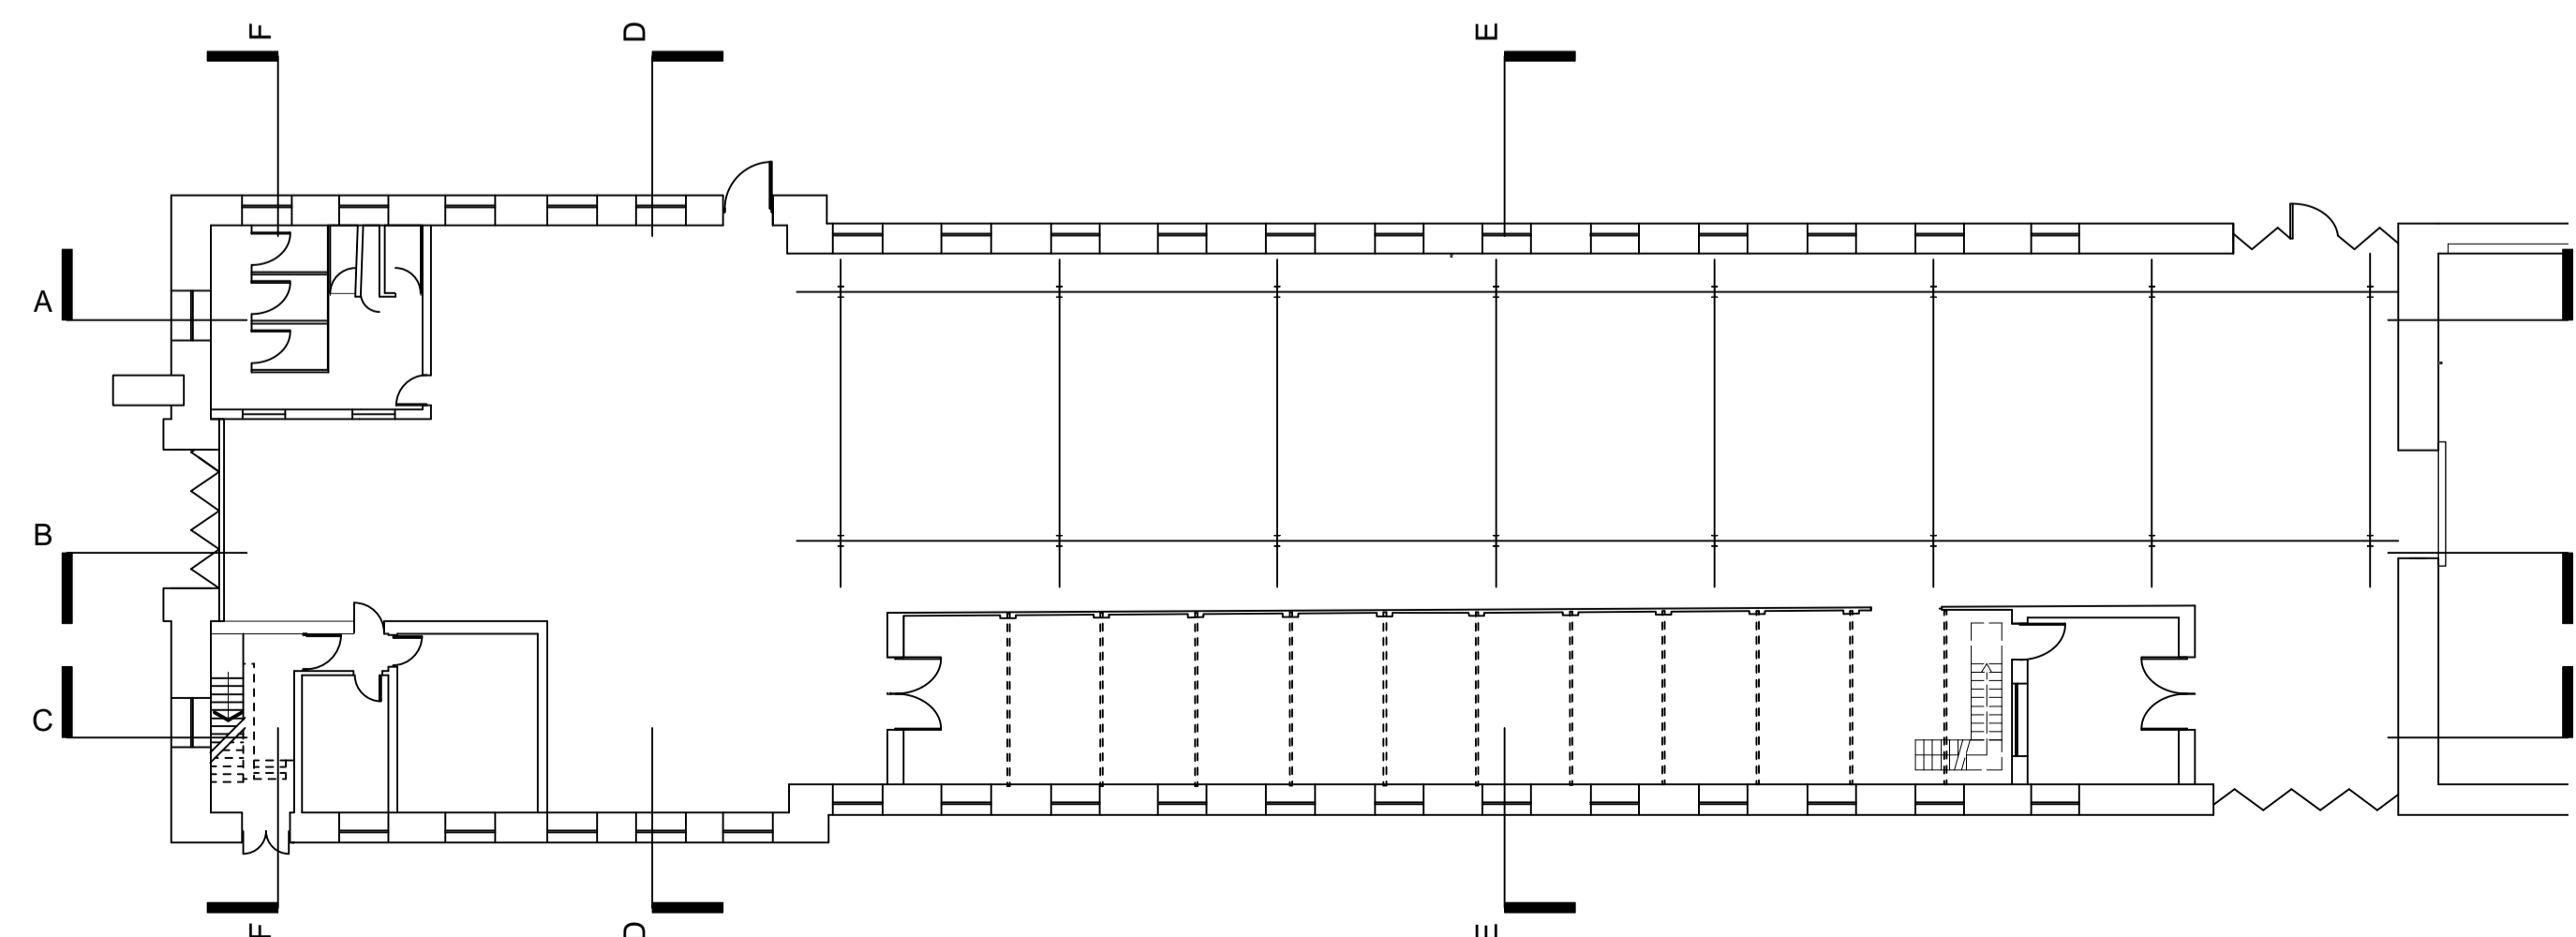

2 Location Plan
Scale: 1:200

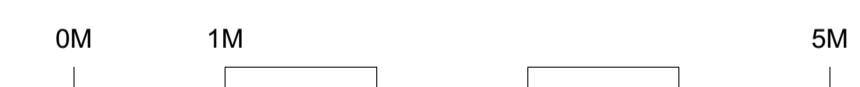

P03 02.11.2020	ST	Reissued for Tender	
P02 02.11.2020	ST	Issued for Planning	
P01 16.10.2020	ST	Issued for sign off	
- 25.08.2020	ST	Issued for Discussion	
No.	Date	By	Comments
Revisions			

TENDER

Drawing Status

**NATIONAL MUSEUM OF THE ROYAL NAVY
HISTORIC SHIPS WORKSHOP**

Dannatt, Johnson Architects
Unit 1 The Wireworks, 77 Great Suffolk Street, London SE1 0BU
Telephone (020) 7357 7100 Fax (020) 7357 7200

Drawing Title
Existing- Section FF

Drawing Number
605b-EX-21-003

Drawn	Checked	Scale	Date	Revision
ST	DJ	1:50@A1	Aug 2020	P03