



1 Elevation 1
Scale: 1:100

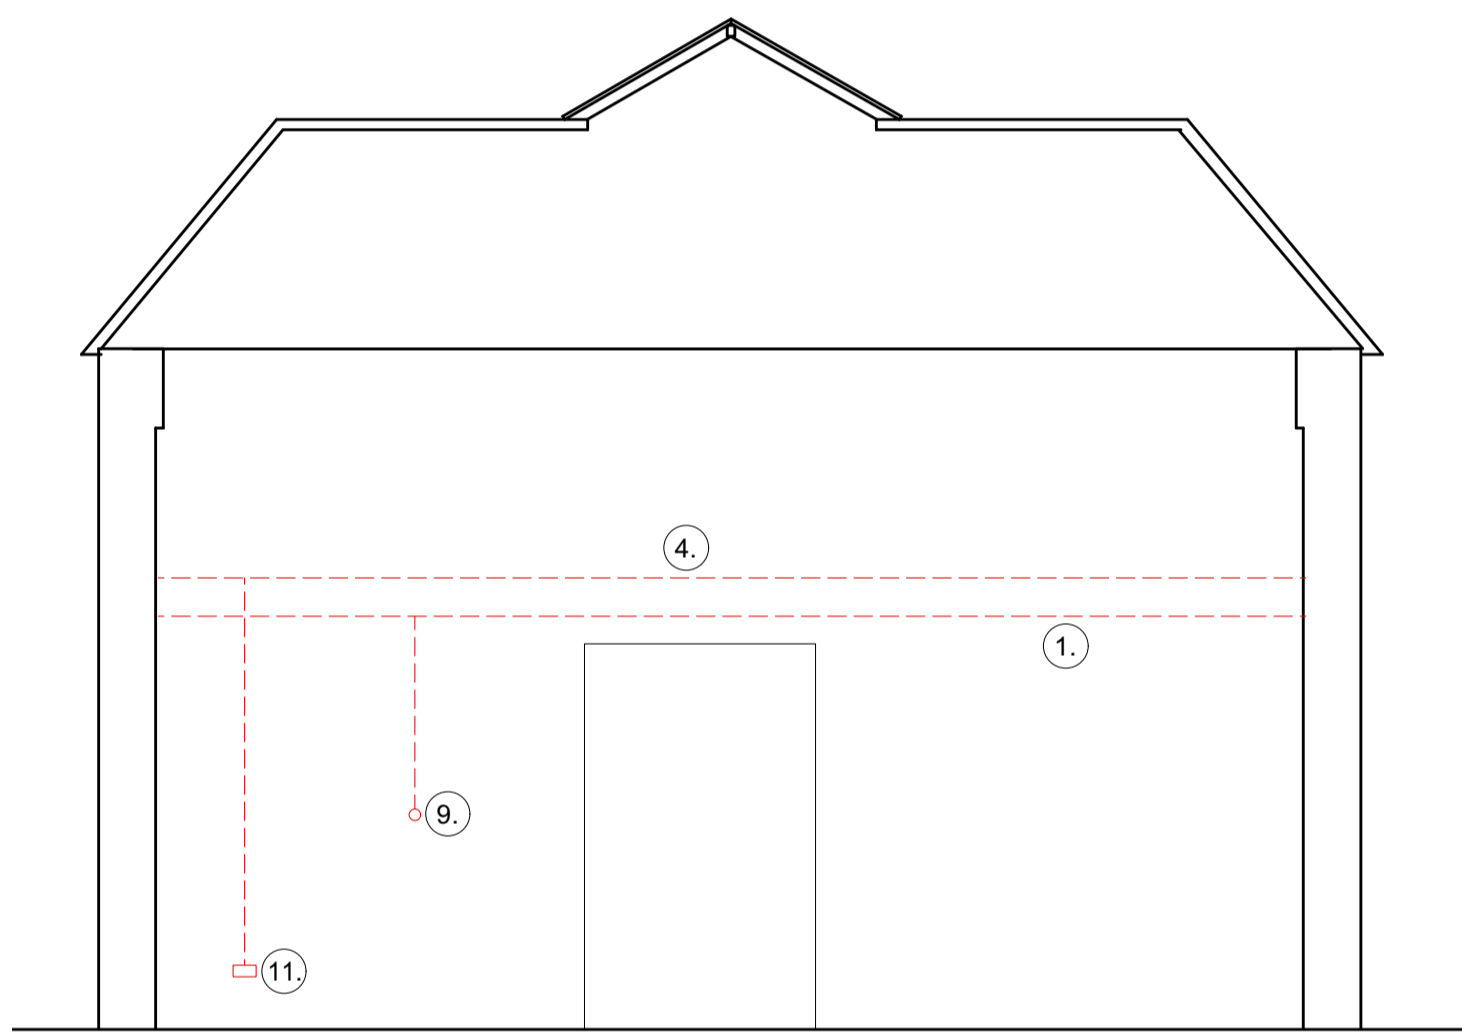


2 Elevation 2
Scale: 1:100

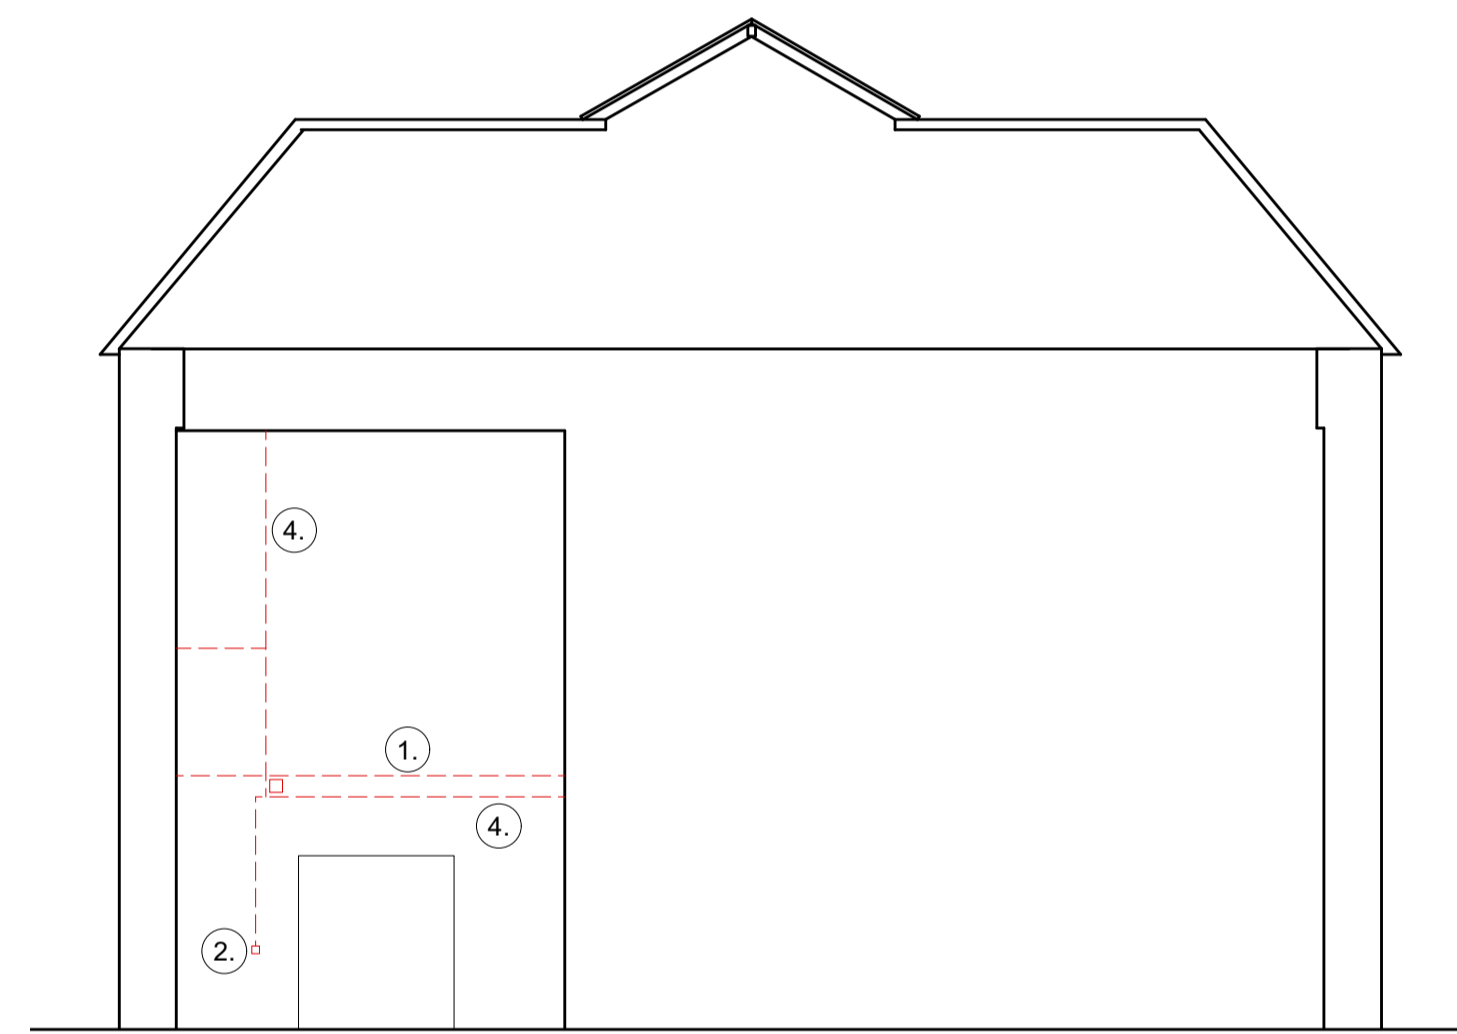

3 Elevation 3
Scale: 1:100

- 1. Fire alarm cable
- 2. Fire alarm call point
- 3. Redundant 1" steel pipe
- 4. 75 x 75 single compartment trunking
- 5. Electrical points 110 x 240
- 6. Isolator tbc
- 7. Fusebox
- 8. Distribution box - WC lights, heater, shaver, isolator
- 9. Fire alarm sounder
- 10. Distribution box
- 11. Overhead crane isolator
- 12. Condensor
- 13. Overhead traveller
- 14. Hi bay lights, plant room lights, column lights, compressor ring main 3 phase fuse board
- 15. Mains intake 3 phase
- 16. Transformer
- 17. Cabinet tbc
- 18. Heating control panel
- 19. Isolator (heating?)
- 20. cabinet tbc
- 21. 25mm conduit
- 22. 50 x 50 mini trunking
- 23. Heating pipework
- 24. Fire alarm control

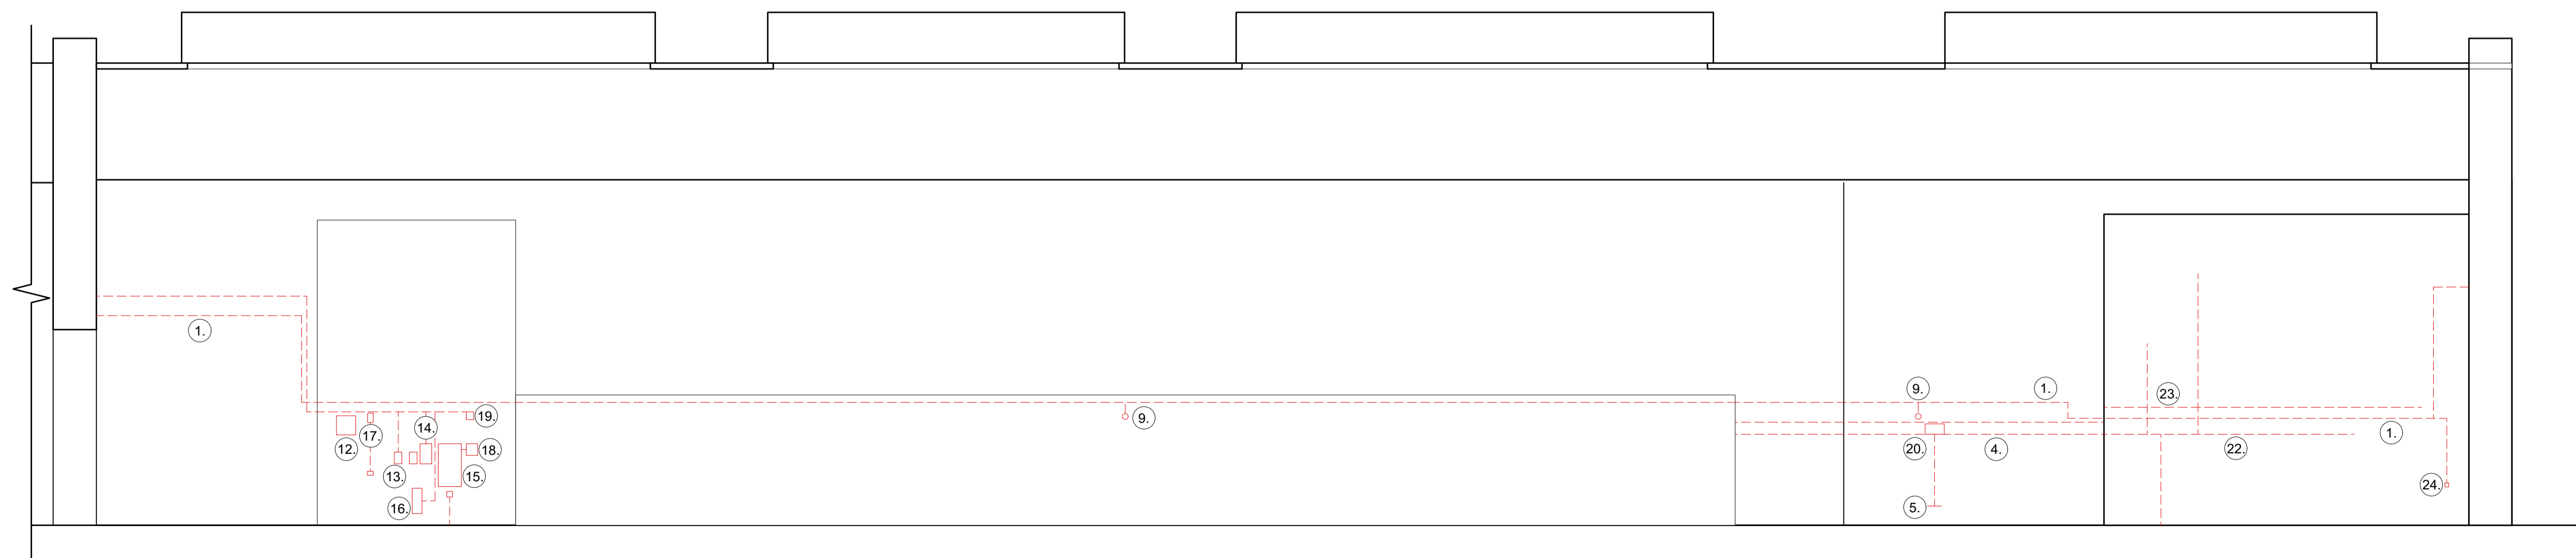

4 Elevation 4
Scale: 1:100



No.	Date	By	Comments
Revisions			

TENDER
Drawing Status

**NATIONAL MUSEUM OF THE ROYAL NAVY
HISTORIC SHIPS WORKSHOP**
Dannatt, Johnson Architects
Unit 1 The Wireworks, 77 Great Suffolk Street, London SE1 0BU
Telephone (020) 7357 7100 Fax (020) 7357 7200

Drawing Title
Existing M&E Internal Elevations 01

Drawing Number
605b-EX-31-001

Drawn	Checked	Scale	Date	Revision
RW	DJ	1:100@A1	Oct 2020	P01