



5 Elevation 5  
Scale: 1:100

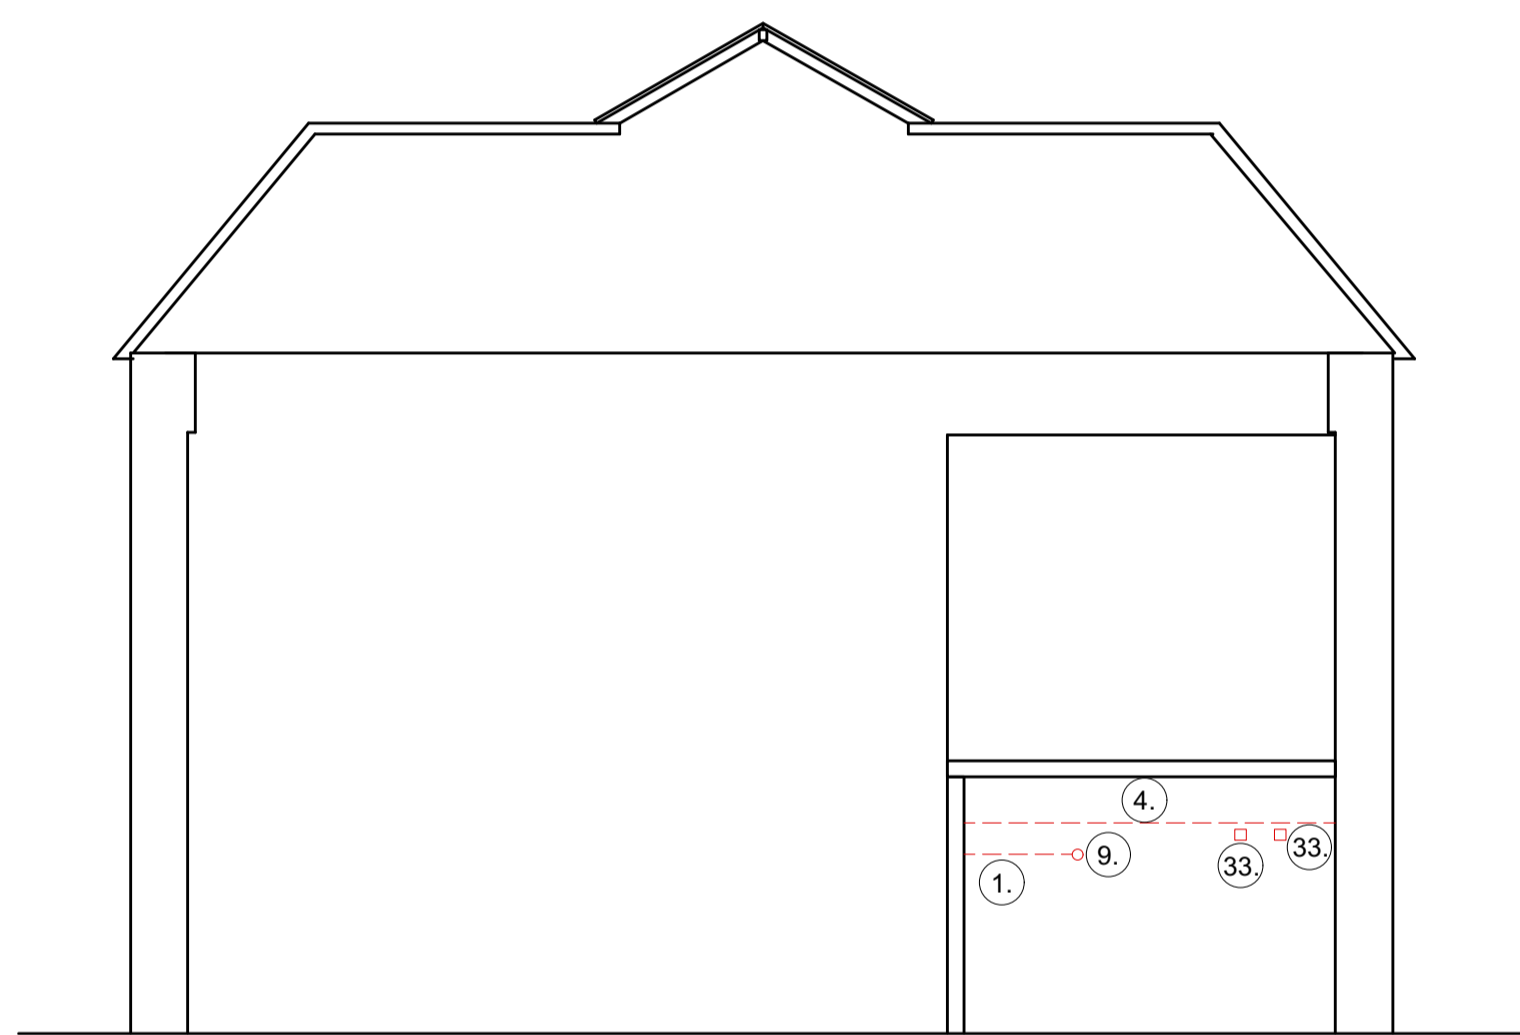

6 Elevation 6  
Scale: 1:100

- 1. Fire alarm cable
- 4. 75 x 75 single compartment trunking
- 5. Electrical points 110V and 240V
- 9. Fire alarm sounder
- 25. Corridor isolator
- 26. Pillar drill isolator
- 27. Threader isolator
- 28. Jigsaw isolator
- 29. Emergency stop
- 30. Planer isolator
- 31. Rod dowelling machine isolator
- 32. Distribution box A5
- 33. Contactor
- 34. Drill isolator
- 35. Wet stone isolator
- 36. Dust extract isolator
- 37. Bandsaw isolator

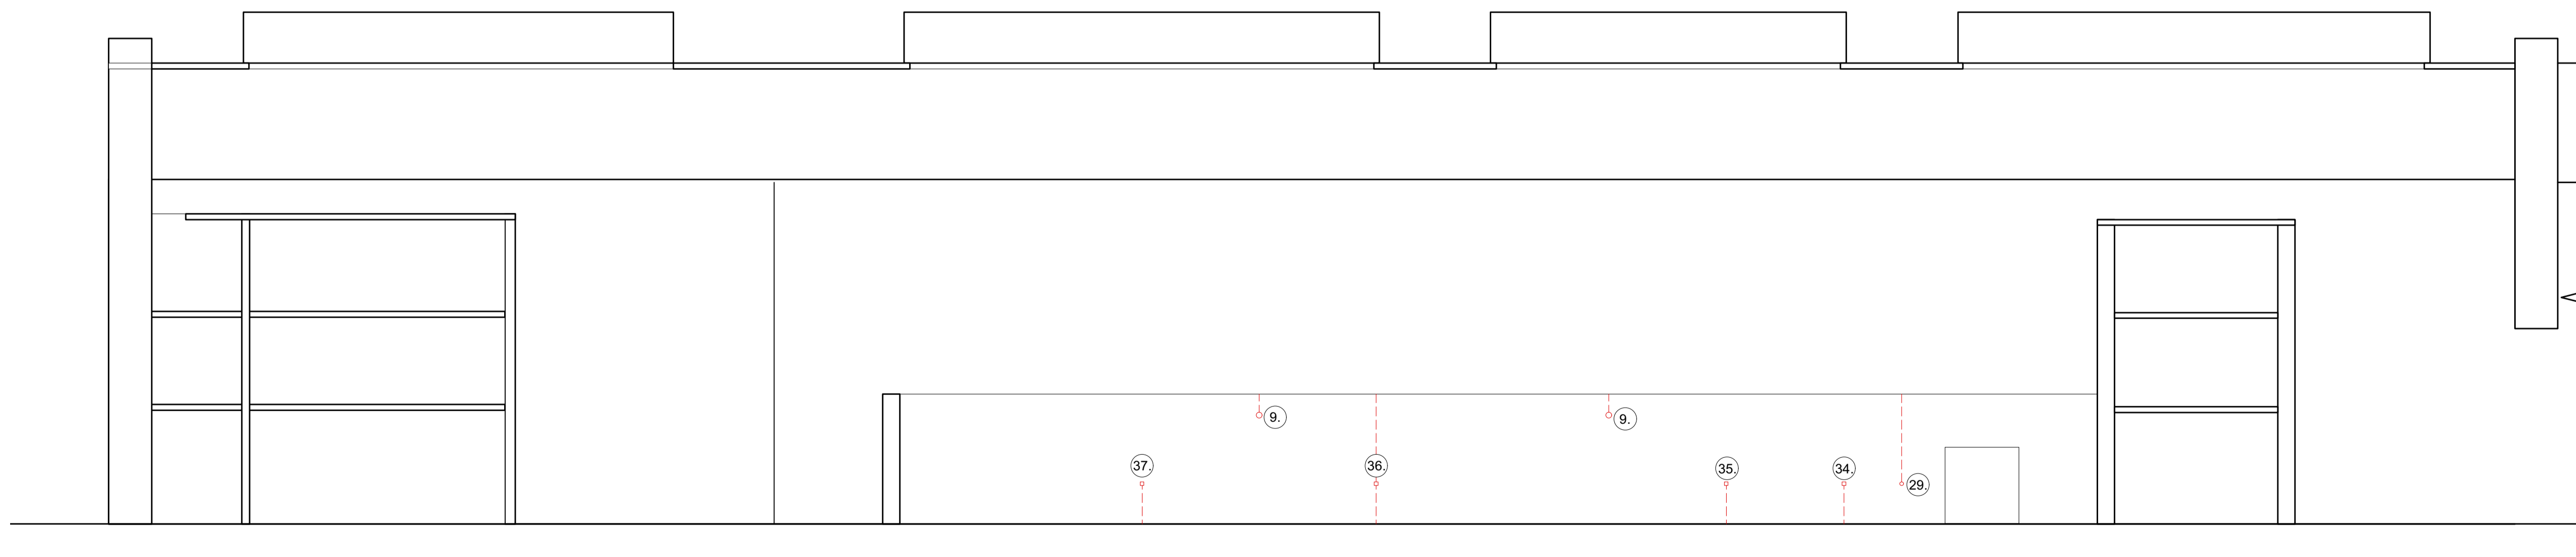

7 Elevation 7  
Scale: 1:100



No.	Date	By	Comments
Revisions			

**TENDER**  
Drawing Status

**NATIONAL MUSEUM OF THE ROYAL NAVY  
HISTORIC SHIPS WORKSHOP**  
**Dannatt, Johnson Architects**  
Unit 1 The Wireworks, 77 Great Suffolk Street, London SE1 0BU  
Telephone (020) 7357 7100 Fax (020) 7357 7200

Drawing Title  
**Existing M&E Internal Elevations 02**

Drawing Number  
**605b-EX-31-002**

Drawn	Checked	Scale	Date	Revision
RW	DJ	1:100@A1	Oct 2020	<b>P01</b>