



1 Elevation 8
Scale: 1:100

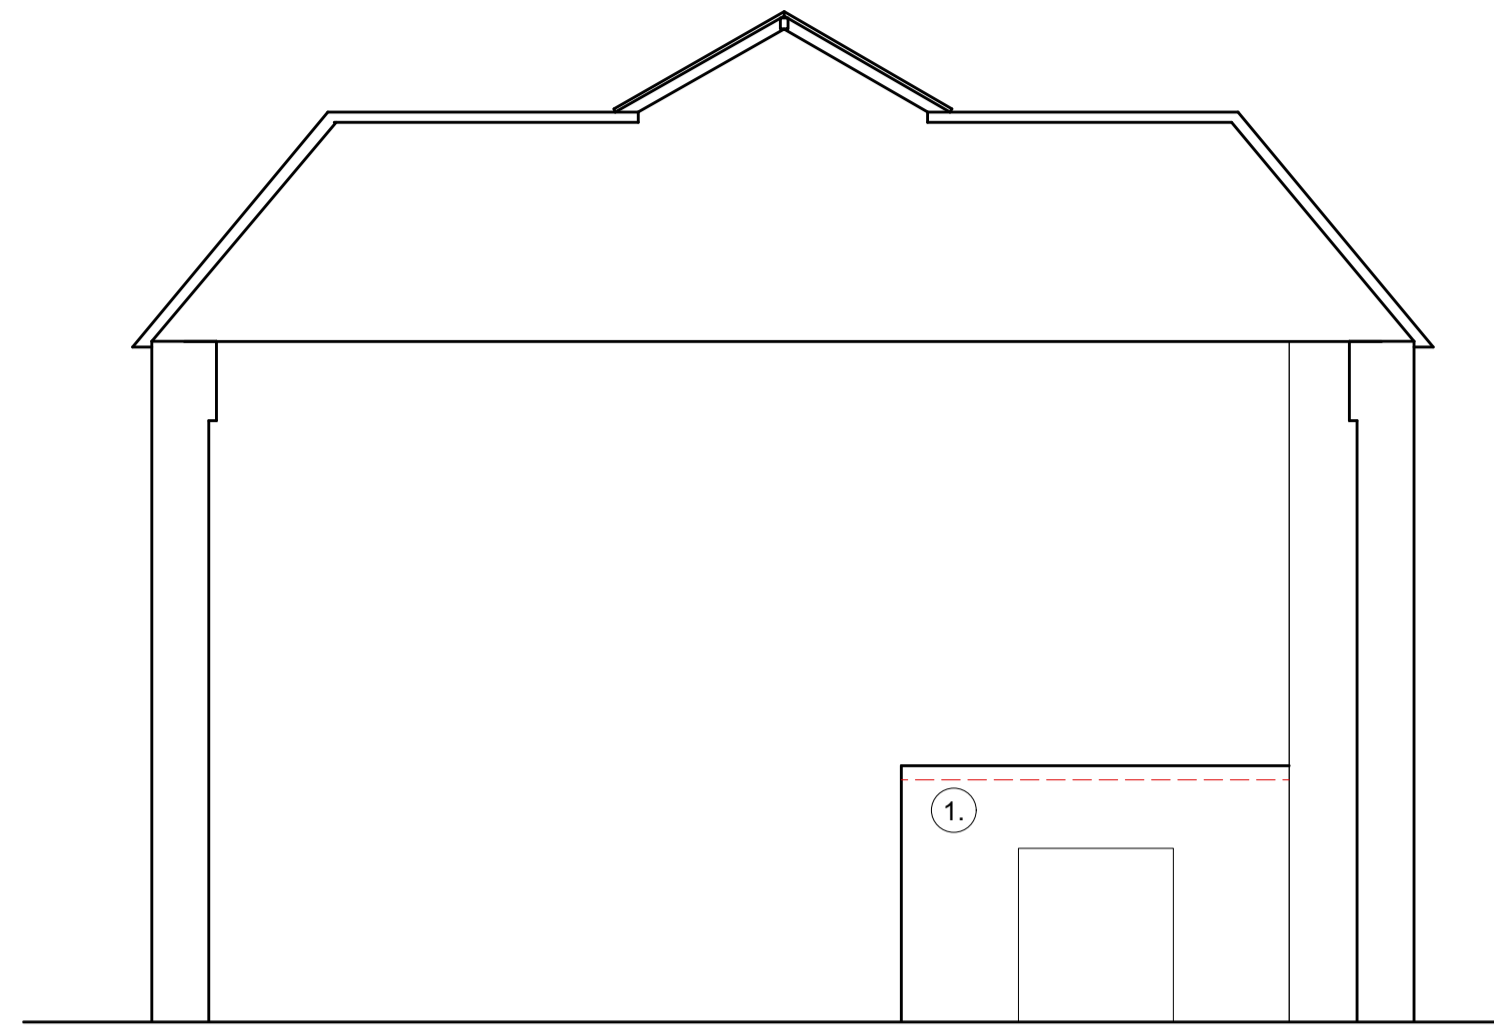


2 Elevation 9
Scale: 1:100

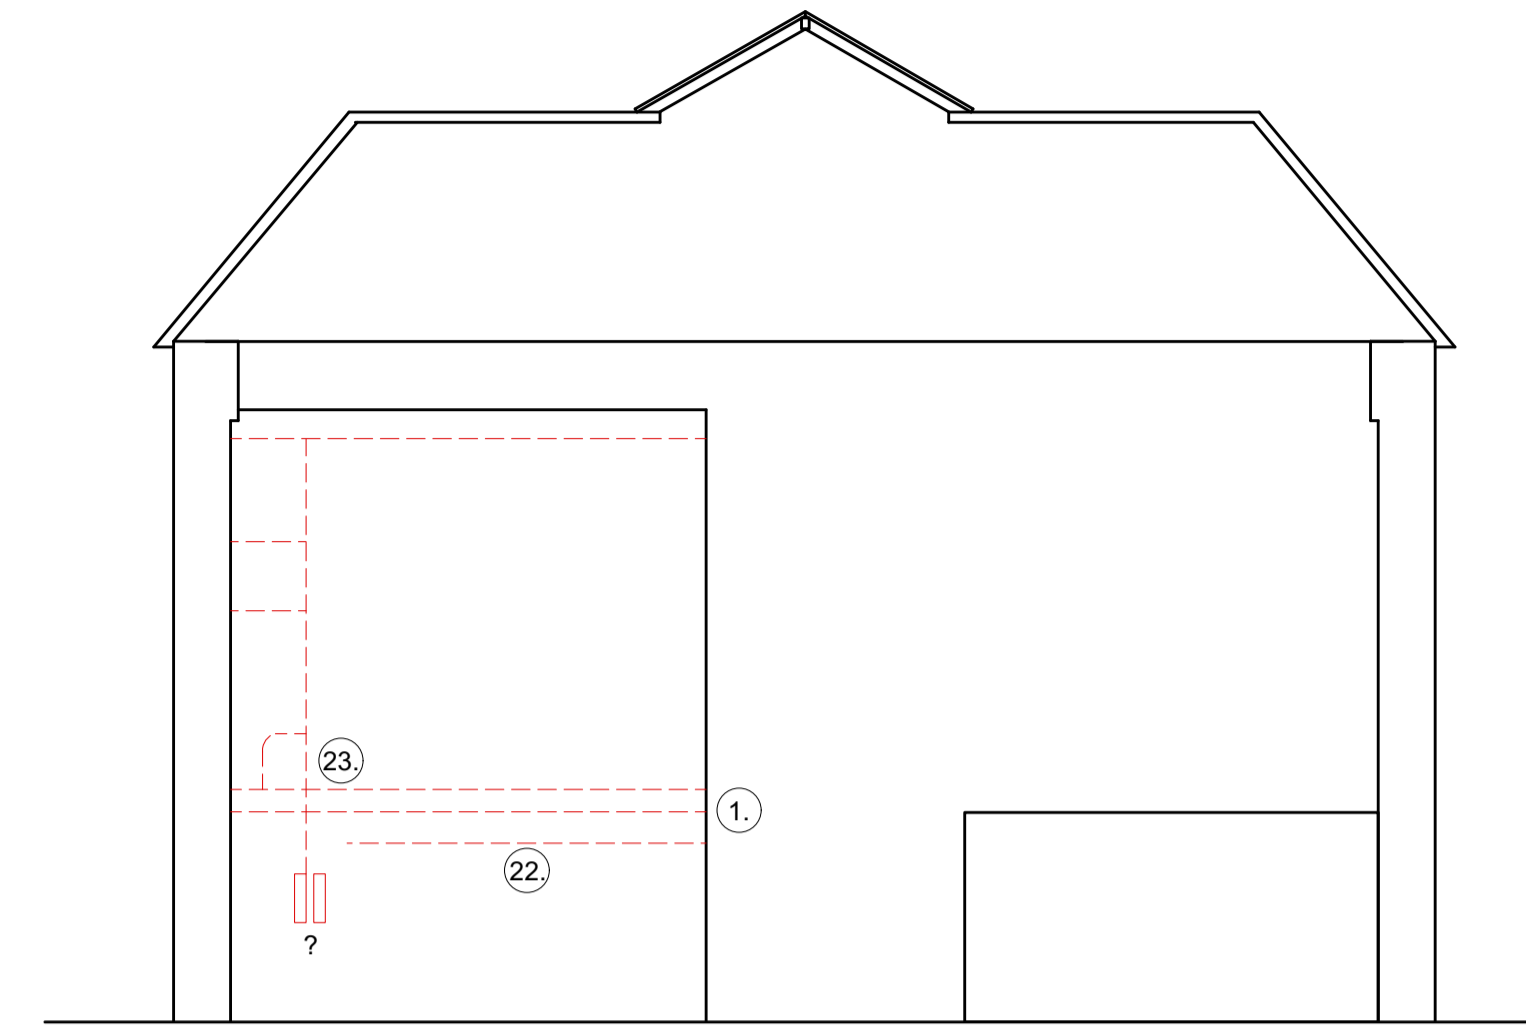

3 Elevation 10
Scale: 1:100

- 1. Fire alarm cable
- 22. 50 x 50 mini trunking
- 23. Heating pipework
- 29. Emergency stop

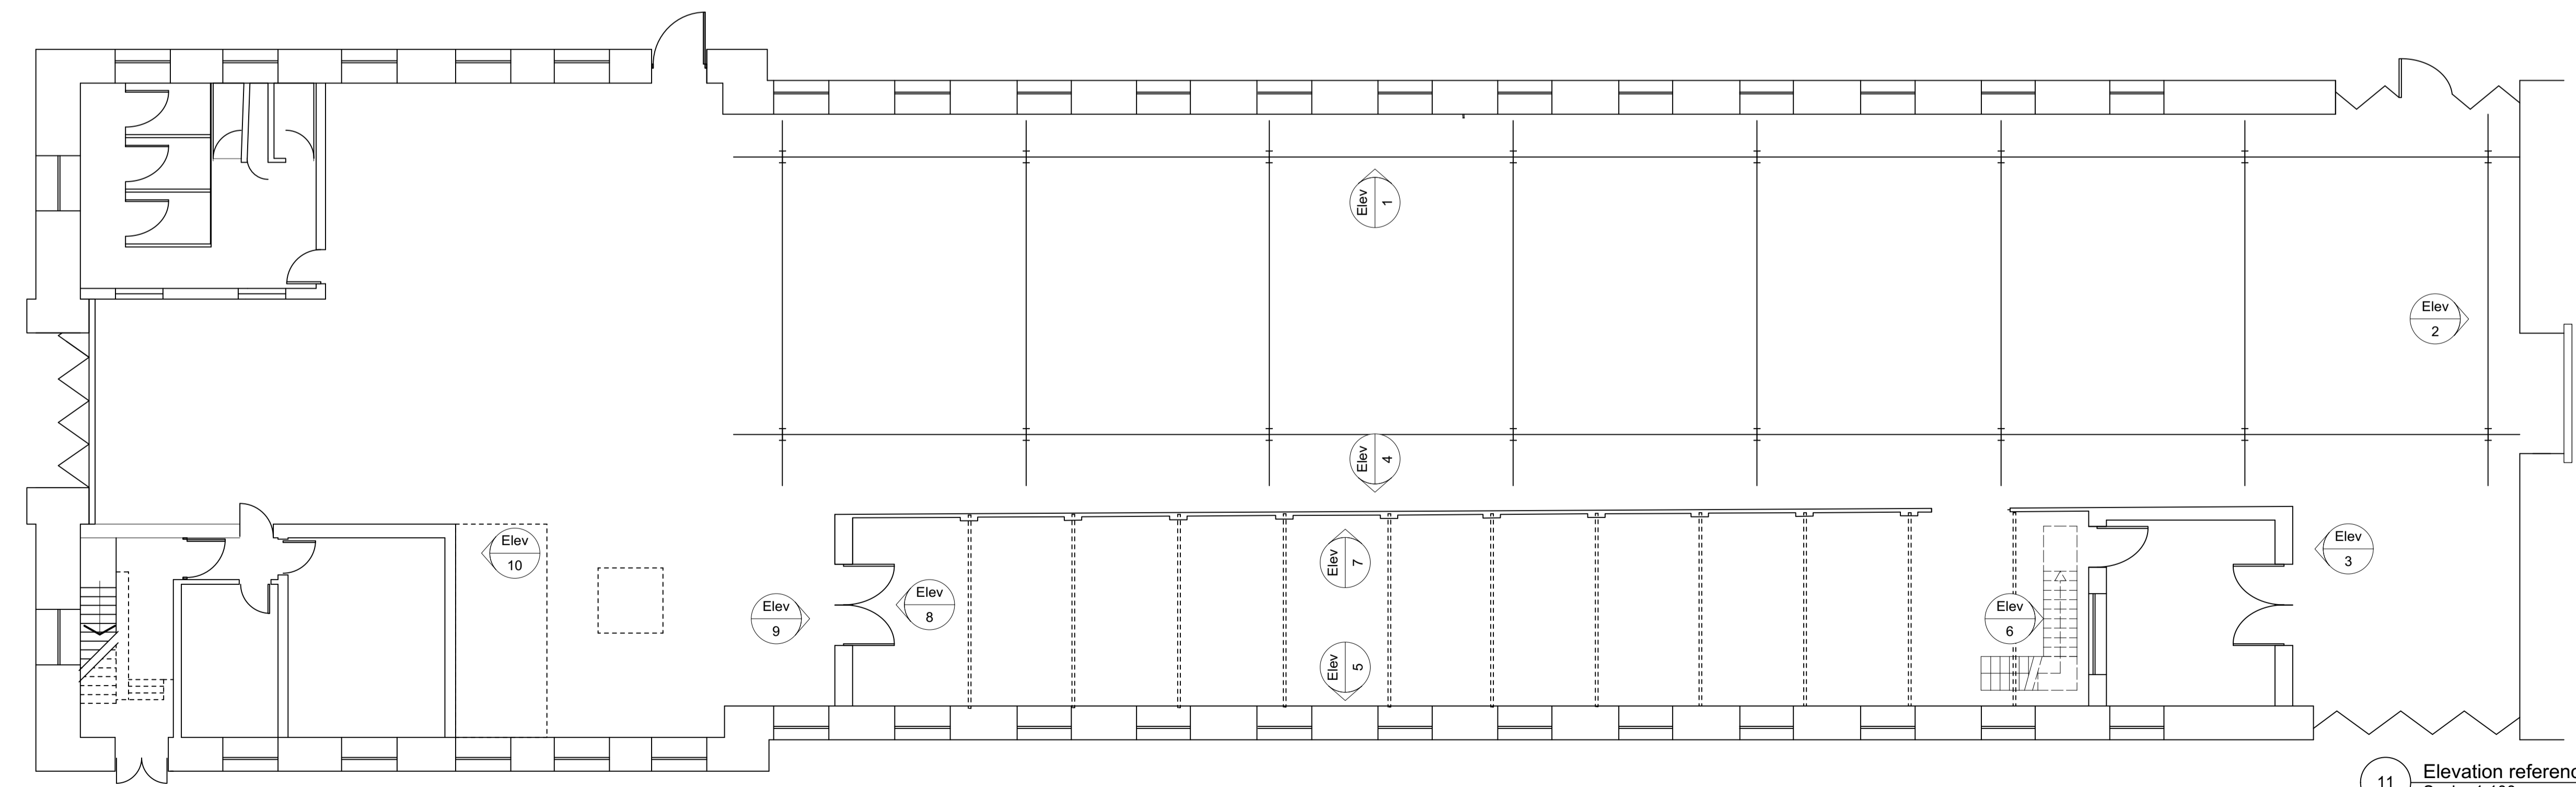

11 Elevation reference plan
Scale: 1:100



No.	Date	By	Comments
Revisions			

TENDER
Drawing Status

**NATIONAL MUSEUM OF THE ROYAL NAVY
HISTORIC SHIPS WORKSHOP**
Dannatt, Johnson Architects
Unit 1 The Wireworks, 77 Great Suffolk Street, London SE1 0BU
Telephone (020) 7357 7100 Fax (020) 7357 7200

Drawing Title
Existing M&E Internal Elevations 03

Drawing Number
605b-EX-31-003

Drawn	Checked	Scale	Date	Revision
RW	DJ	1:100@A1	Oct 2020	P01