



Additional Mezzanine Option

1 Long Section AA
Scale: 1:100

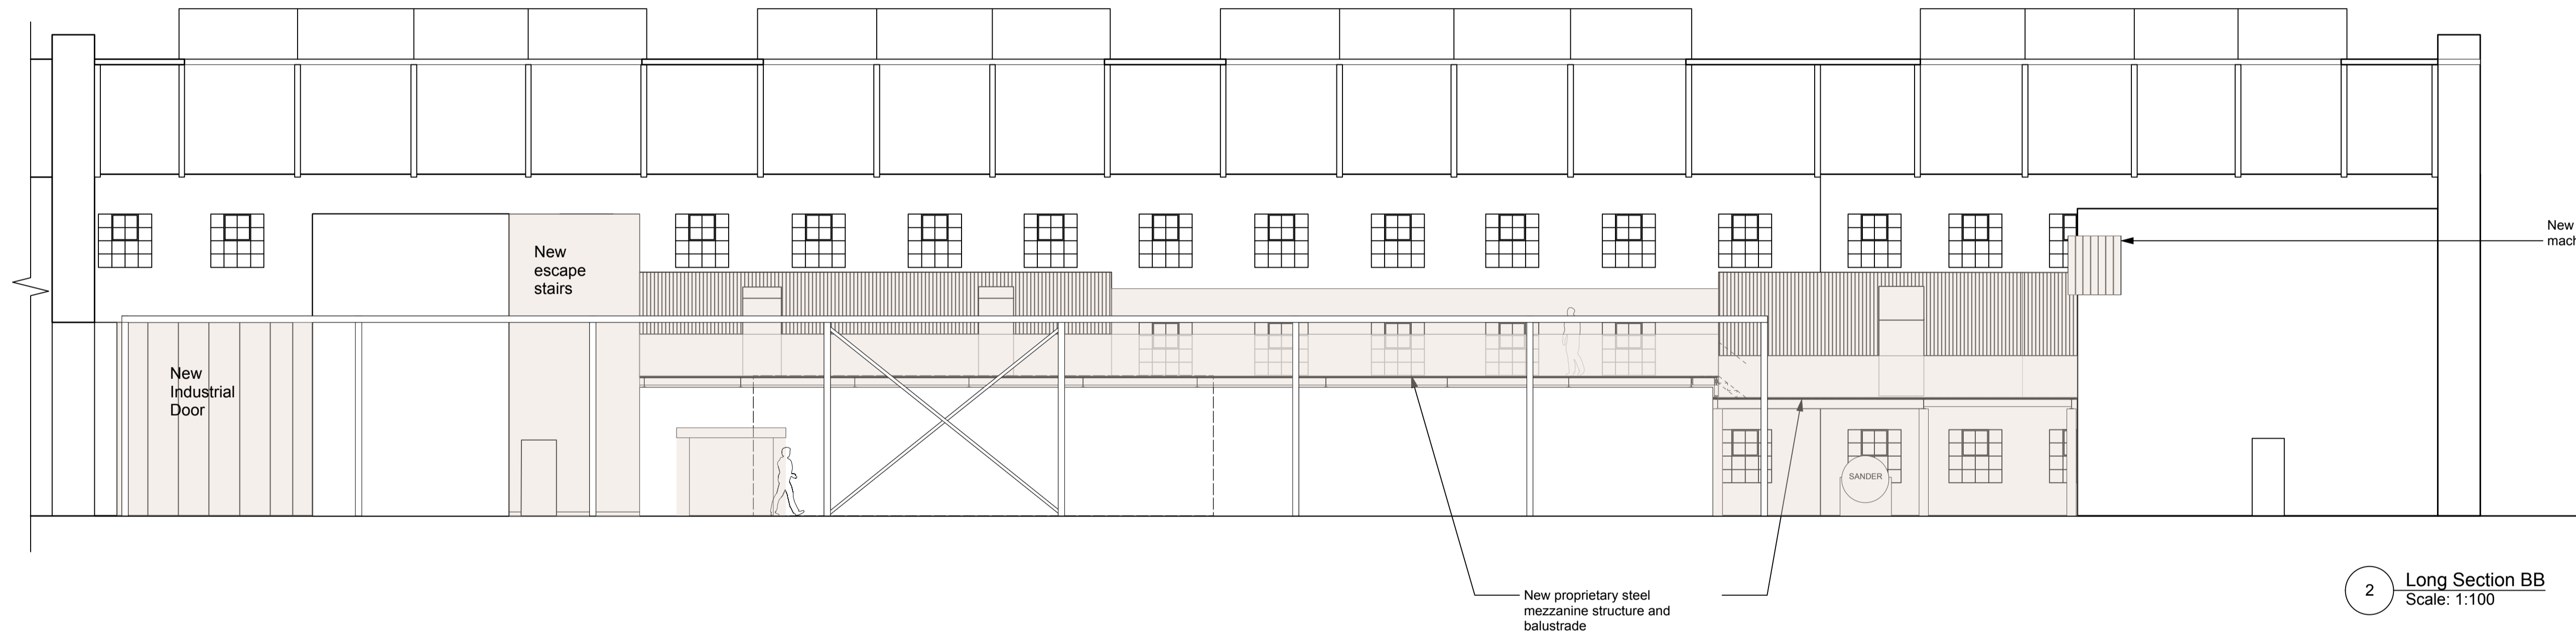

2 Long Section BB
Scale: 1:100

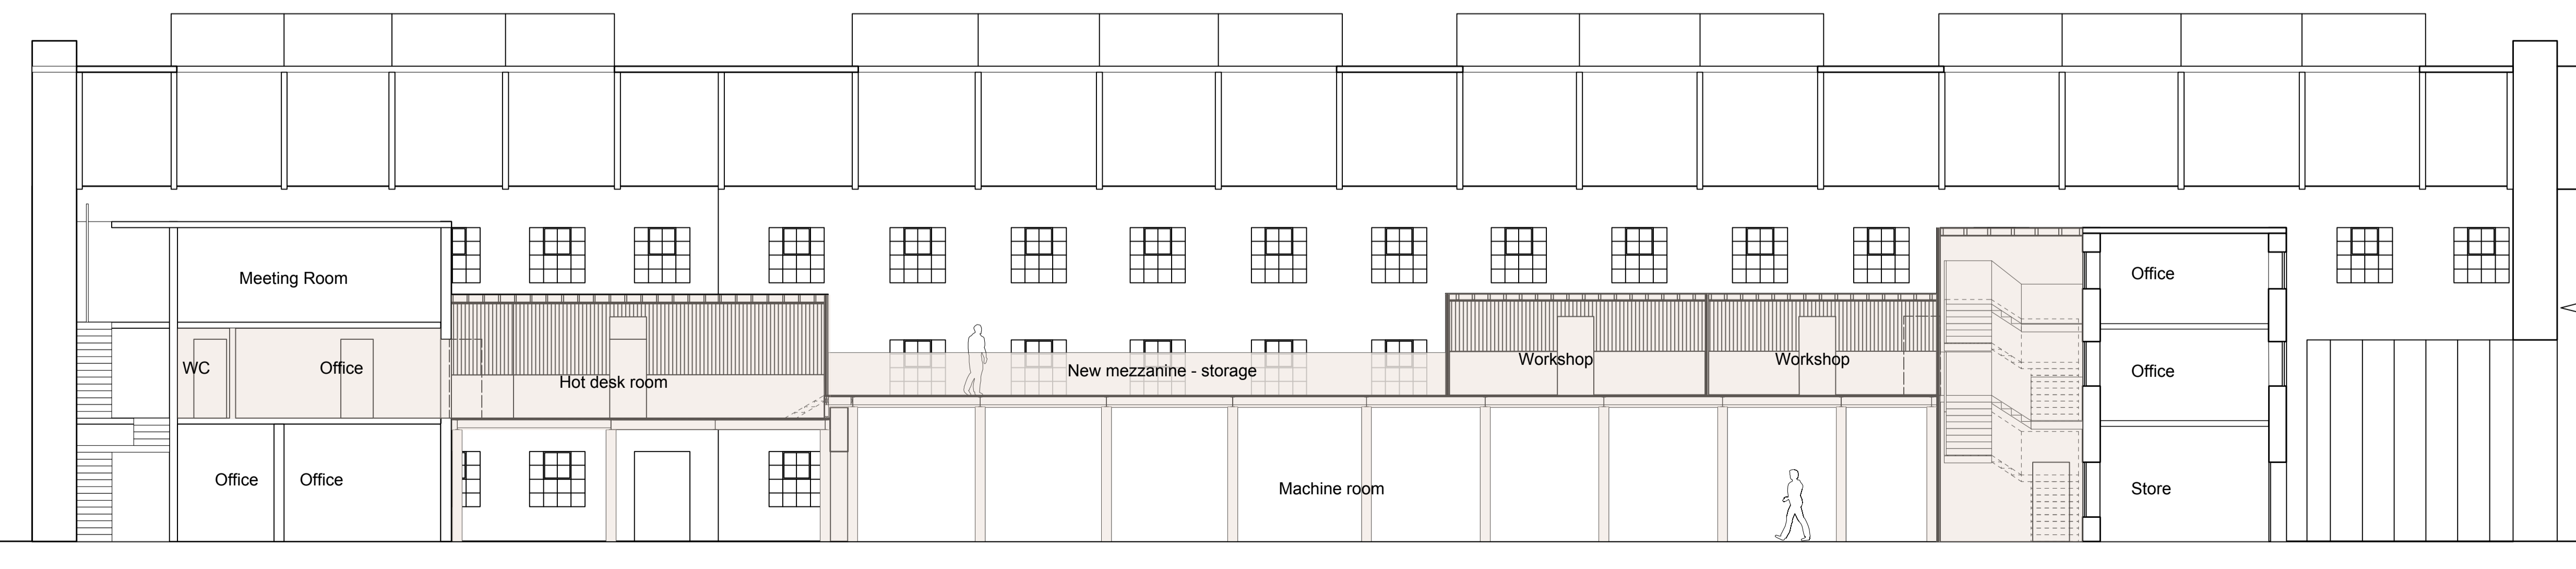

3 Long Section CC
Scale: 1:100

P02 23.10.2020	ST	Issued for planning
P01 16.10.2020	ST	Issued for sign off
- 25.08.2020	ST	Issued for Discussion
No.	Date	By
Comments		
Revisions		

PRELIMINARY
Drawing Status

**NATIONAL MUSEUM OF THE ROYAL NAVY
HISTORIC SHIPS WORKSHOP**
Dannatt, Johnson Architects
Unit 1 The Wireworks, 77 Great Suffolk Street, London SE1 0BU
Telephone (020) 7357 7100 Fax (020) 7357 7200

Drawing Title
Proposed - Long Sections AA BB and CC

Drawing Number
605b-WD-20-001

Drawn	Checked	Scale	Date	Revision
ST	DJ	1:100@A1	Aug 2020	P03