
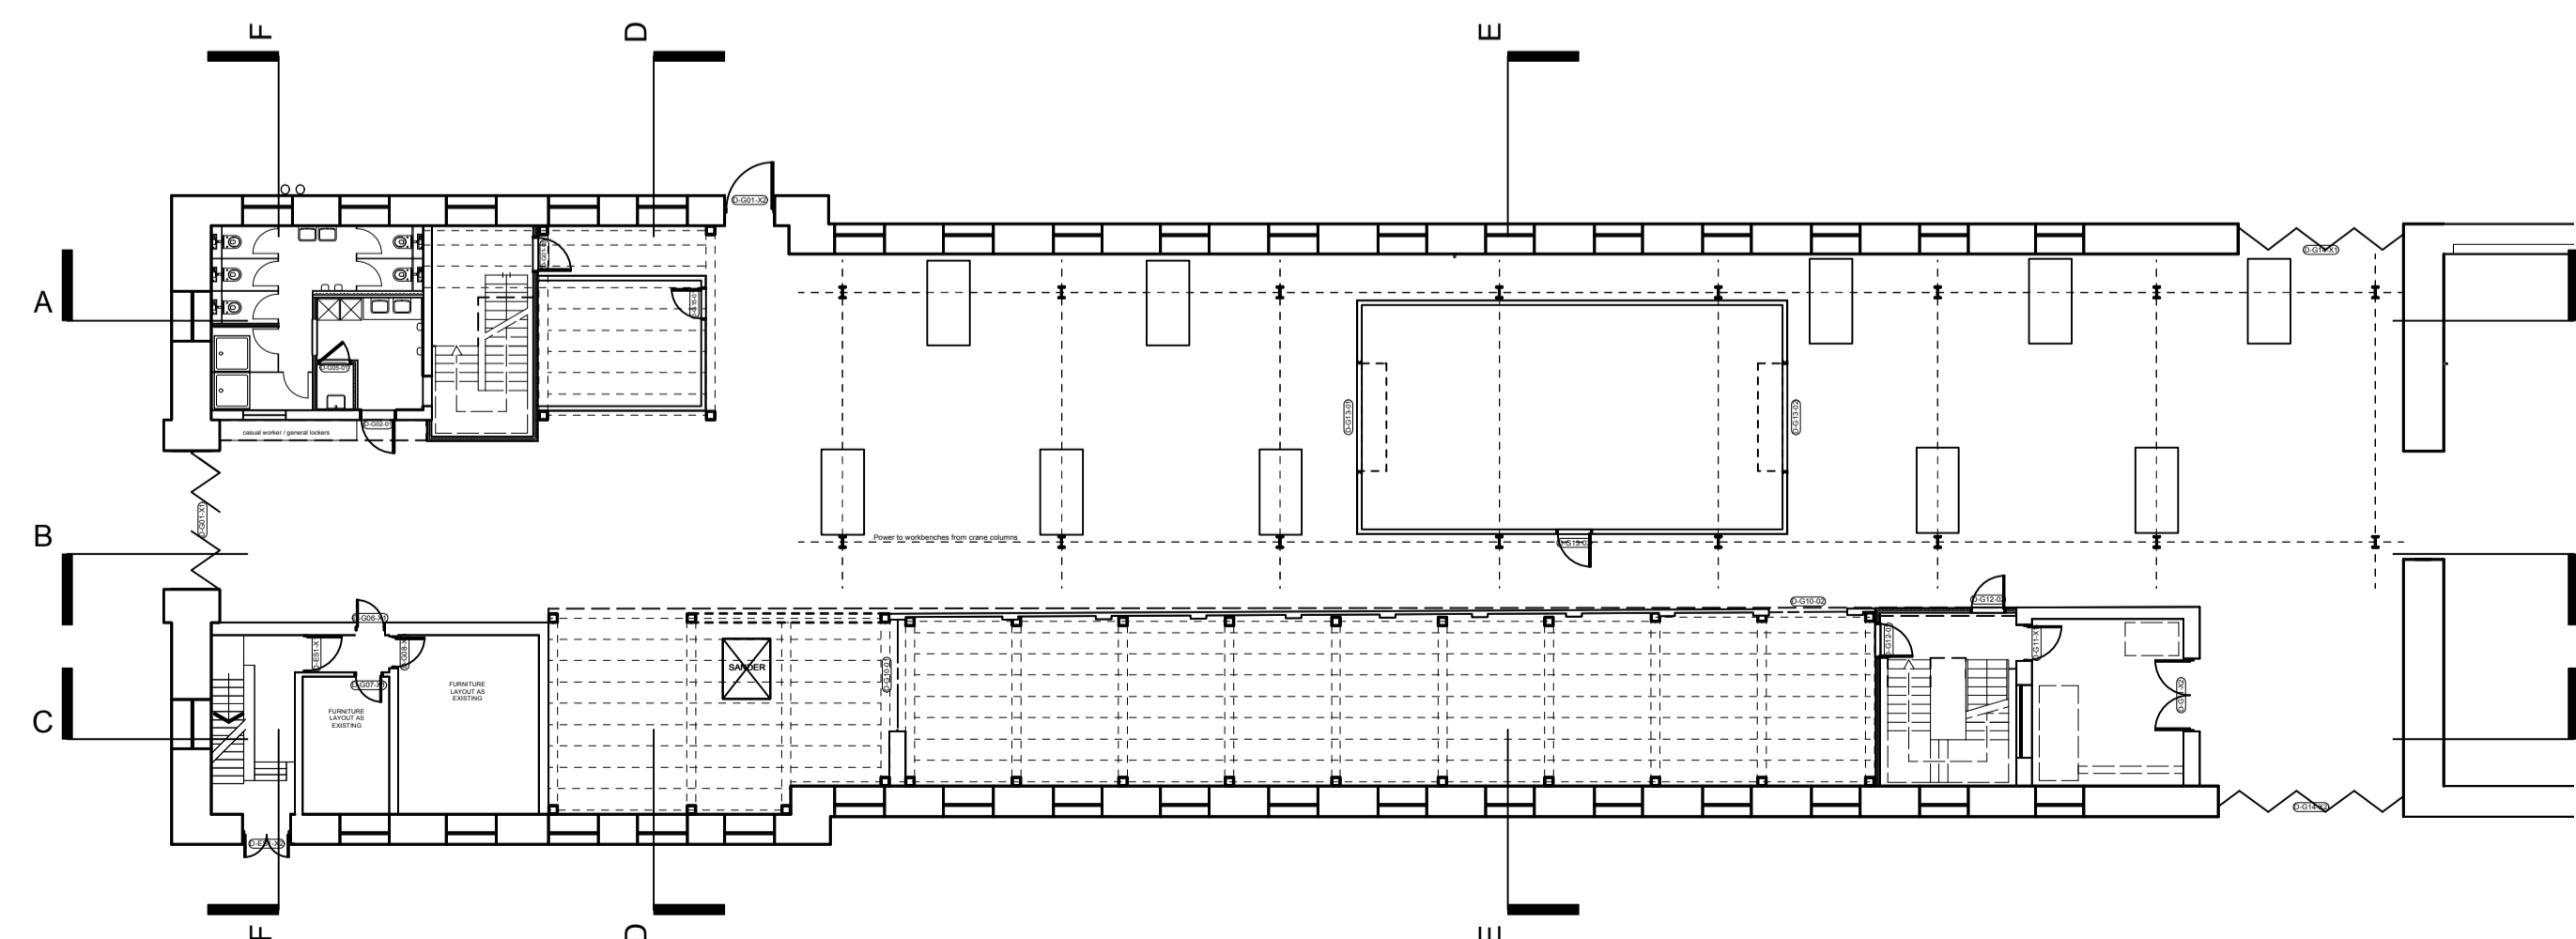


Additional Mezzanine Option

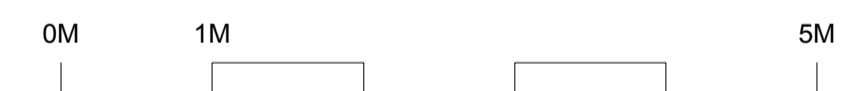

2 Location Plan
Scale: 1:200

P03 02.11.2020	ST	Reissued for Tender	
P02 23.10.2020	ST	Issued for planning	
P01 16.10.2020	ST	Issued for sign off	
- 25.08.2020	ST	Issued for Discussion	
No.	Date	By	Comments
Revisions			

TENDER
Drawing Status

**NATIONAL MUSEUM OF THE ROYAL NAVY
HISTORIC SHIPS WORKSHOP**
Dannatt, Johnson Architects
Unit 1 The Wireworks, 77 Great Suffolk Street, London SE1 0BU
Telephone (020) 7357 7100 Fax (020) 7357 7200

Drawing Title
Proposed - Section FF

Drawing Number
605b-WD-20-003

Drawn	Checked	Scale	Date	Revision
ST	DJ	1:100@A1	Aug 2020	P03