



1 WC and Mess Elevation
Scale: 1:20

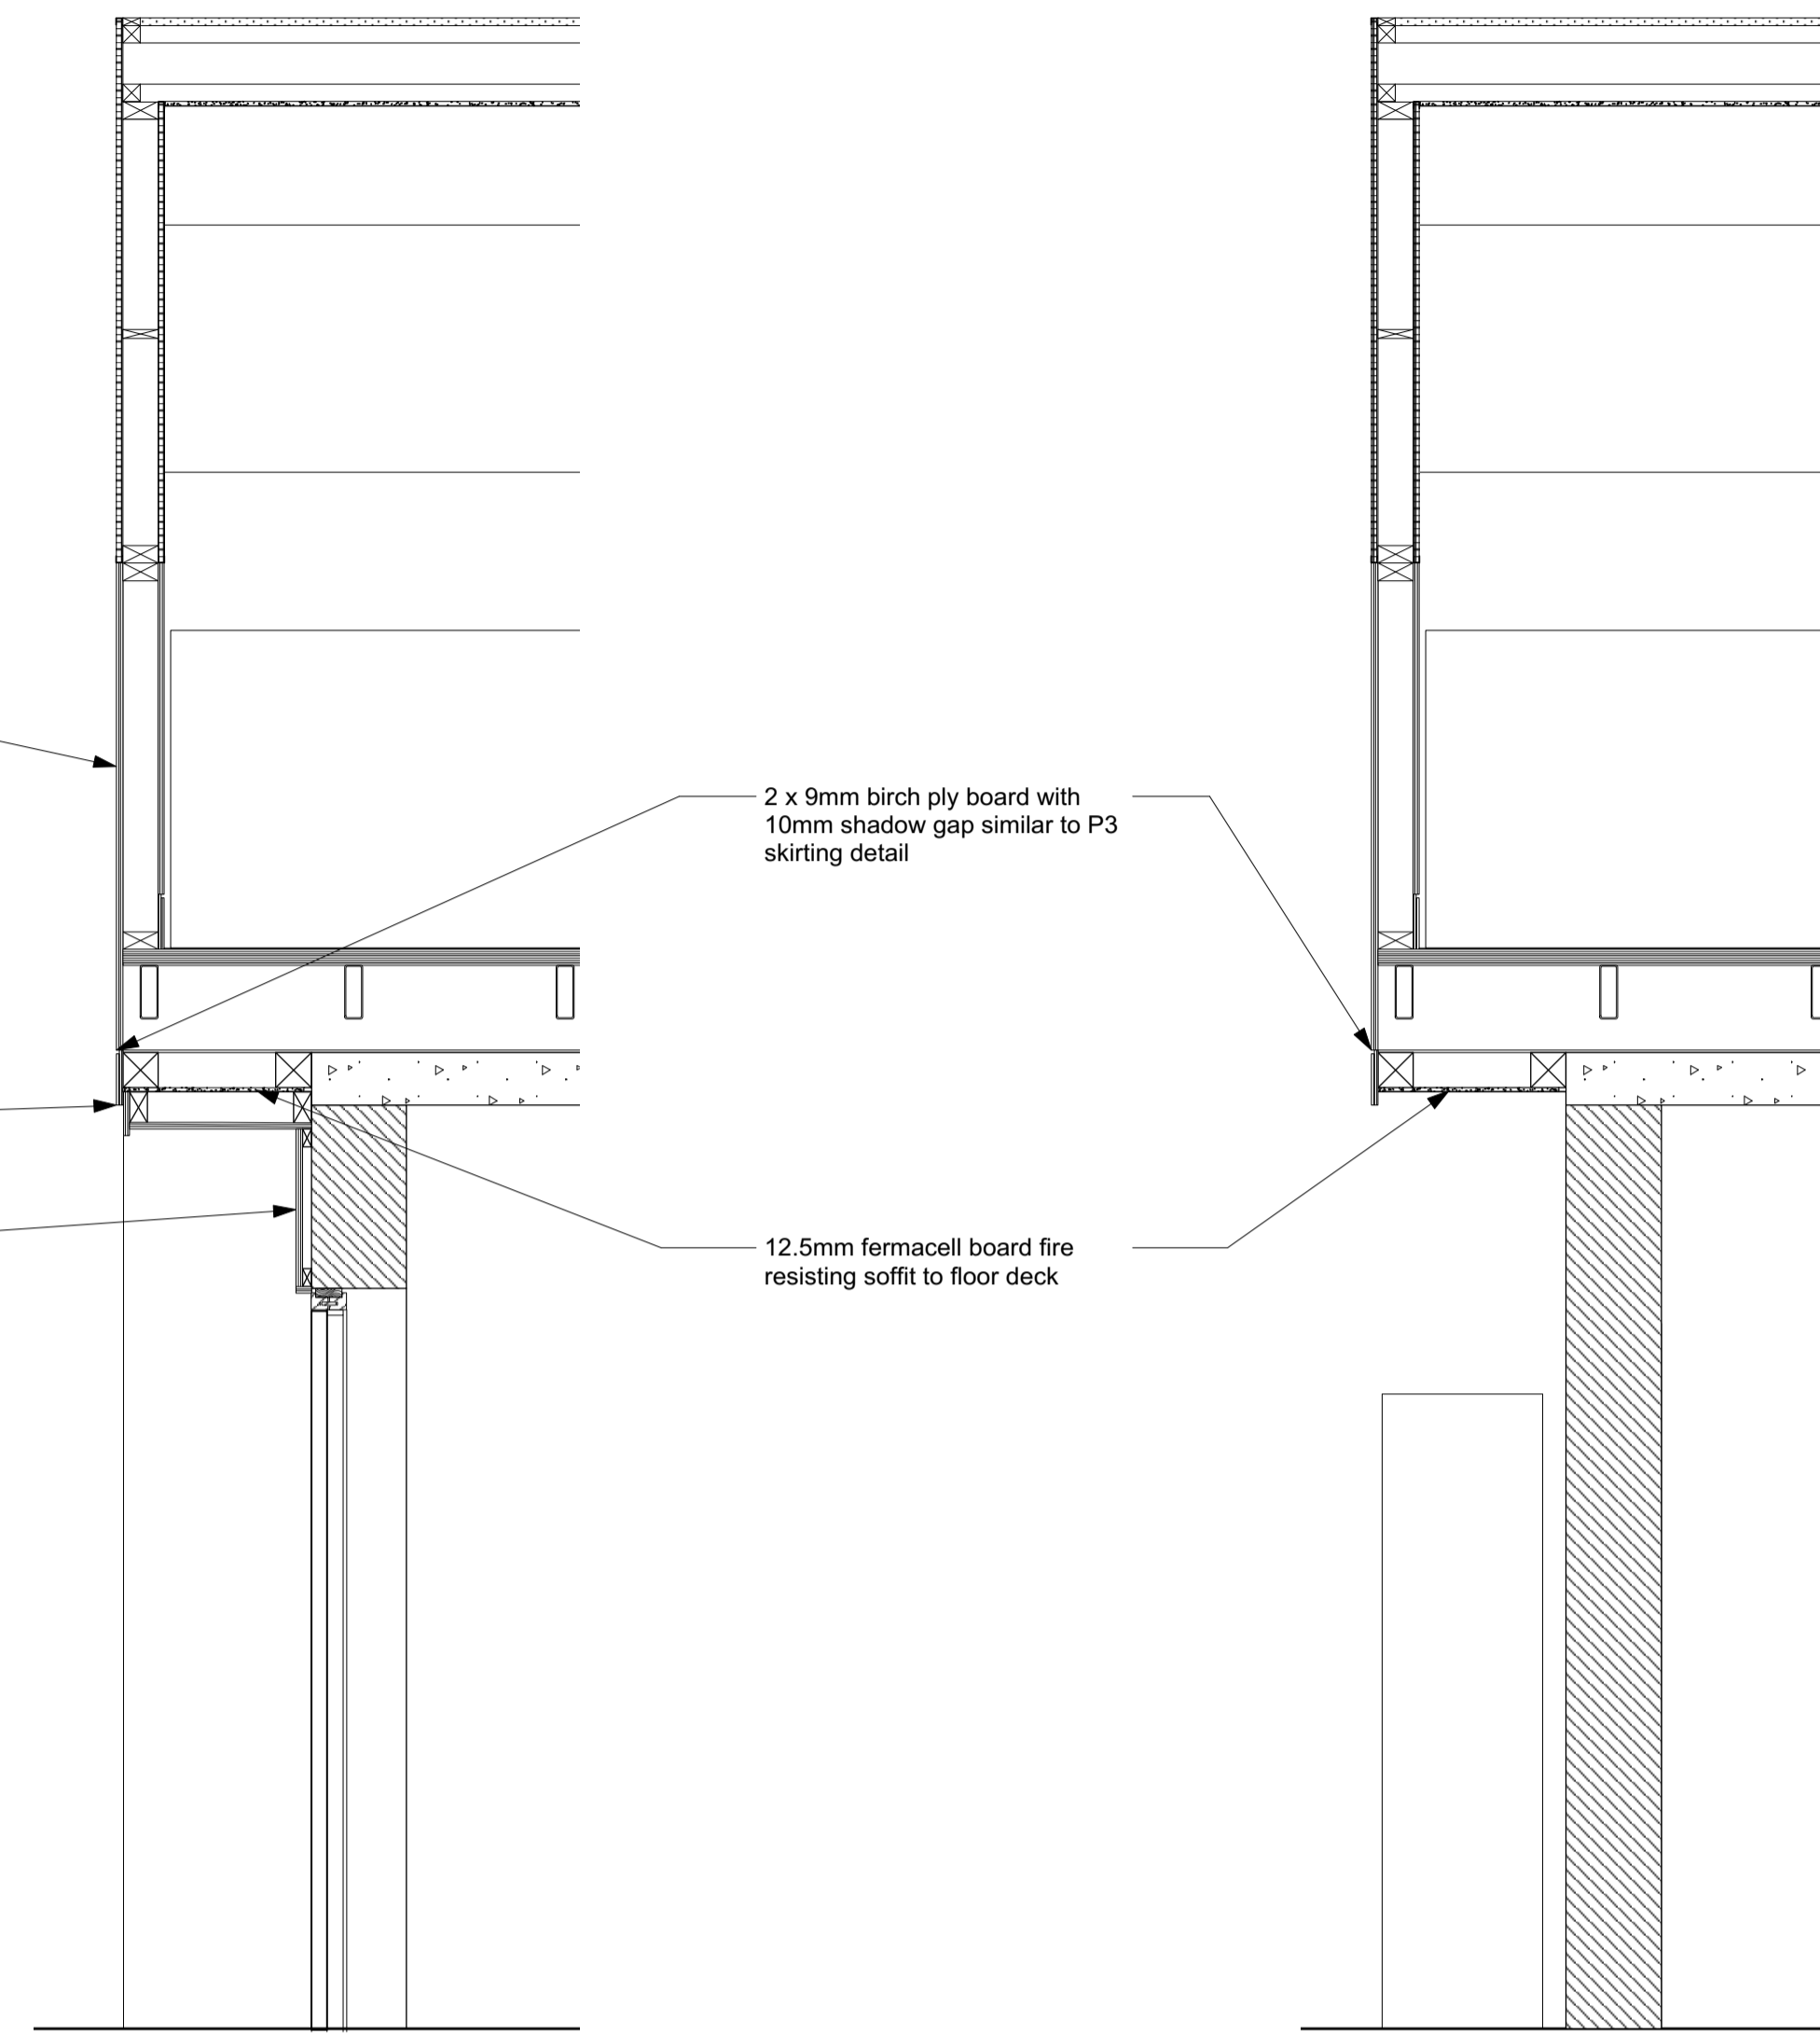

2 Section Detail through WCs Doorway
Scale: 1:20

3 Section Detail through WCs and Mess
Scale: 1:20

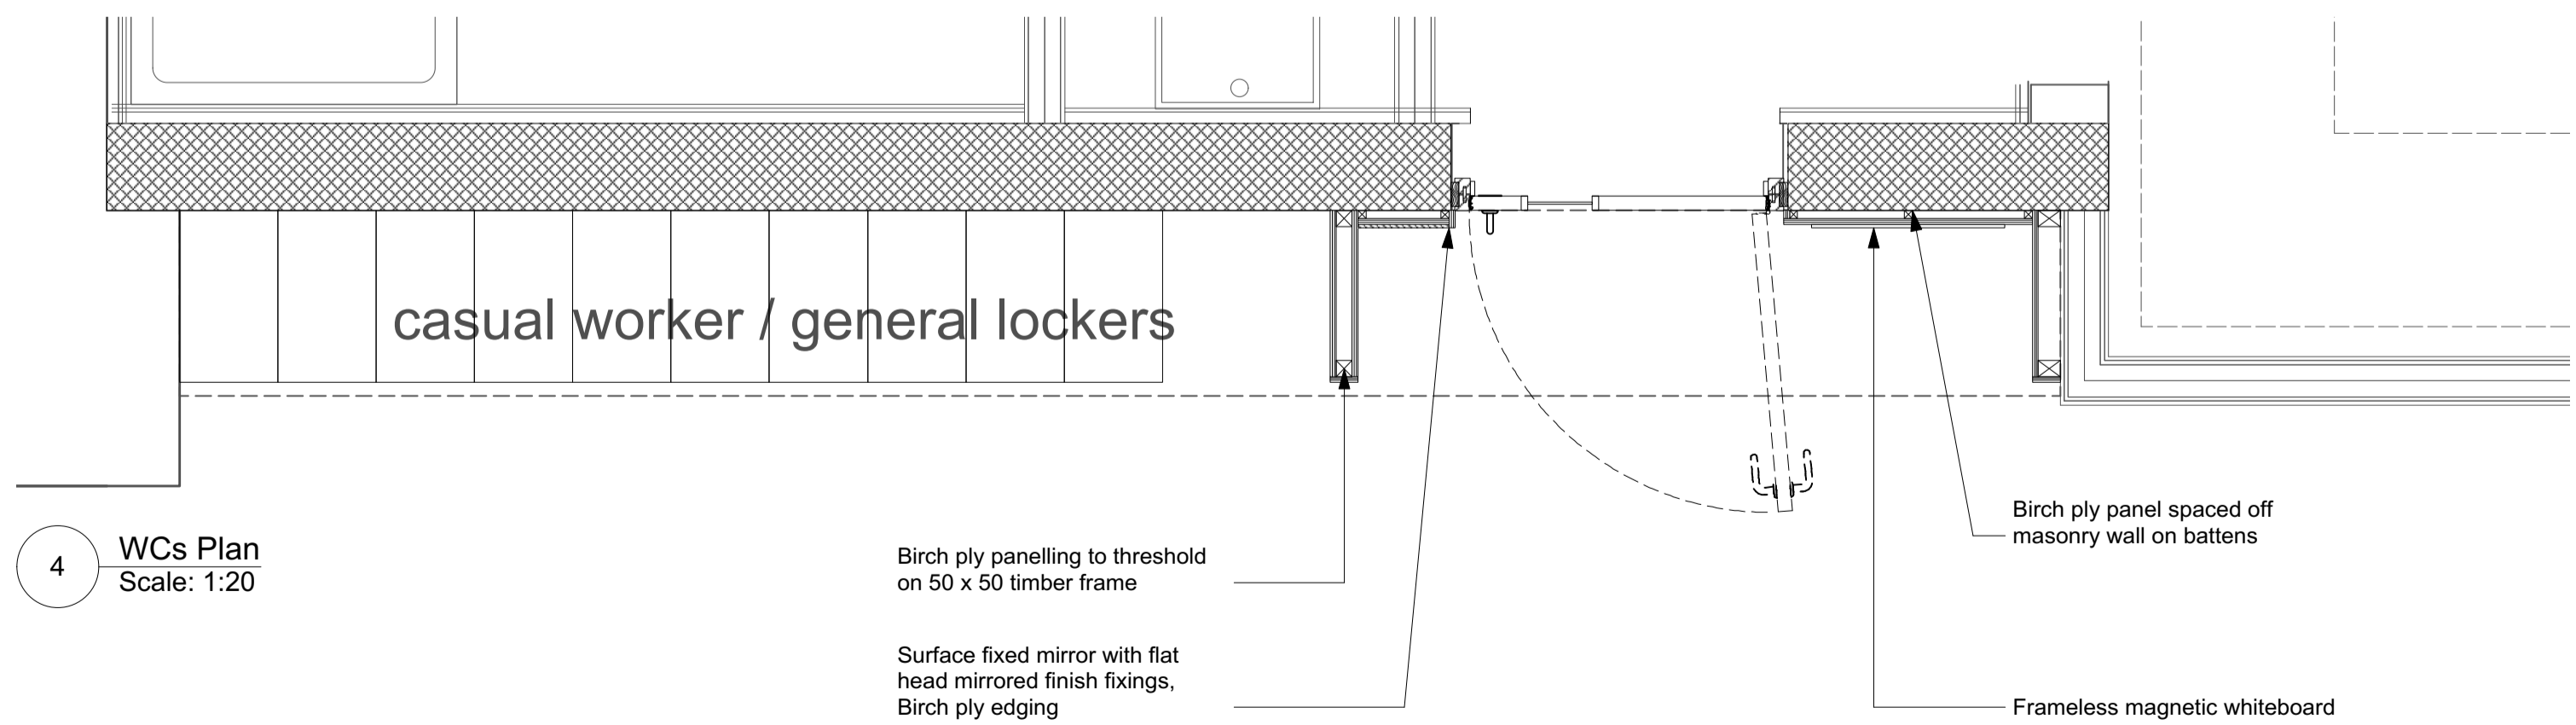

4 WCs Plan
Scale: 1:20

-	02.11.2020	ST	Issued for Tender
No.	Date	By	Comments
Revisions			

TENDER
Drawing Status

**NATIONAL MUSEUM OF THE ROYAL NAVY
HISTORIC SHIPS WORKSHOP**
Dannatt, Johnson Architects
Unit 1 The Wireworks, 77 Great Suffolk Street, London SE1 0BU
Telephone (020) 7357 7100 Fax (020) 7357 7200

Drawing Title
**Interior Elevations - WC/ Mess Portal
Storage Wall**

Drawing Number
605b-WD-40-001

Drawn	Checked	Scale	Date	Revision
ST	DJ	1:20@A1	Oct 2020	P01