




1 Internal Elevation DD  
Scale: 1:20

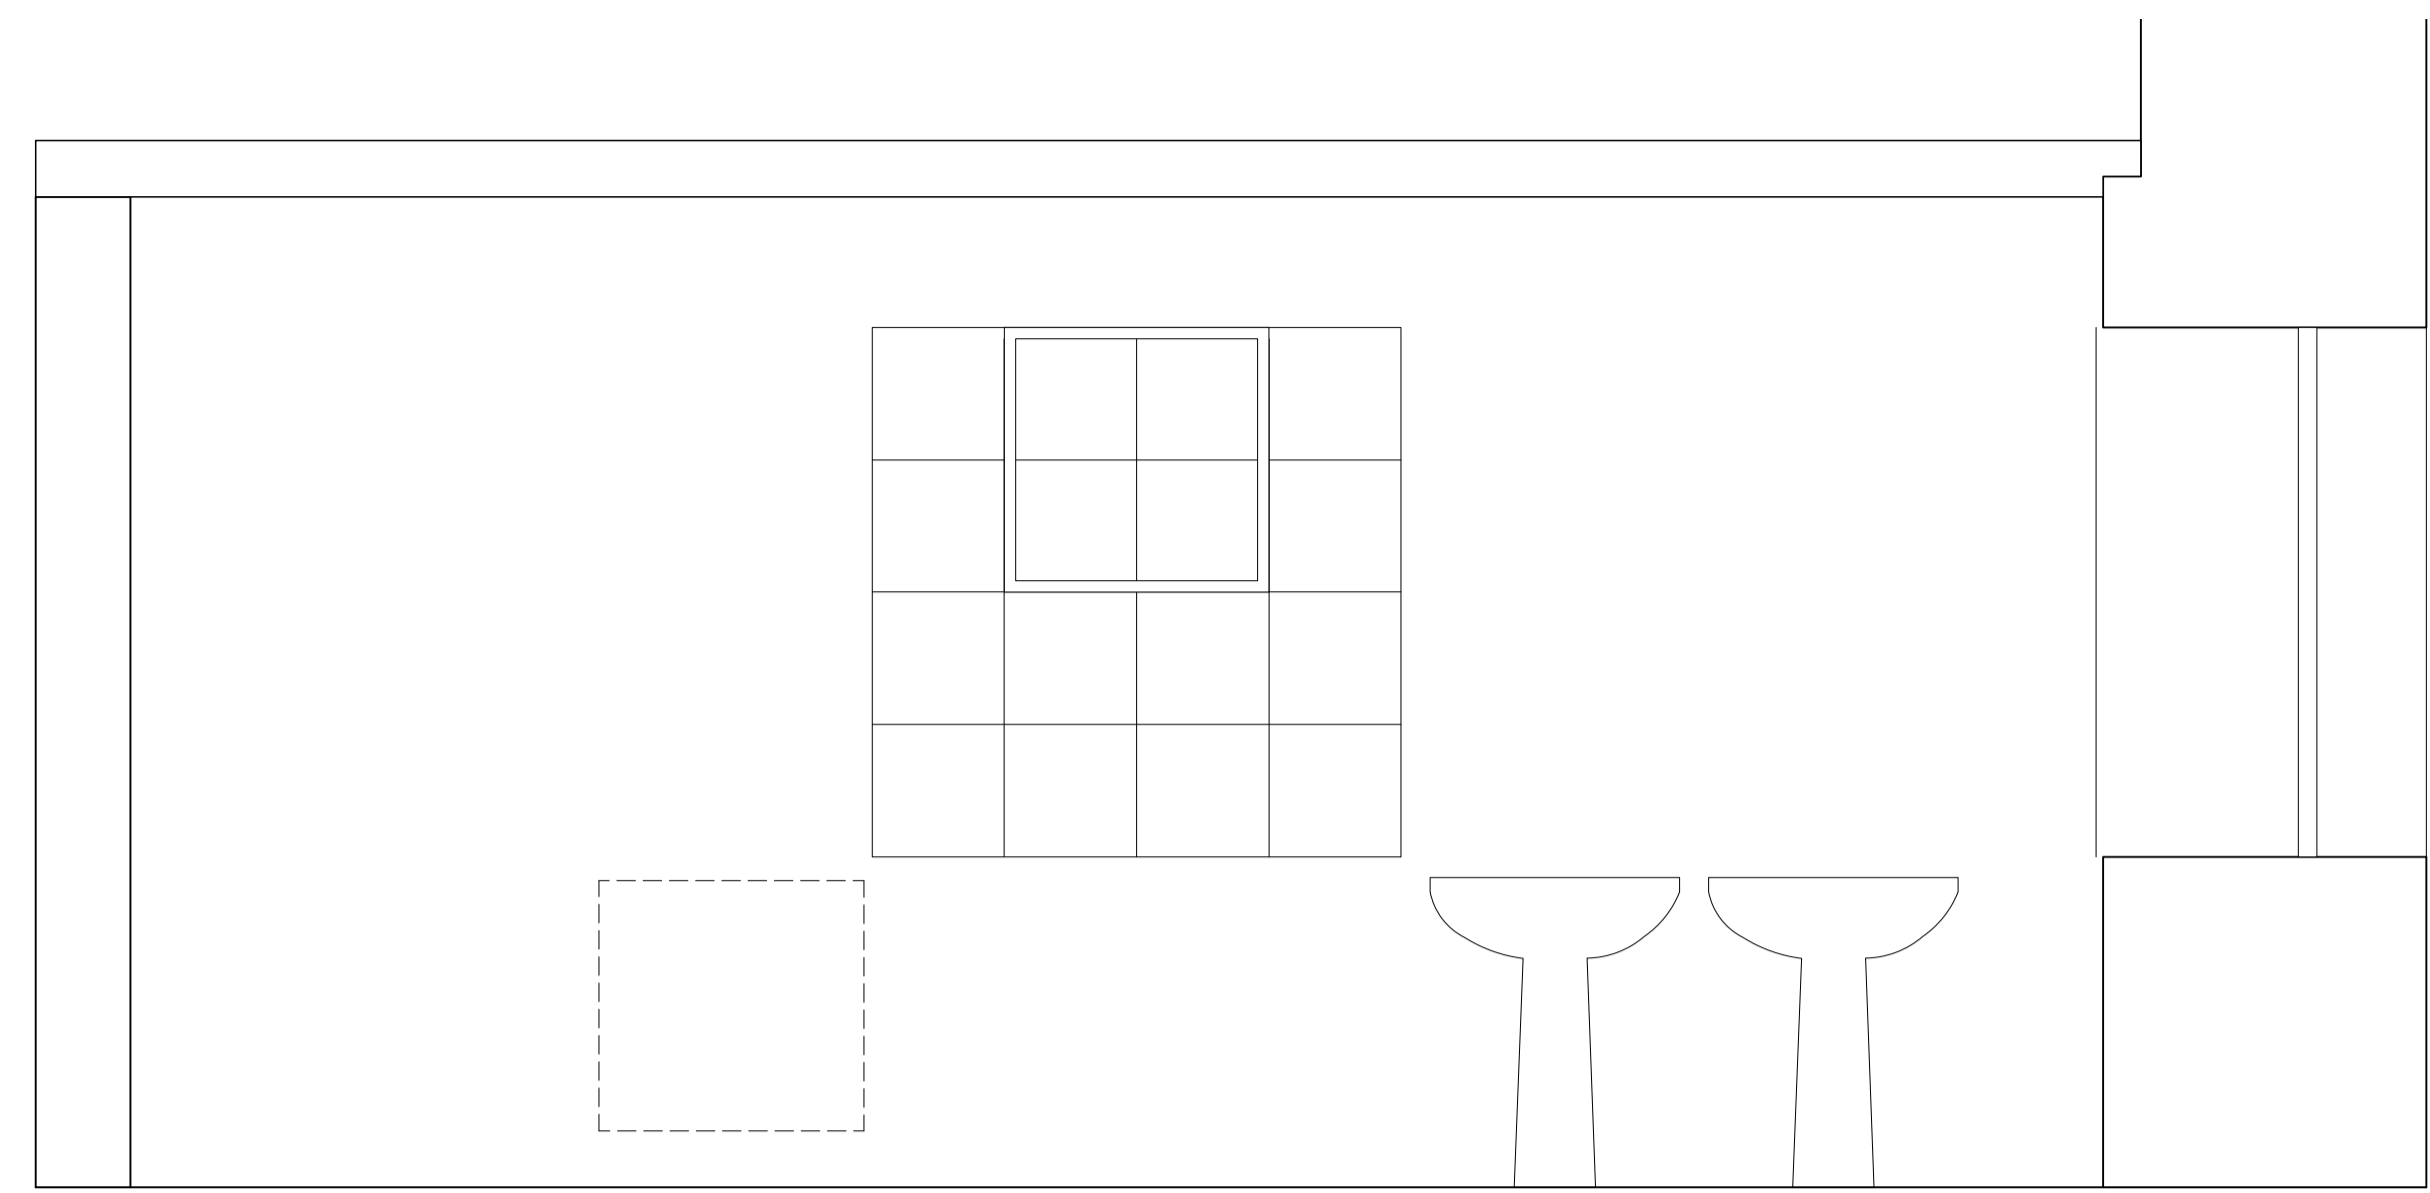


4 Internal Elevation GG  
Scale: 1:20

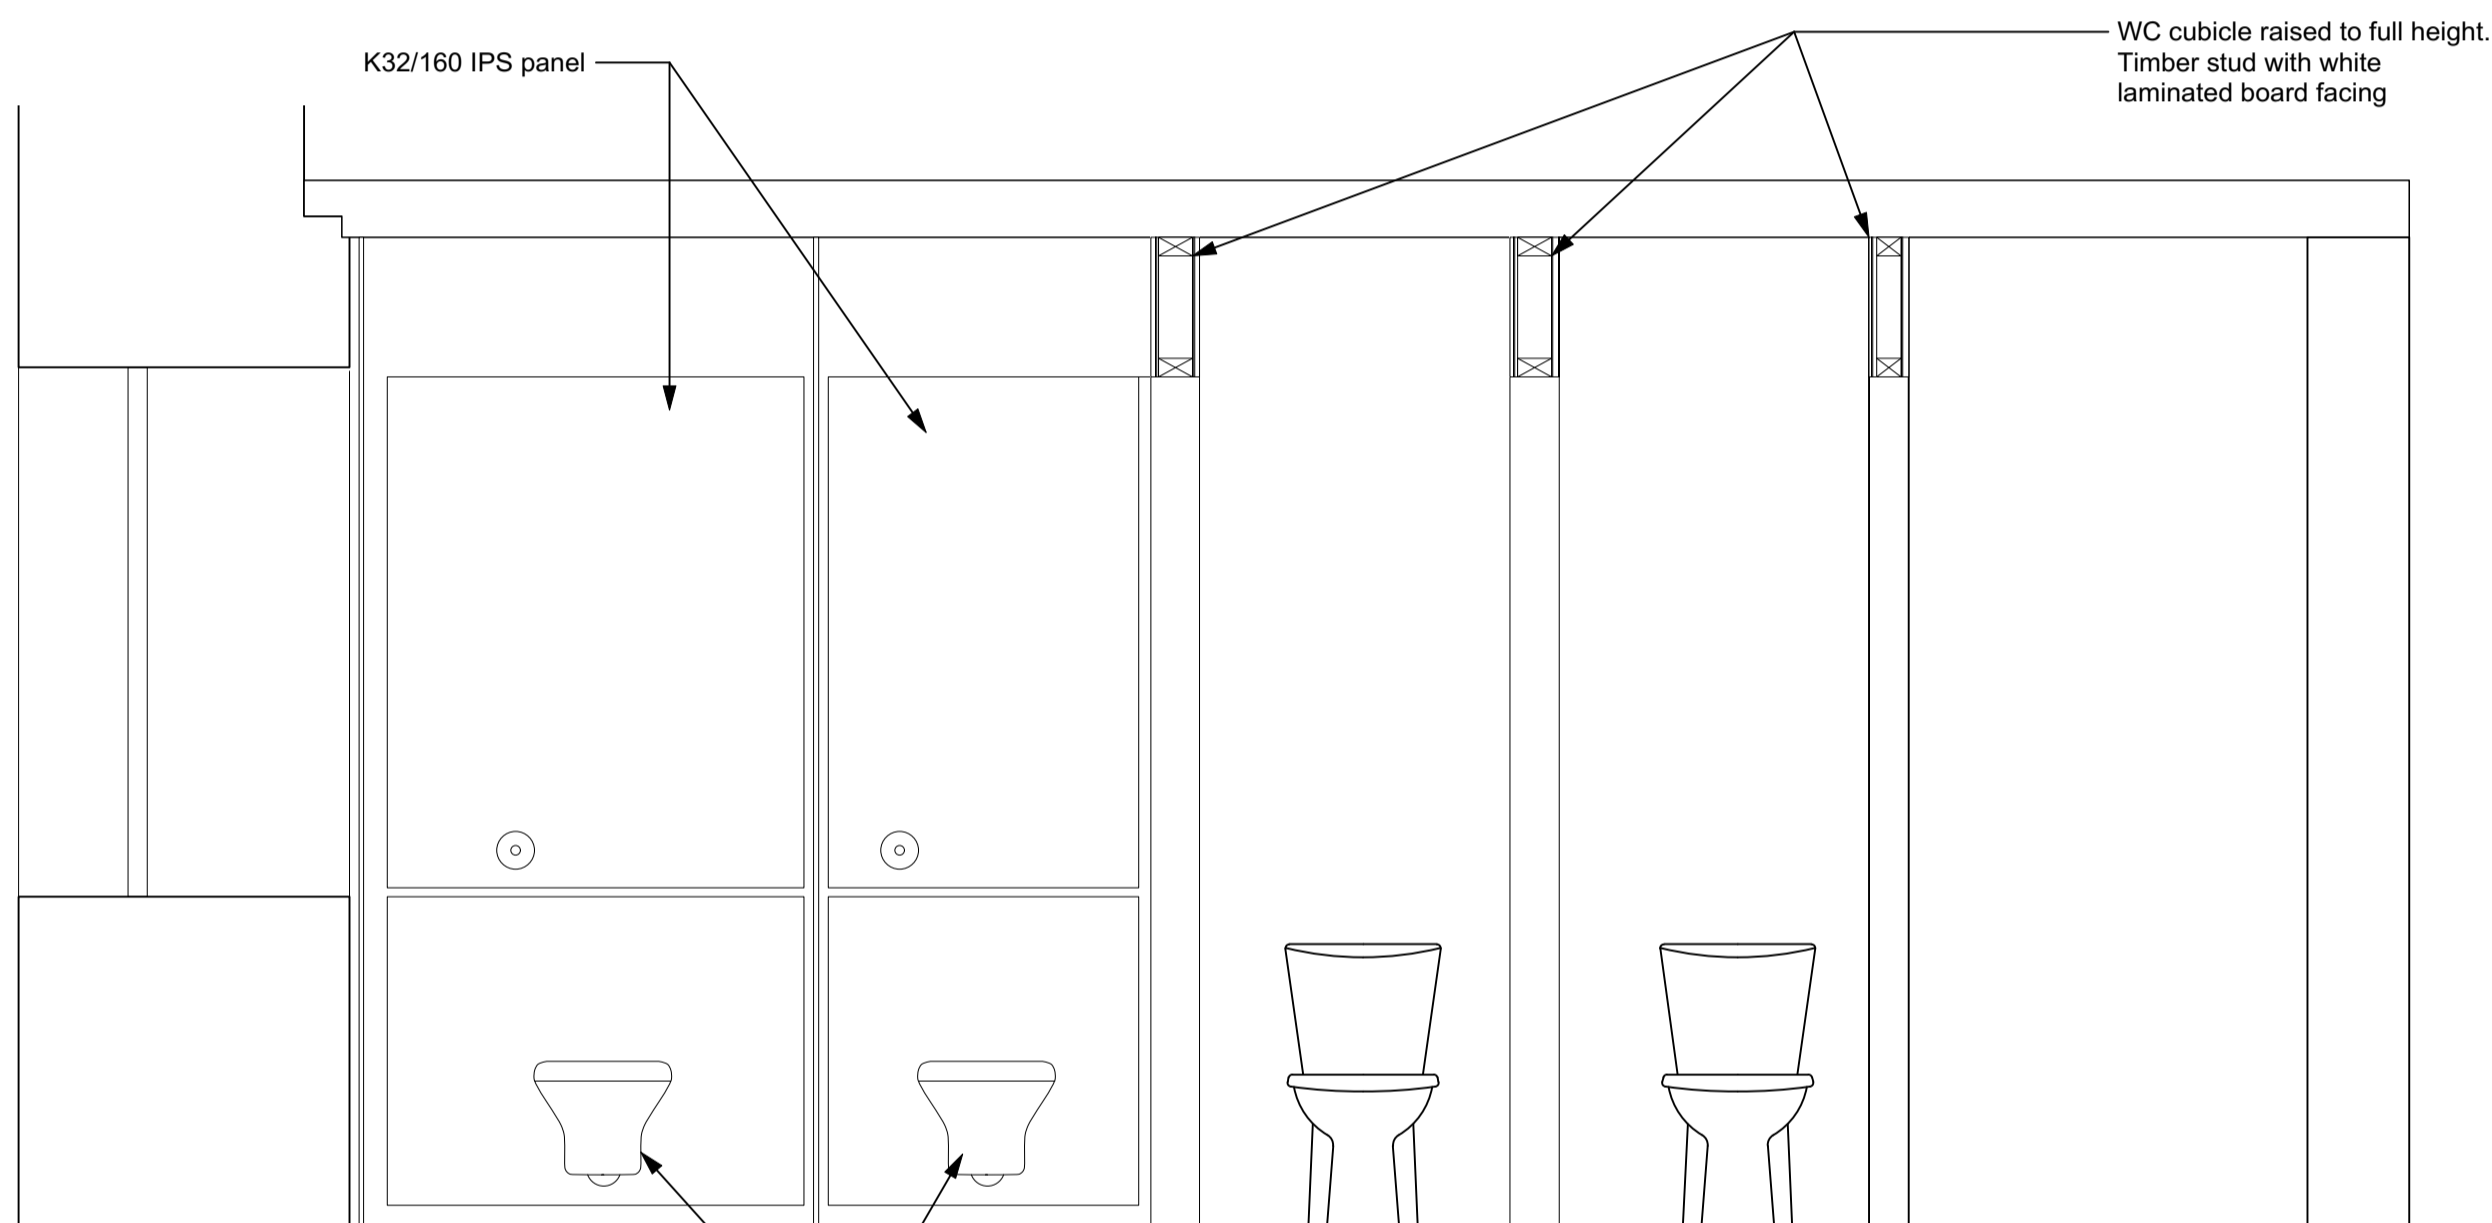

2 Internal Elevation EE  
Scale: 1:20

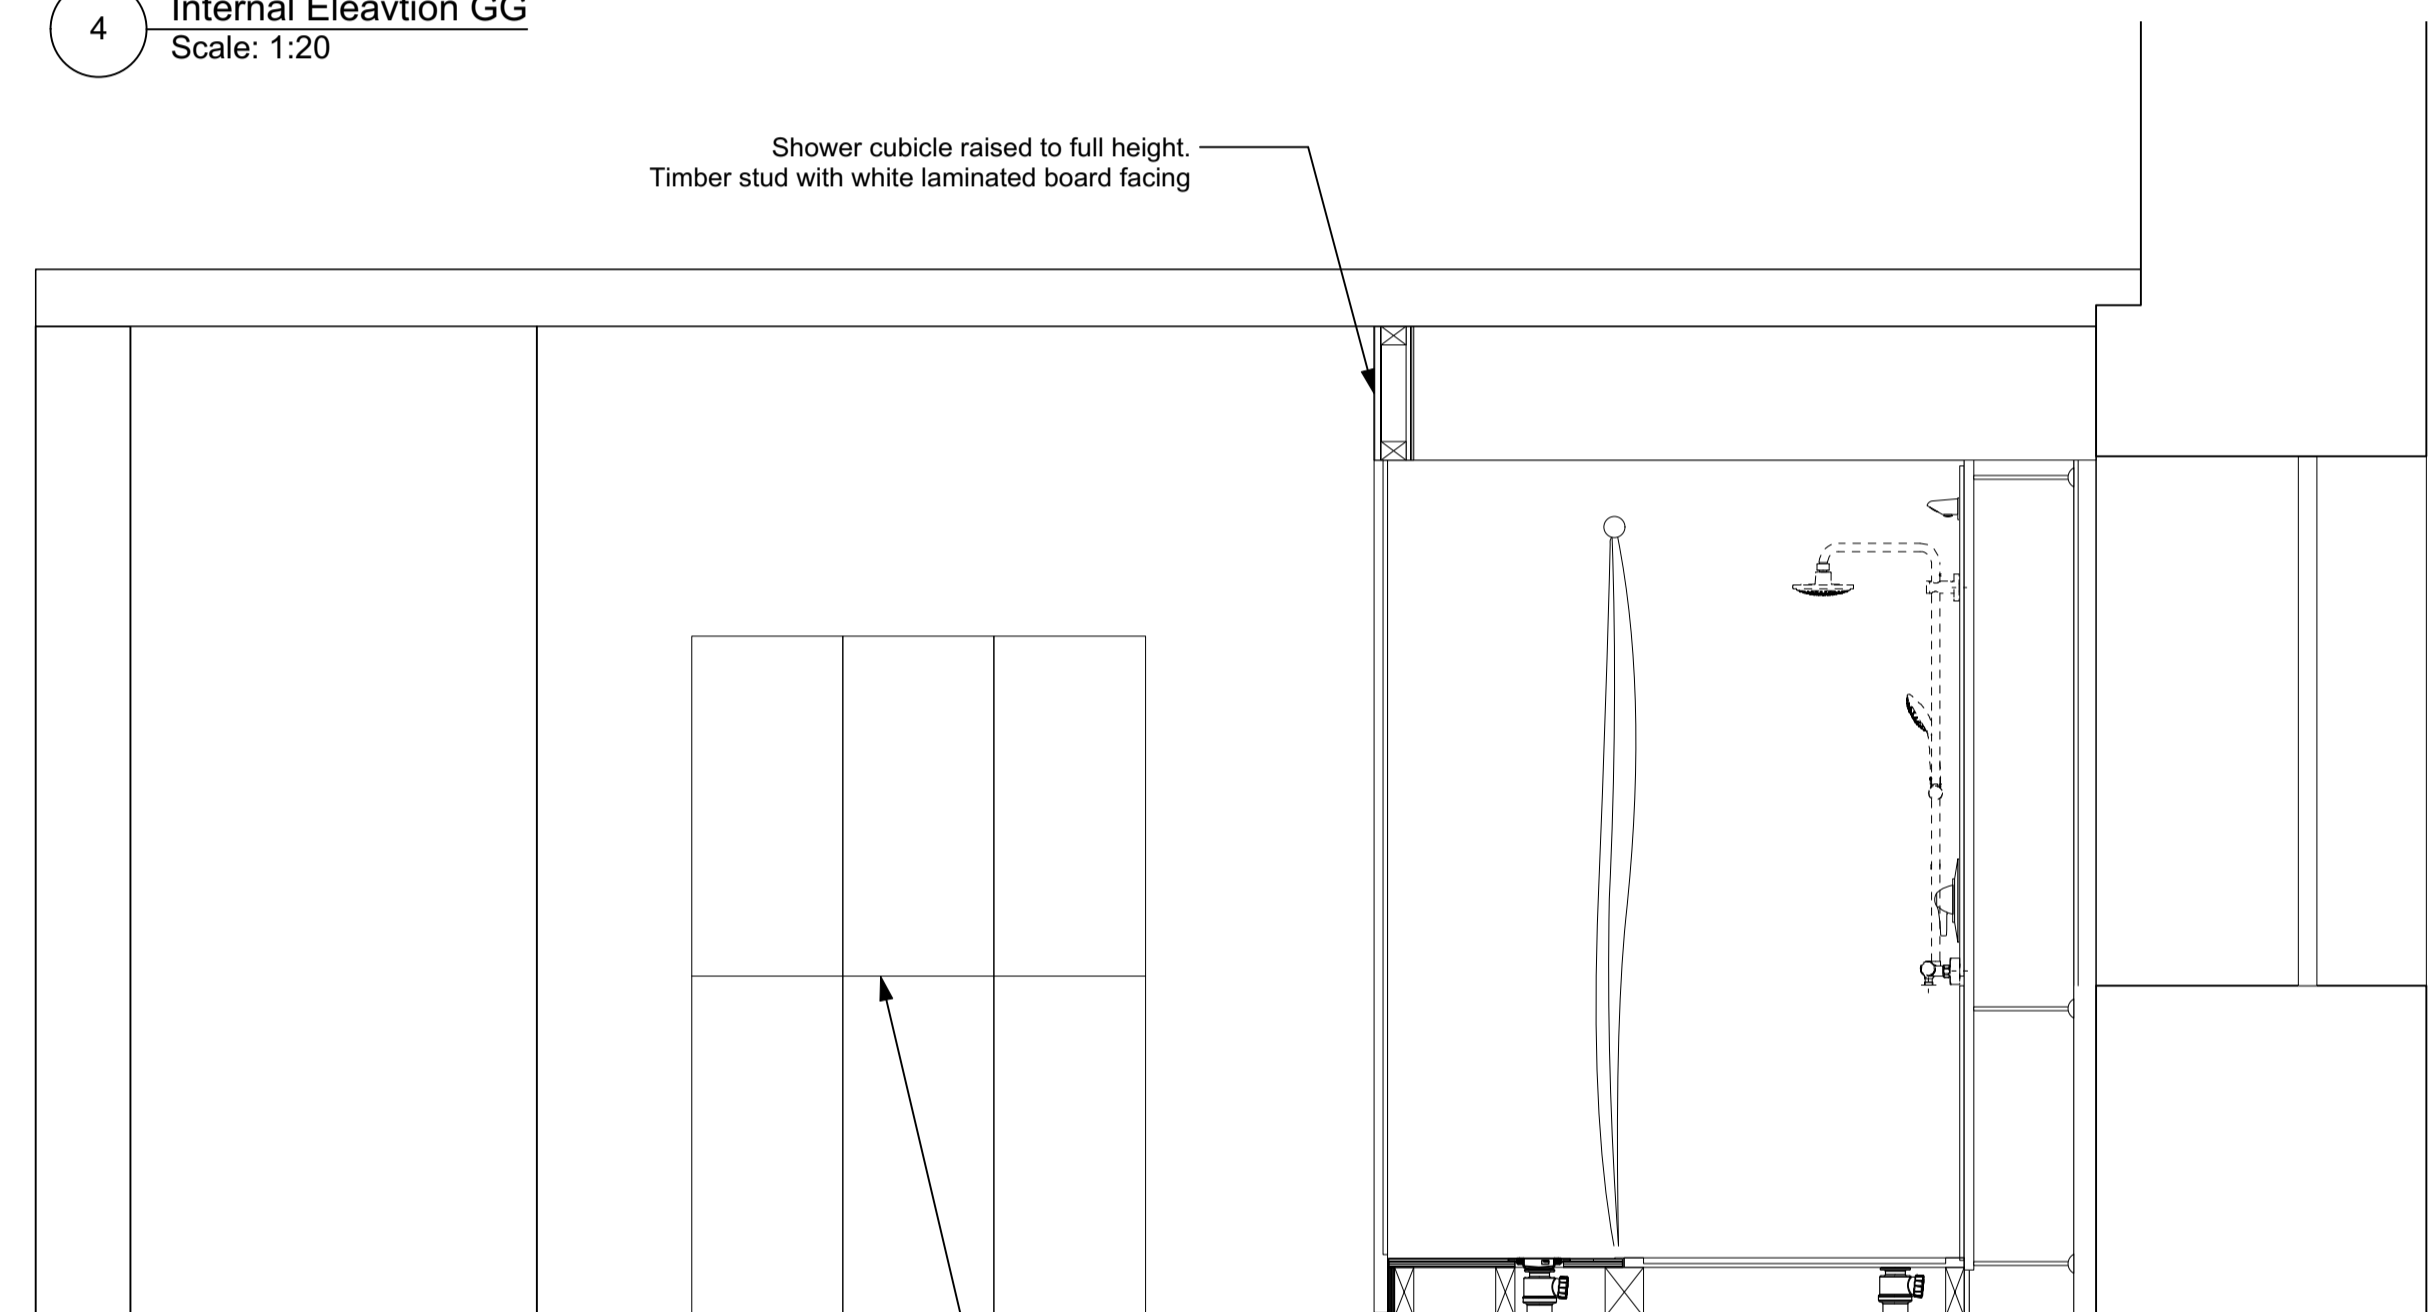

5 Internal Elevation HH  
Scale: 1:20

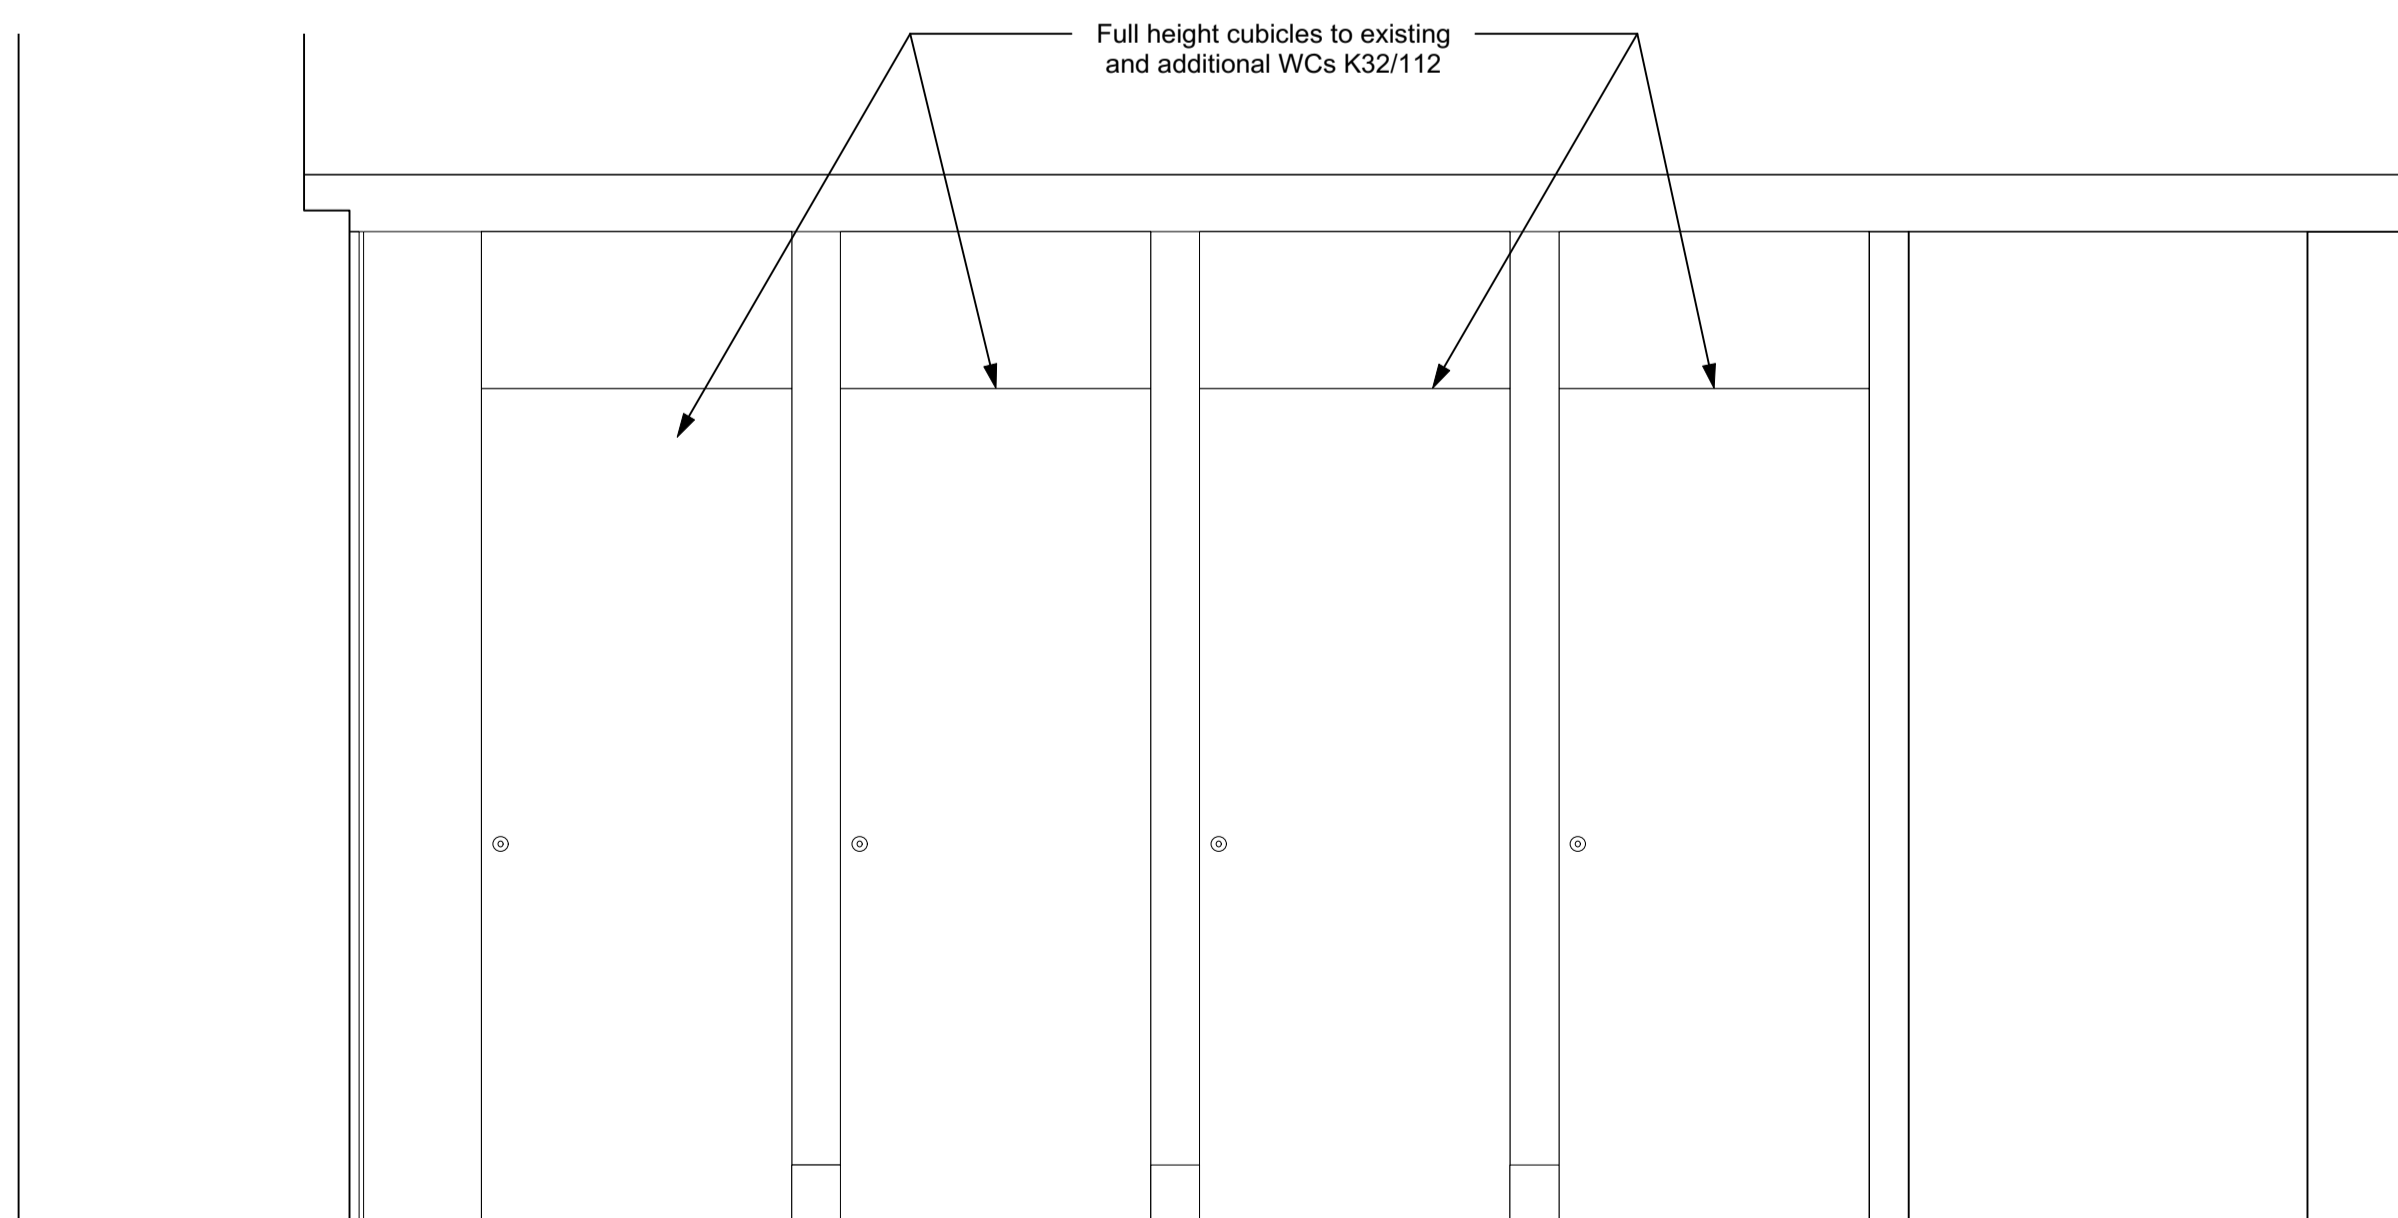

3 Internal Elevation FF  
Scale: 1:20

**Priority List**

1. Full height shower and WC cubicle doors
2. Replace urinals with 2 new WC cubicles, with translucent privacy screen over window
3. Improved extract system
4. Redecorate and deep clean existing surfaces
5. Renew heating system
6. Renew wall finishes
7. Renew floor finishes
8. Refurbish shower fittings
9. Refurbish sanitary fittings

|                |            |                                   |
|----------------|------------|-----------------------------------|
| P02/20.04.2021 | ST         | Scope Reduction-issued for tender |
| P01/02.11.2020 | ST         | Issued for Tender                 |
| -              | 25.08.2020 | ST Issued for Discussion          |
| No.            | Date       | By Comments                       |
| Revisions      |            |                                   |

**TENDER**  
Drawing Status

**NATIONAL MUSEUM OF THE ROYAL NAVY  
HISTORIC SHIPS WORKSHOP**  
**Dannatt, Johnson Architects**  
Unit 1 The Wireworks, 77 Great Suffolk Street, London SE1 0BU  
Telephone (020) 7357 7100 Fax (020) 7357 7200

Drawing Title  
**WC Proposed works 2**

Drawing Number  
**605b-WD-50-101**

|       |         |         |          |          |
|-------|---------|---------|----------|----------|
| Drawn | Checked | Scale   | Date     | Revision |
| ST    | DJ      | 1:10@A1 | Oct 2020 | P02      |