


- Current access for July Move I.

- KEY
- Section 01. Main works site (Sept 2019 - Jan 2020)
 - Section 02. Library refurbishment area (Dec 2019 - Jan 2020)
 - Section 03. Lift installation (Feb 2020)
 - Section 04. SH12 external repairs (Sept 2019 - Jan 2020)
 - Location of MOD steam heating pipe works and plant replacement
 - Shared access
 - Protected stores - Non site area
 - Site cabins and storage

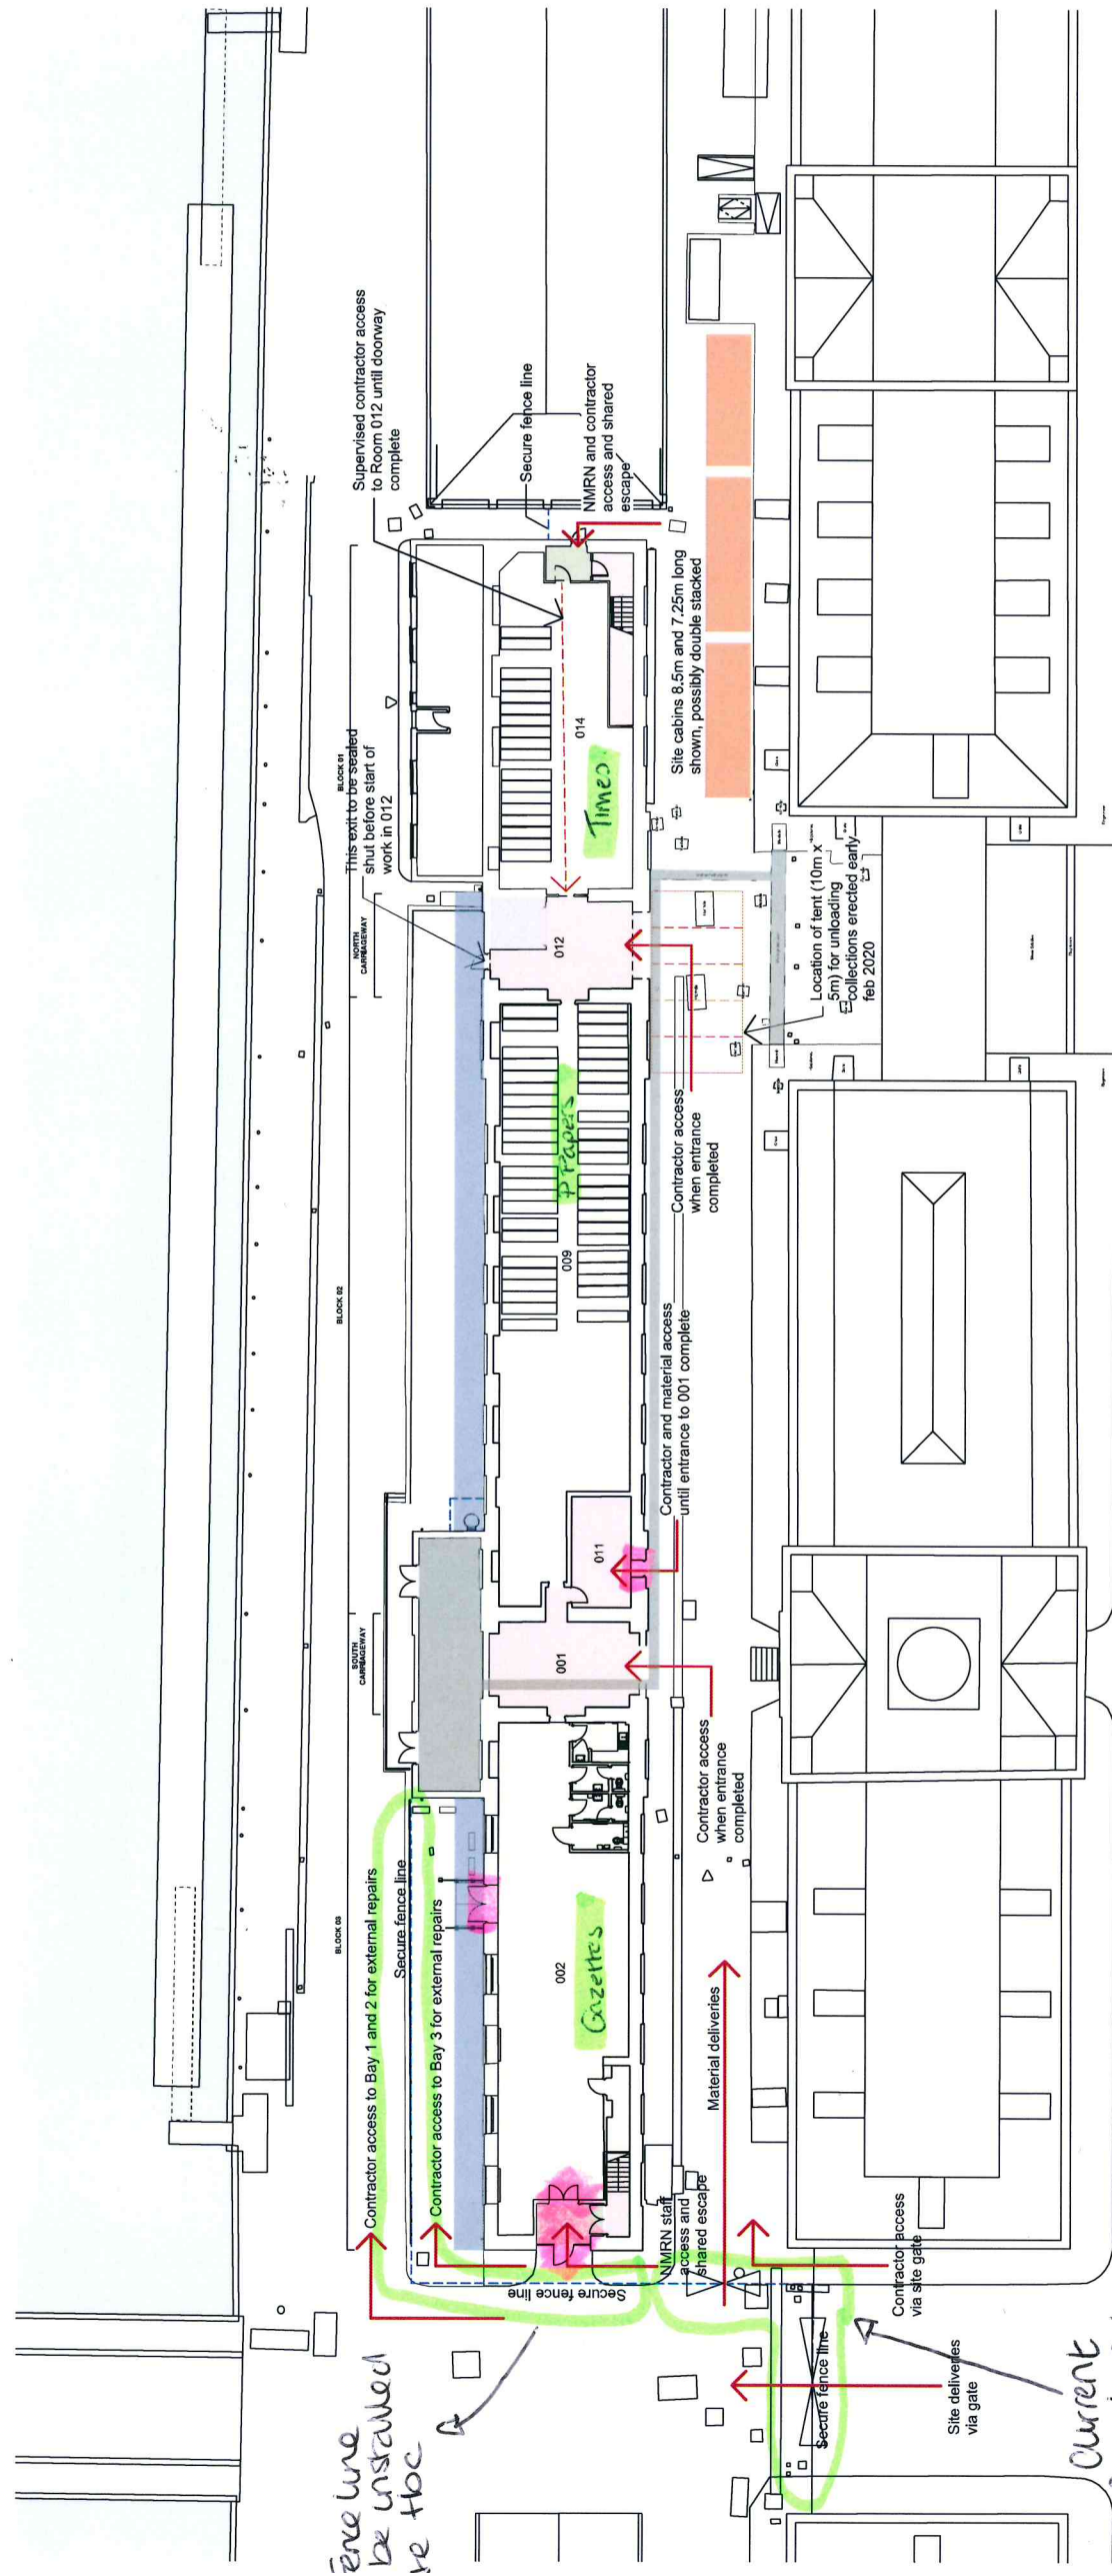

Fence line to be installed dare tbc

Current fence line + gater.



No.	Date	By	Comments
Rev 1	30.04.19	JW	Access and logistics plan updated
Rev 2	30.04.19	JW	Access and logistics plan updated
Rev 3	12.02.19	JW	WIP plans updated
Rev 4	12.02.19	JW	Access and logistics plan updated

PRELIMINARY
Drawing Status

NATIONAL MUSEUM OF THE ROYAL NAVY
Collections Facility

Dannatt, Johnson Architects
Unit 1, The Workshops, 77 Great South Street, London SE1 0BU
Telephone (020) 7357 7100 Fax (020) 7357 7300

Drawing Title
Access and Logistics Plan

Drawing Number
576-SH12-WD-11002

Drawn	Checked	Scale	Date	Revision
JW	CC	1:200 @ A1	Apr 19	P05