



NOTE:
Dimensions are provided for guidance only, all dimensions are to be checked on site and agreed with the architect prior to manufacture/ installation

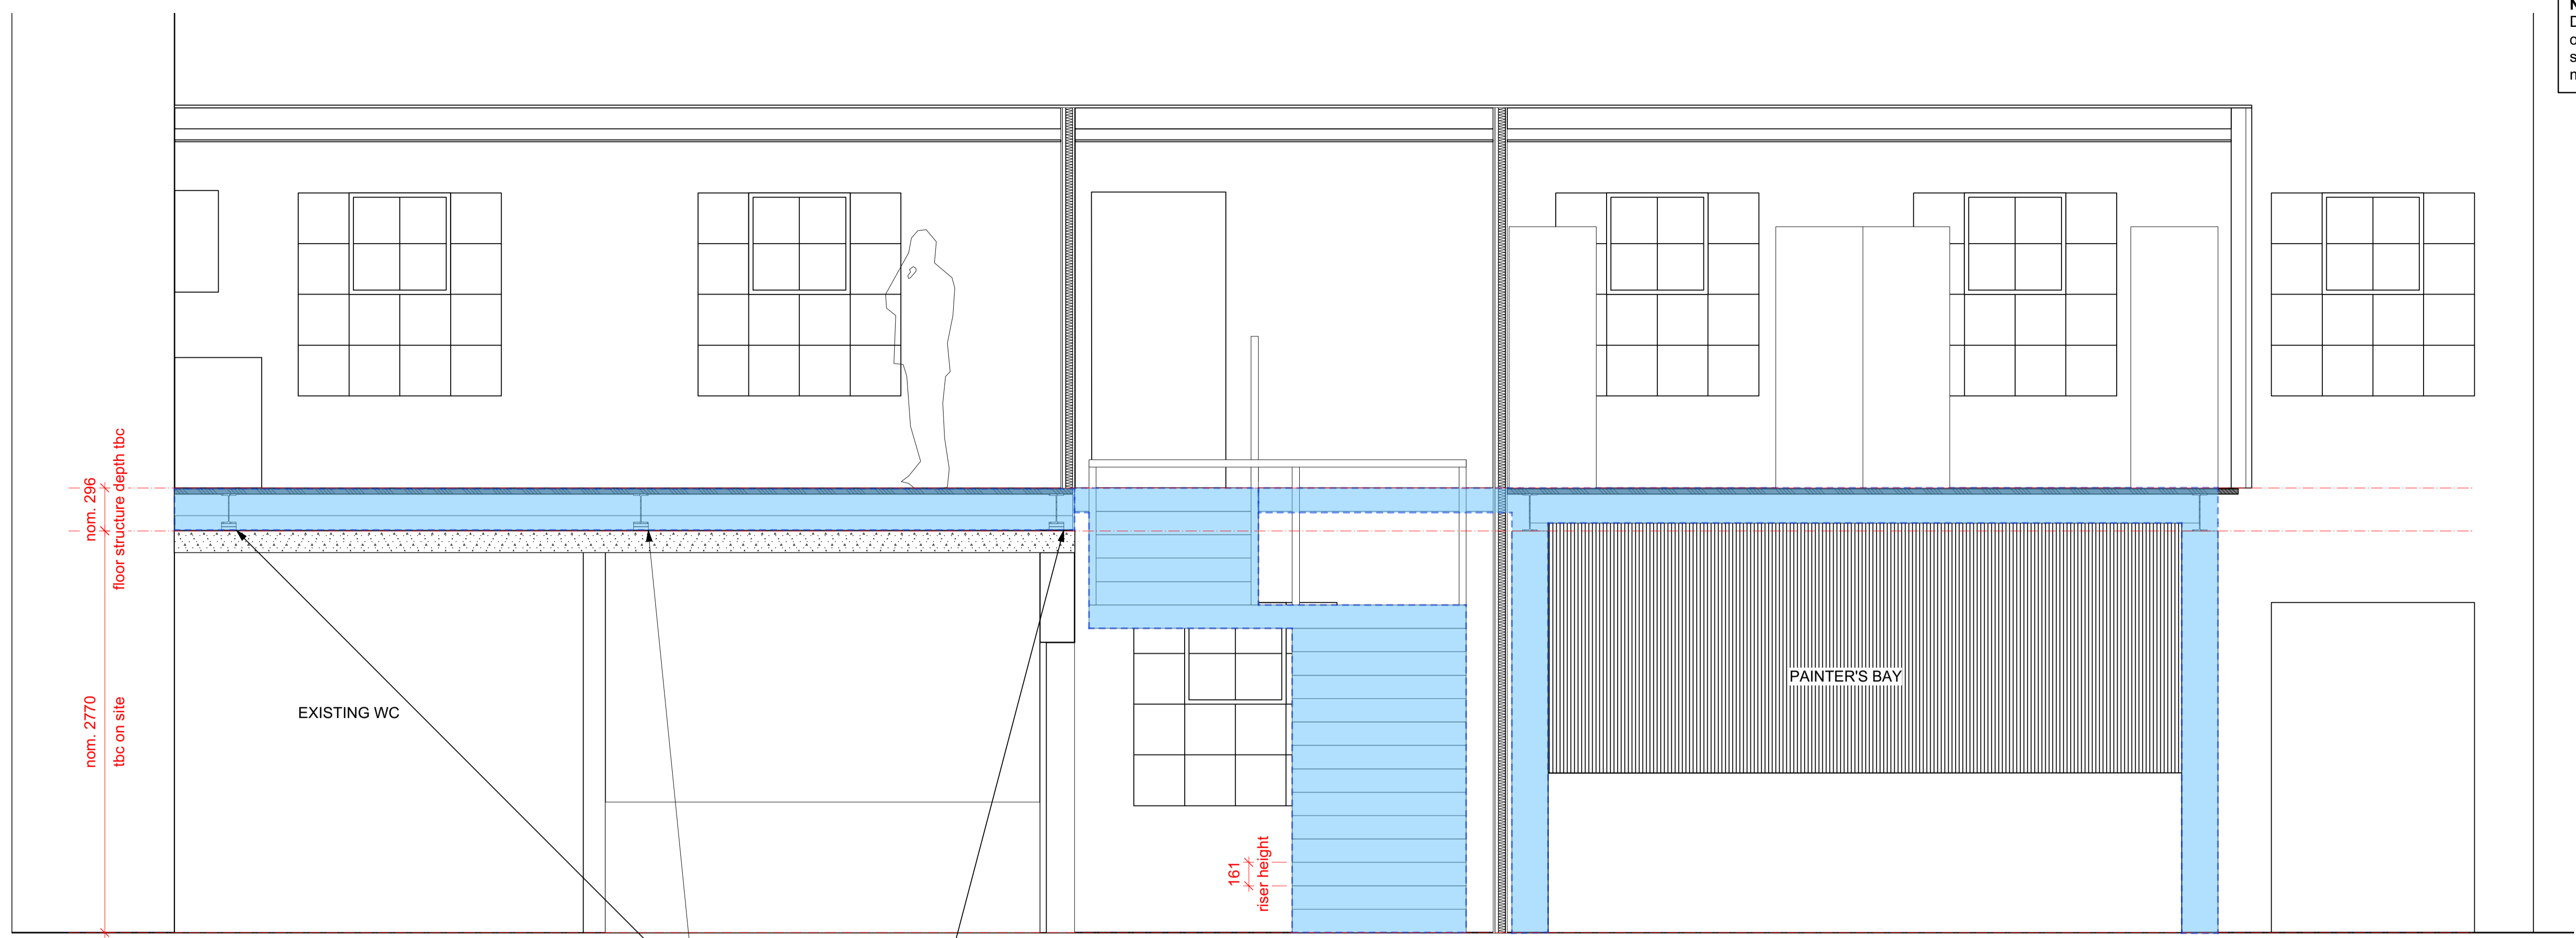

Note new floor structure to be spaced off existing slab and supported at edges of slab only. Support and connection detail to be agreed with structural engineer before construction

1 WC and Painter's Bay Mezzanine Zone
Scale: 1:25

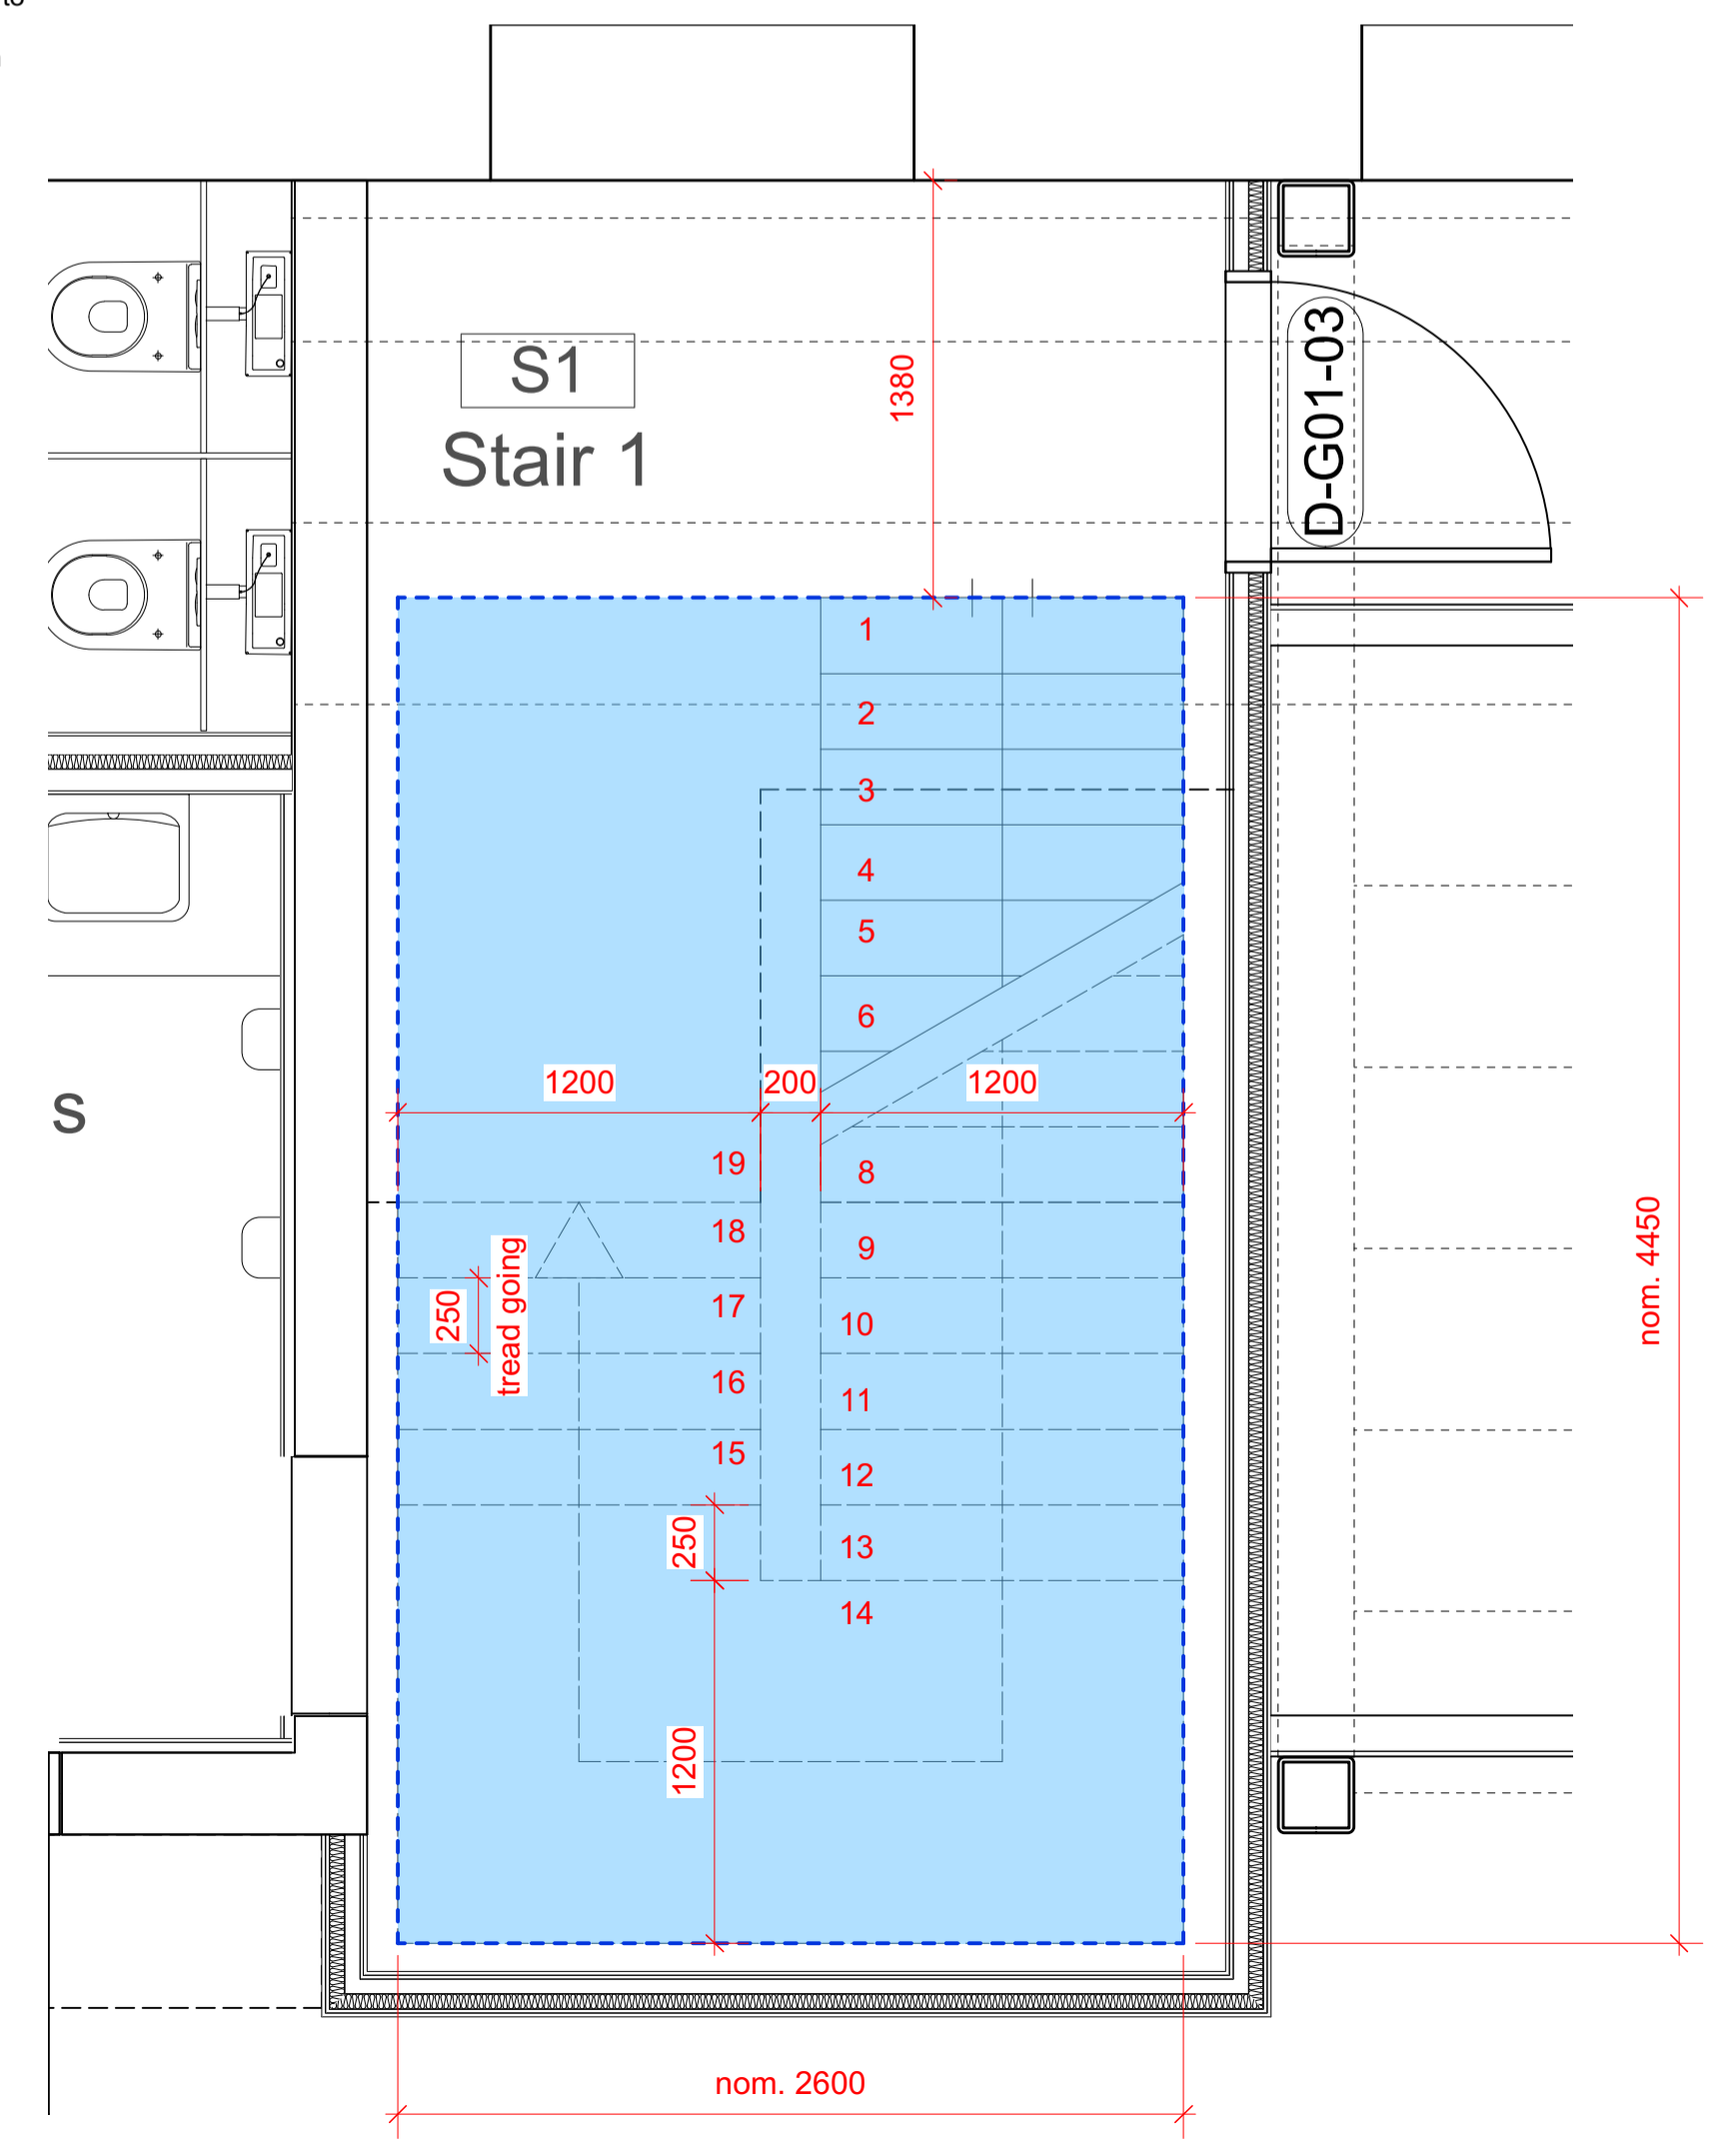

2 Stair 1 Plan
Scale: 1:25

P01	02.11.2020	ST	Issued for Tender
No.	Date	By	Comments
Revisions			

TENDER
Drawing Status

**NATIONAL MUSEUM OF THE ROYAL NAVY
HISTORIC SHIPS WORKSHOP**
Dannatt, Johnson Architects
Unit 1 The Wireworks, 77 Great Suffolk Street, London SE1 0BU
Telephone (020) 7357 7100 Fax (020) 7357 7200

Drawing Title
Mess Room Mezzanine Floor / Stair 1 Scope

Drawing Number
605b-BD-70-001

Drawn	Checked	Scale	Date	Revision
ST	DJ	1:25@A1	Sep 2020	P01